


F.A.P. RTE.	SECTION	COUNTY	TOTAL SHEETS	SHEET NO.
326		McHENRY	502	456
STA. 9+35.22		TO STA. 142+08.53		
FED. ROAD DIST. NO.		ILLINOIS FED. AID PROJECT		

DATE	BY
SURVEYED	PLOTTED
NOTE BOOK	AREAS CHECKED
NO.	NO.

DATE	BY
SURVEYED	PLOTTED
NOTE BOOK	AREAS CHECKED
NO.	NO.

PLOT DATE = Thursday, August 05, 2009  
 FILE NAME = S:\11-CADD\01\11A\326-456.dwg  
 PLOT SCALE = 1/8"=1'  
 USER NAME = 3619

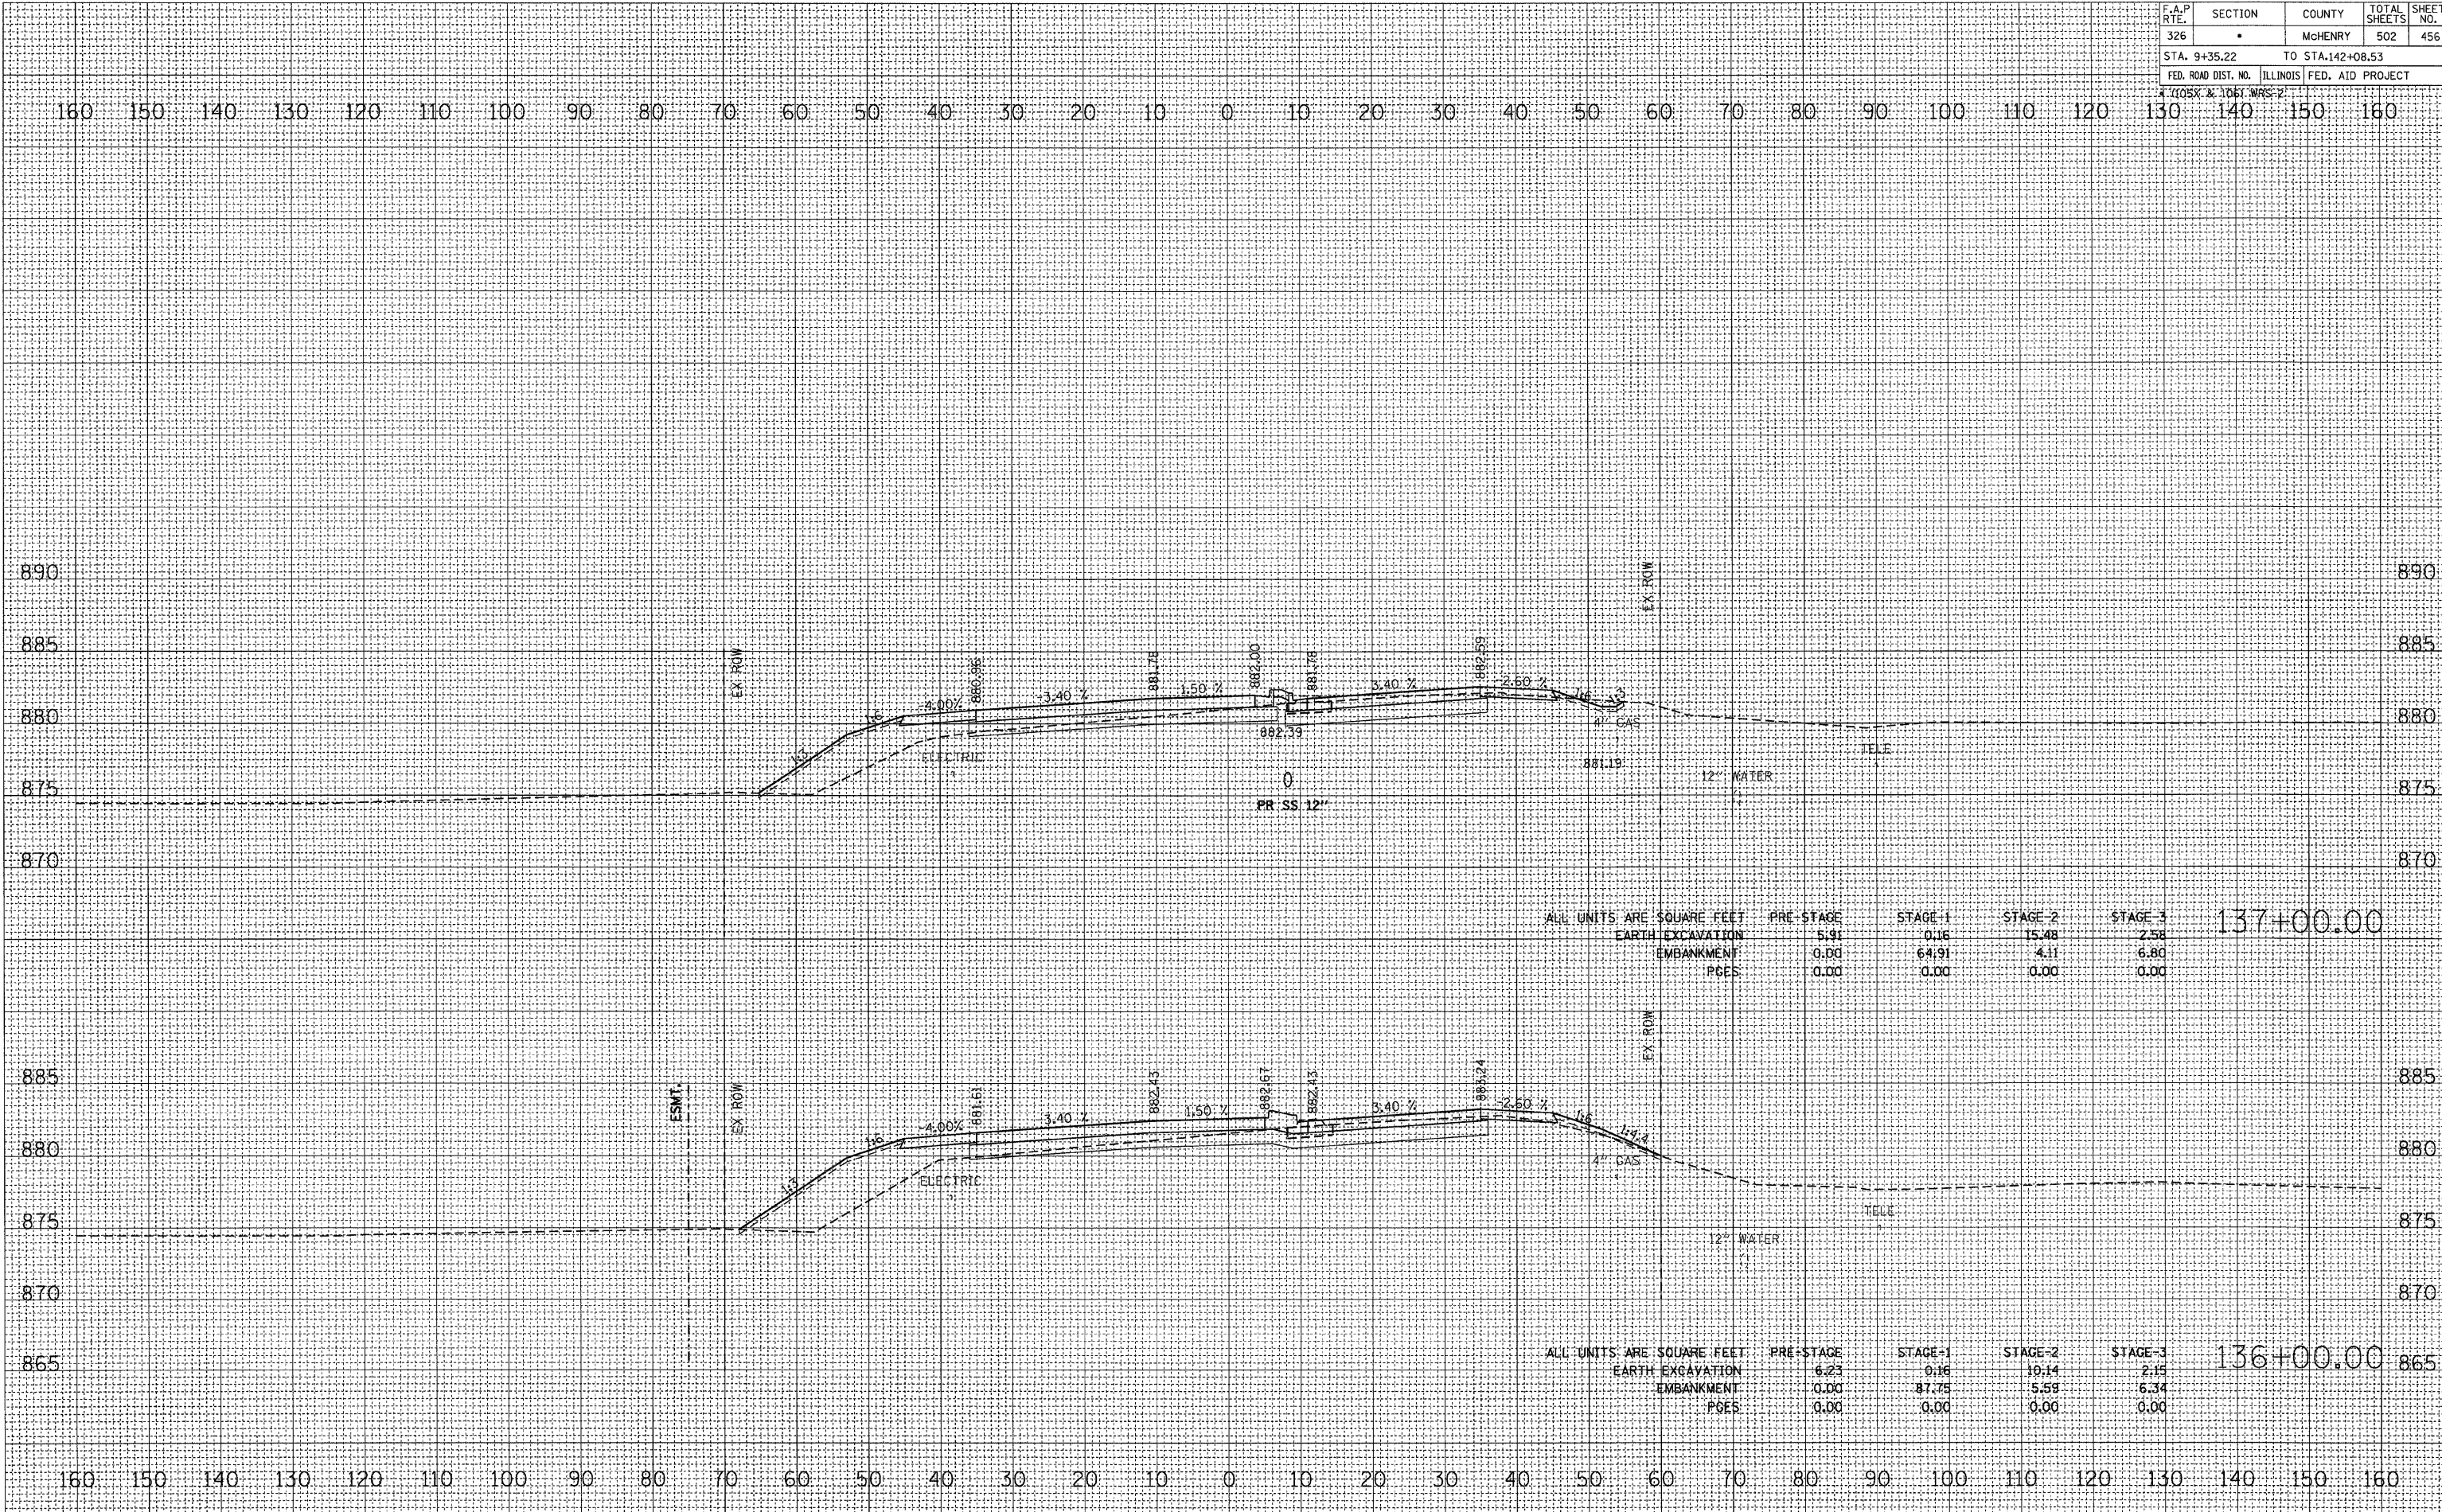

ALL UNITS ARE SQUARE FEET

	PRE-STAGE	STAGE-1	STAGE-2	STAGE-3	
EARTH EXCAVATION	5.91	0.16	15.48	2.58	137+00.00
EMBANKMENT	0.00	64.91	4.11	6.80	
PGES	0.00	0.00	0.00	0.00	

ALL UNITS ARE SQUARE FEET

	PRE-STAGE	STAGE-1	STAGE-2	STAGE-3	
EARTH EXCAVATION	6.23	0.16	10.14	2.15	136+00.00
EMBANKMENT	0.00	87.75	5.58	6.34	
PGES	0.00	0.00	0.00	0.00	