


| F.A.P. RTE.         | SECTION | COUNTY            | TOTAL SHEETS     | SHEET NO. |
|---------------------|---------|-------------------|------------------|-----------|
| 326                 |         | McHENRY           | 502              | 456       |
| STA. 9+35.22        |         | TO STA. 142+08.53 |                  |           |
| FED. ROAD DIST. NO. |         | ILLINOIS          | FED. AID PROJECT |           |

|          |         |
|----------|---------|
| DATE     | BY      |
|          |         |
| SURVEYED | PLOTTED |
| NO.      | NO.     |
| NO.      | NO.     |
| NO.      | NO.     |

|          |         |
|----------|---------|
| DATE     | BY      |
|          |         |
| SURVEYED | PLOTTED |
| NO.      | NO.     |
| NO.      | NO.     |
| NO.      | NO.     |

PLOT DATE = Thursday, August 05, 2009  
 FILE NAME = S:\11-CADD\11-081\11-081-456.dwg  
 PLOT SCALE = 1/8" = 1' (1/8" = 1')  
 USER NAME = 3678

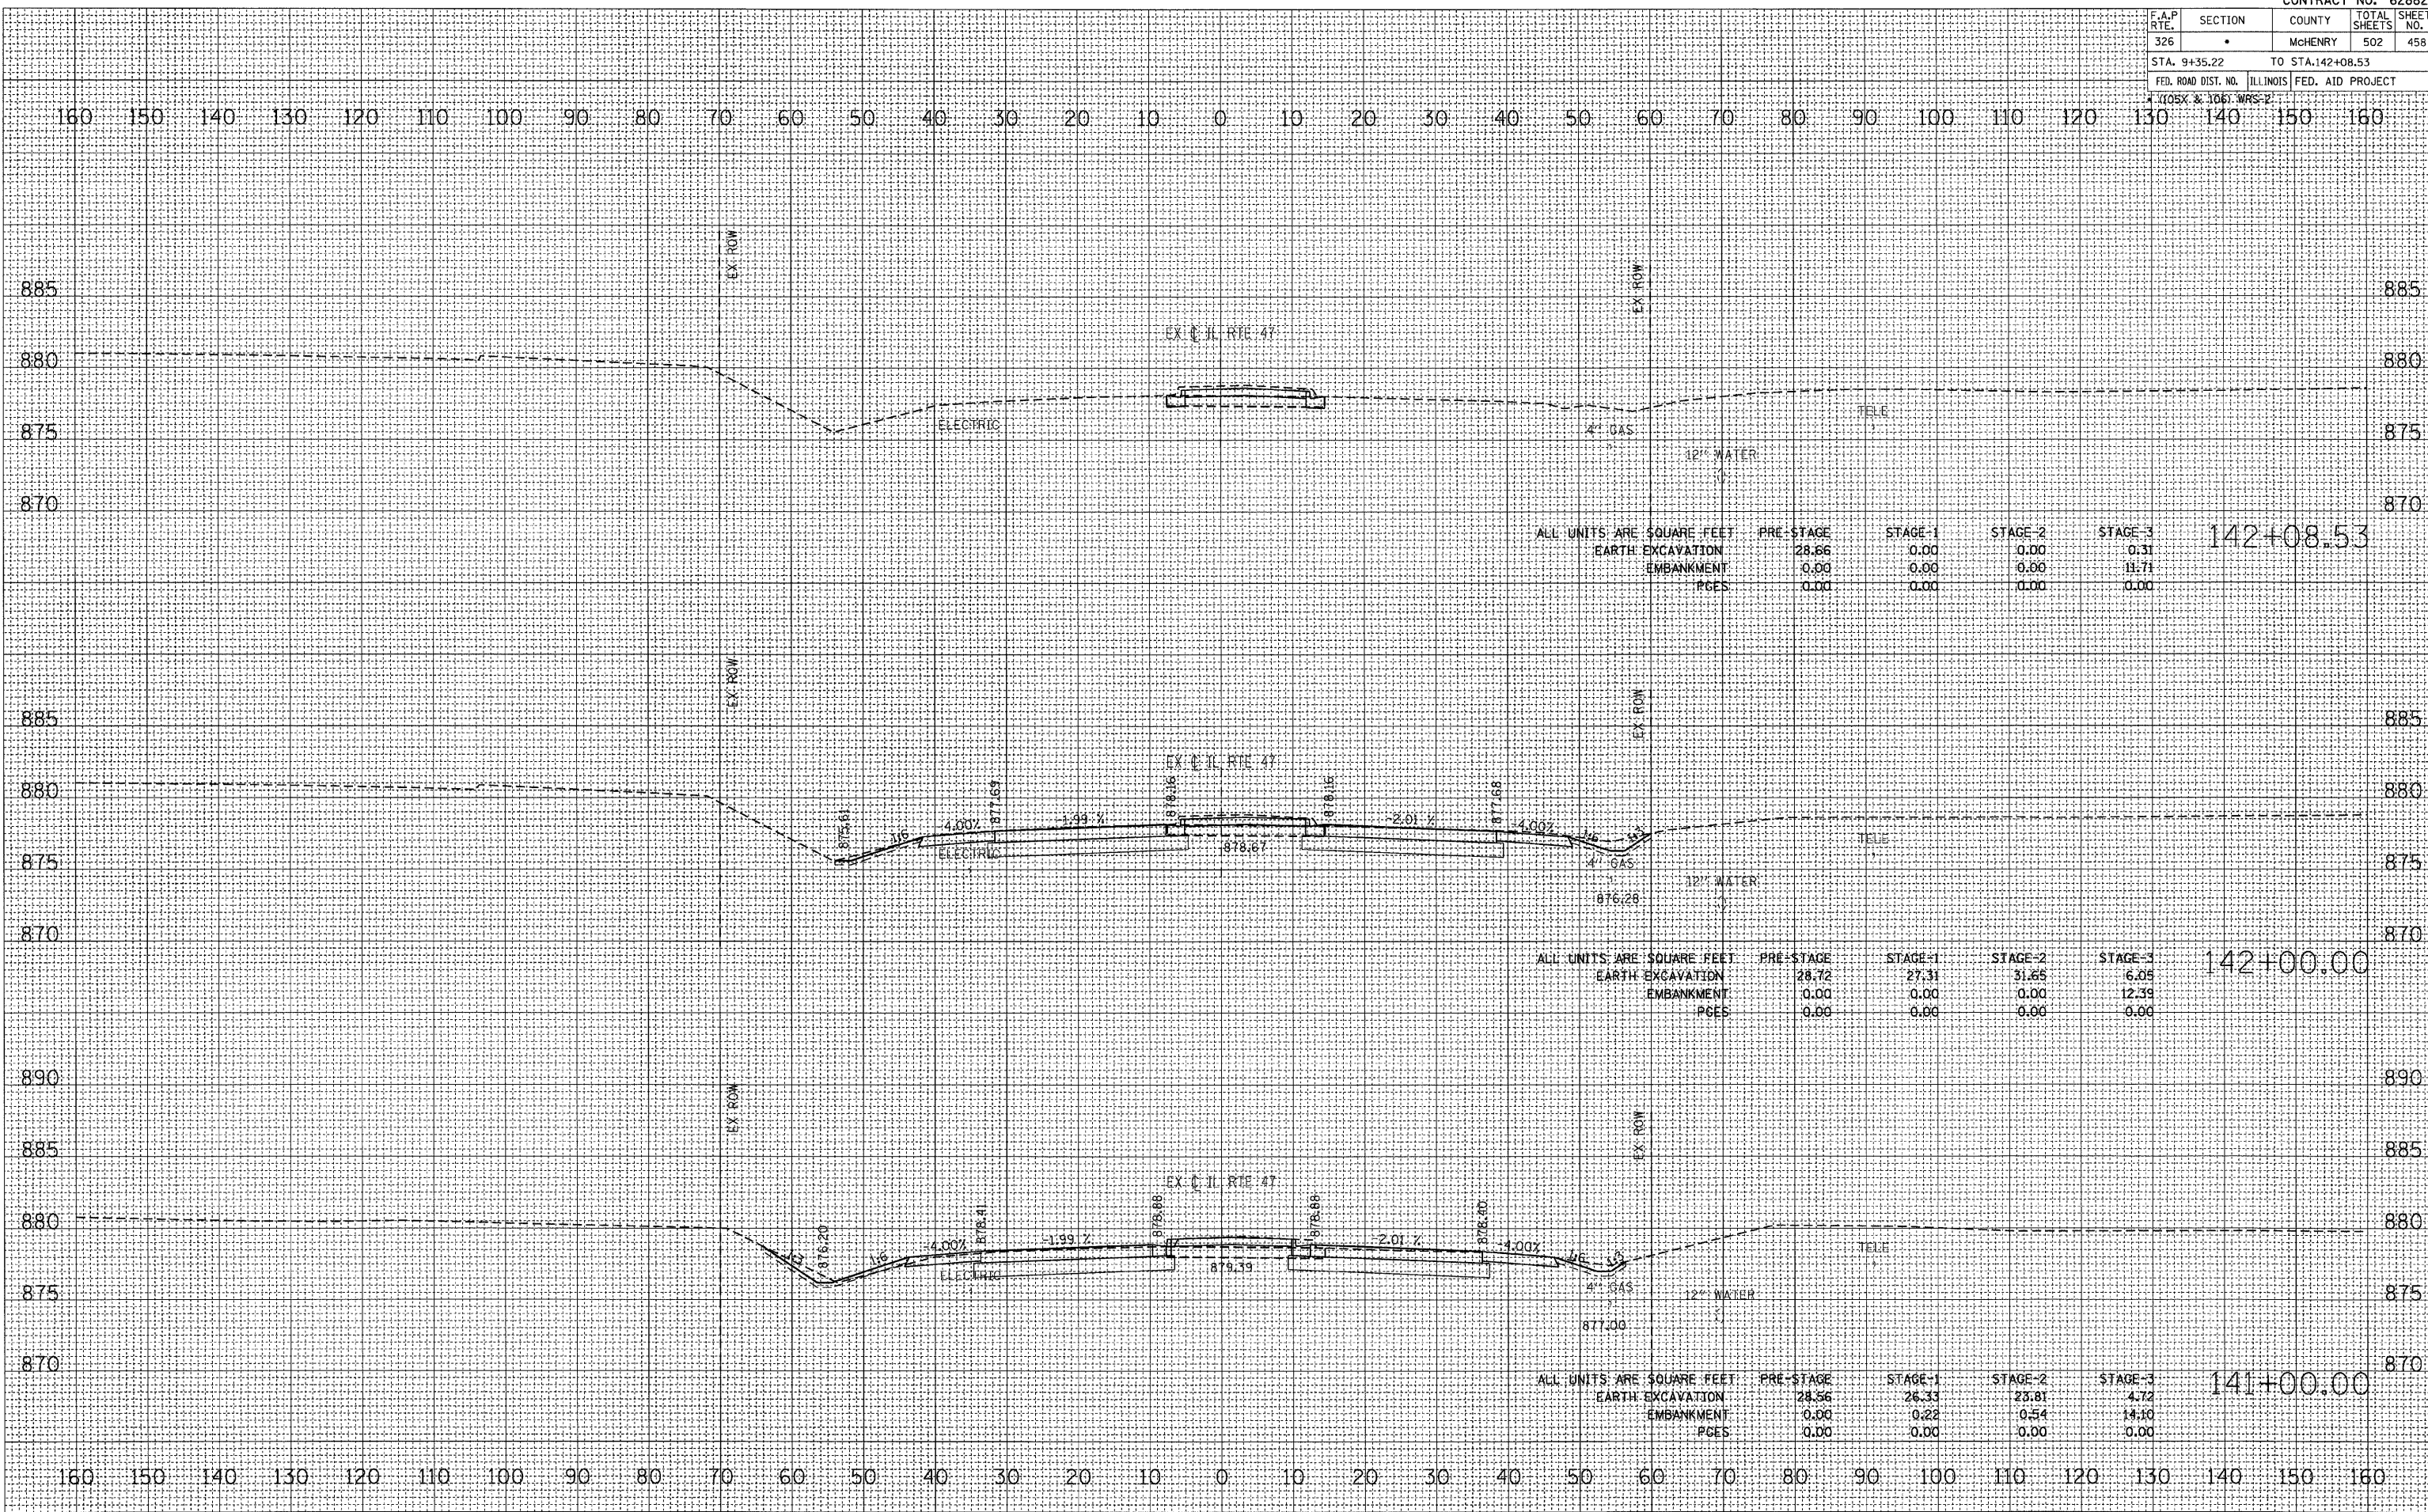

| ALL UNITS ARE SQUARE FEET | PRE-STAGE | STAGE-1 | STAGE-2 | STAGE-3 |
|---------------------------|-----------|---------|---------|---------|
| EARTH EXCAVATION          | 28.66     | 0.00    | 0.00    | 0.31    |
| EMBANKMENT                | 0.00      | 0.00    | 0.00    | 11.71   |
| PGES                      | 0.00      | 0.00    | 0.00    | 0.00    |

| ALL UNITS ARE SQUARE FEET | PRE-STAGE | STAGE-1 | STAGE-2 | STAGE-3 |
|---------------------------|-----------|---------|---------|---------|
| EARTH EXCAVATION          | 28.72     | 27.31   | 31.65   | 6.05    |
| EMBANKMENT                | 0.00      | 0.00    | 0.00    | 12.39   |
| PGES                      | 0.00      | 0.00    | 0.00    | 0.00    |

| ALL UNITS ARE SQUARE FEET | PRE-STAGE | STAGE-1 | STAGE-2 | STAGE-3 |
|---------------------------|-----------|---------|---------|---------|
| EARTH EXCAVATION          | 28.56     | 26.33   | 23.81   | 4.72    |
| EMBANKMENT                | 0.00      | 0.22    | 0.54    | 14.10   |
| PGES                      | 0.00      | 0.00    | 0.00    | 0.00    |