


F.A.P. RTE.	SECTION	COUNTY	TOTAL SHEETS	SHEET NO.
326	•	McHENRY	502	460
STA. 9+35.22		TO STA. 142+08.53		
FED. ROAD DIST. NO.		ILLINOIS	FED. AID PROJECT	

BY	DATE
FINAL SURVEY	SURVEYED
NOTE BOOK	PLOTTED
NO.	AREAS CHECKED

BY	DATE
ORIGINAL SURVEY	SURVEYED
NOTE BOOK	PLOTTED
NO.	AREAS CHECKED

PLOT DATE = Tuesday, August 06, 2009
 FILE NAME = SAN1-CRUIV1-911468-461-KreutzerRoad.dwg
 PLOT SCALE = 1/8"=1'
 USER NAME = 3679

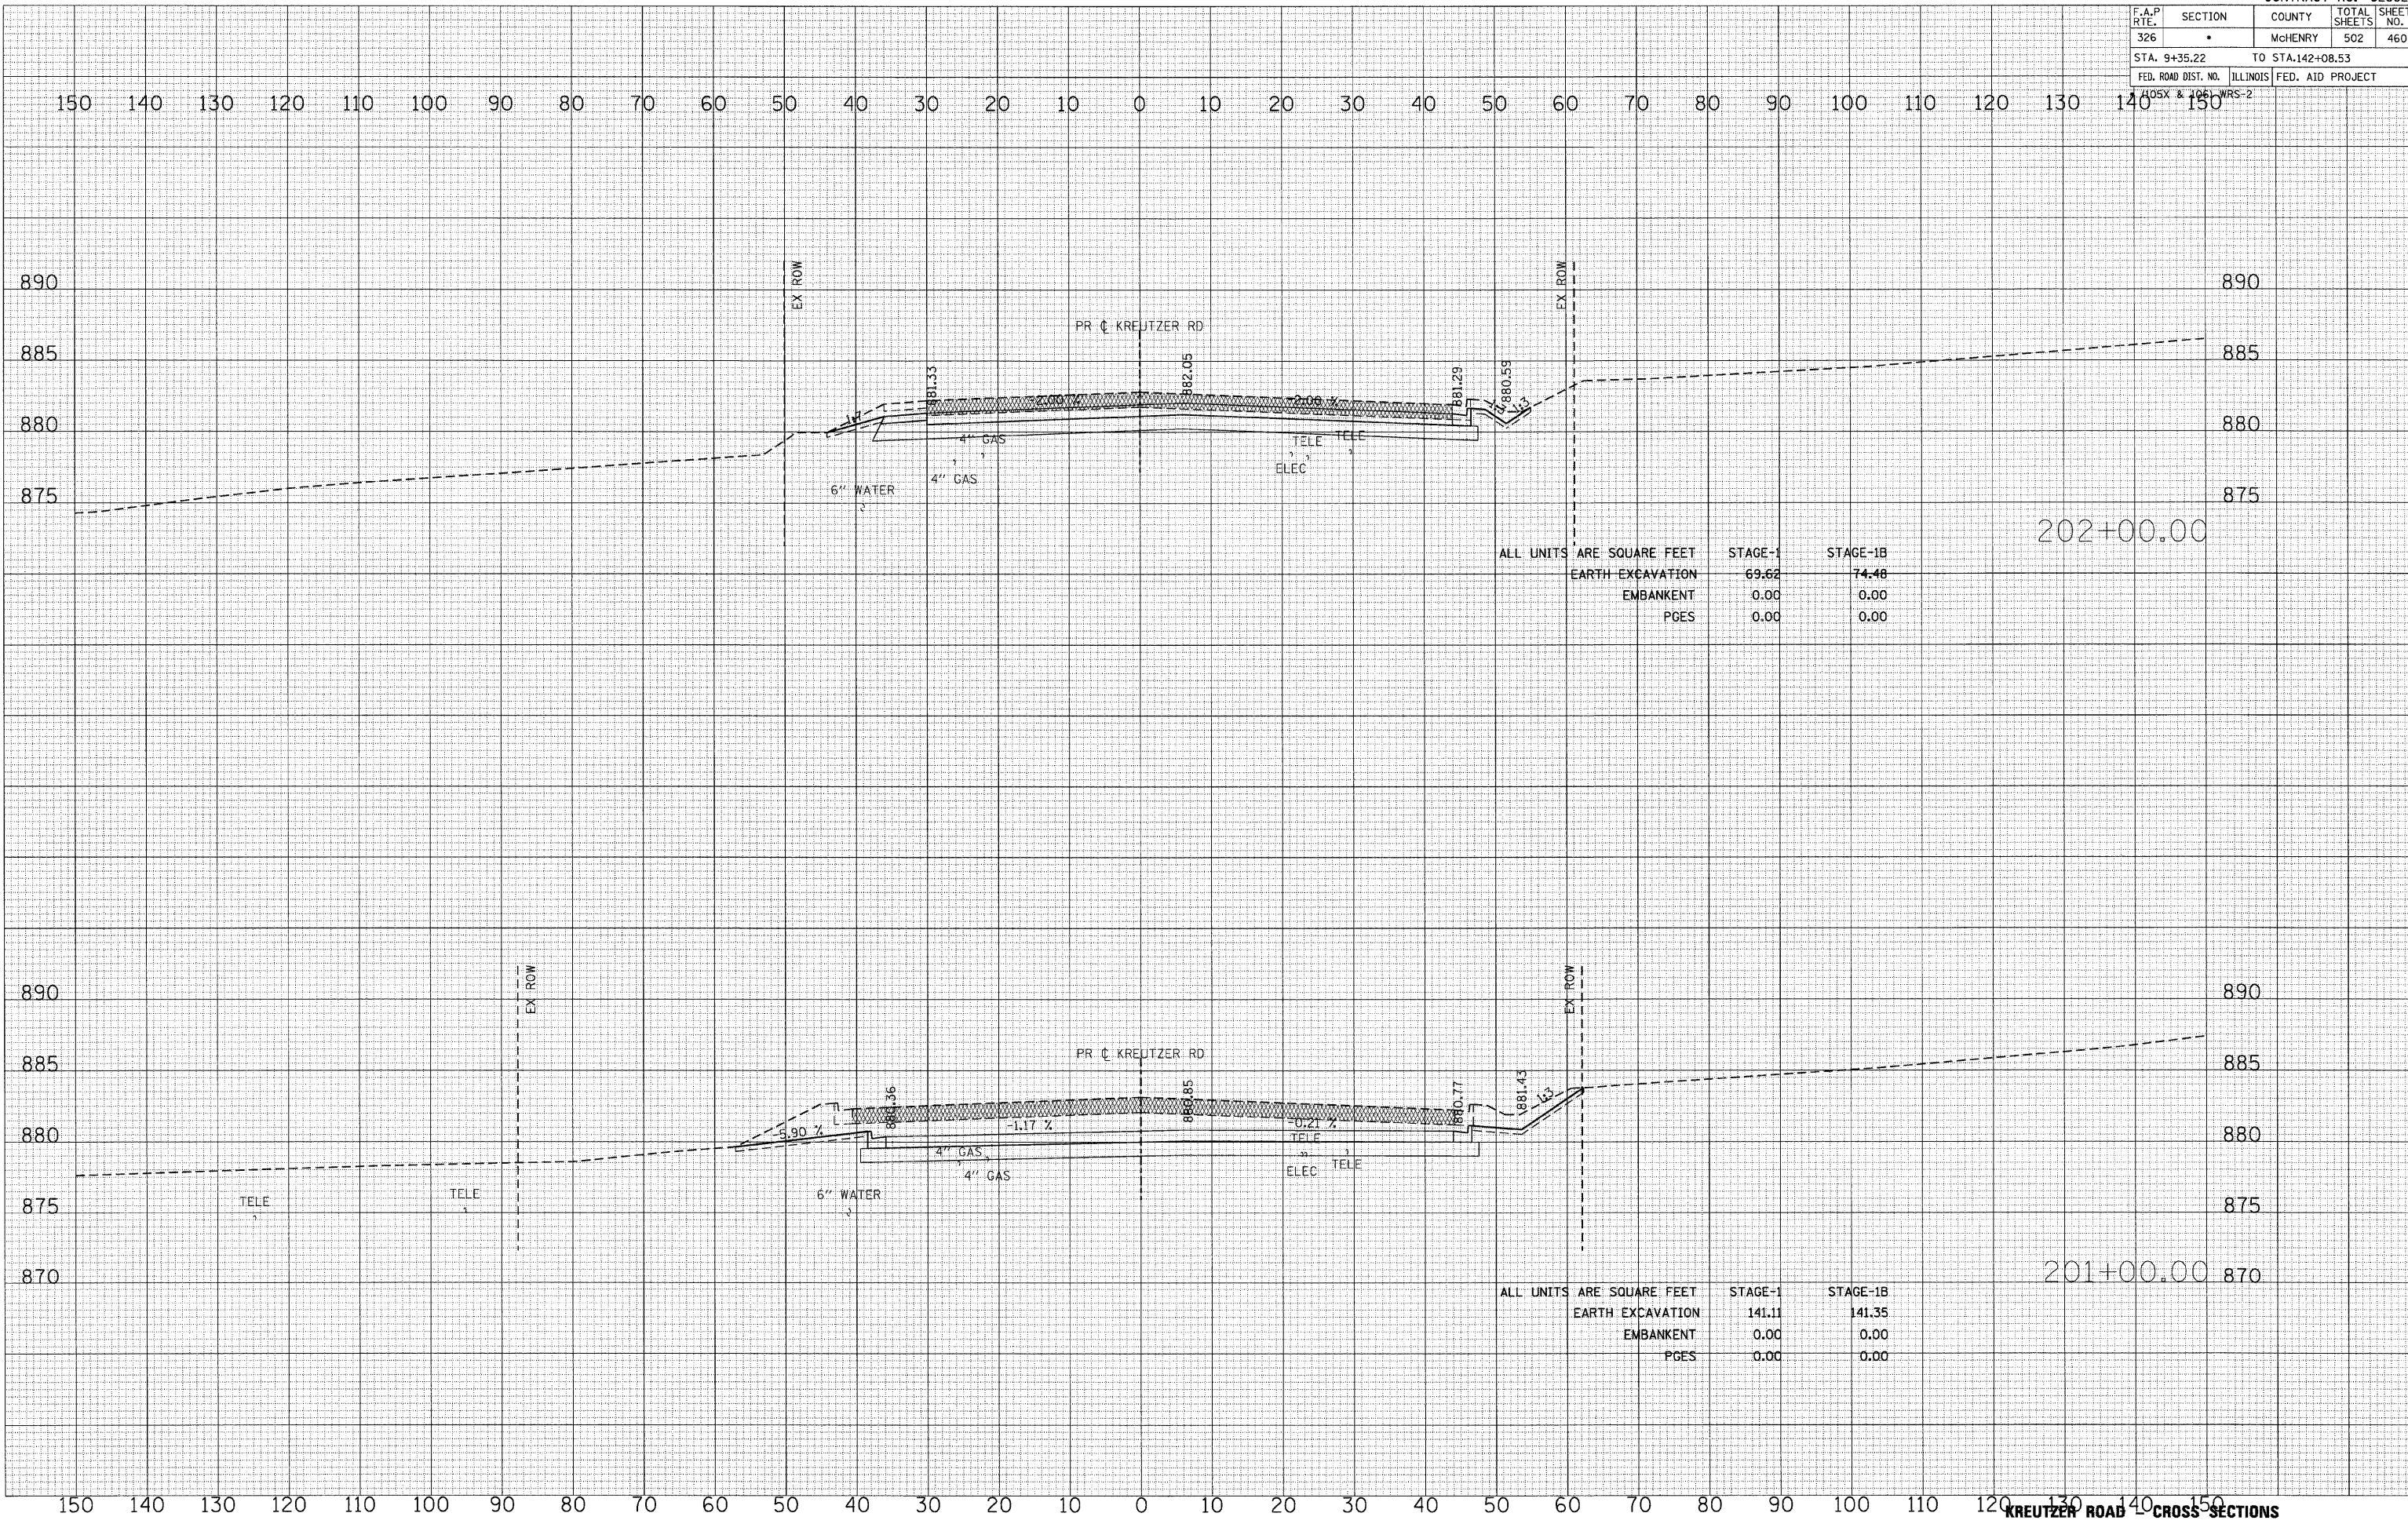

ALL UNITS	ARE SQUARE FEET	STAGE-1	STAGE-1B
EARTH EXCAVATION		69.62	74.48
EMBANKMENT		0.00	0.00
PGES		0.00	0.00

ALL UNITS	ARE SQUARE FEET	STAGE-1	STAGE-1B
EARTH EXCAVATION		141.11	141.35
EMBANKMENT		0.00	0.00
PGES		0.00	0.00