


| F.A.P. RTE.         | SECTION | COUNTY                    | TOTAL SHEETS | SHEET NO. |
|---------------------|---------|---------------------------|--------------|-----------|
| 326                 |         | McHENRY                   | 502          | 462       |
| STA. 9+35.22        |         | TO STA.142+08.53          |              |           |
| FED. ROAD DIST. NO. |         | ILLINOIS FED. AID PROJECT |              |           |

|               |    |
|---------------|----|
| DATE          | BY |
|               |    |
| SURVEYED      |    |
| PLOTTED       |    |
| NOTE BOOK     |    |
| AREAS CHECKED |    |

|                 |    |
|-----------------|----|
| DATE            | BY |
|                 |    |
| ORIGINAL SURVEY |    |
| PLOTTED         |    |
| NOTE BOOK       |    |
| AREAS CHECKED   |    |

PLOT DATE = Thursday, August 06, 2009  
 FILE NAME = S:\11-CADD\91-aha\142-462-dean-1.dwg  
 PLOT SCALE = 1/8"=1'  
 USER NAME = 3618

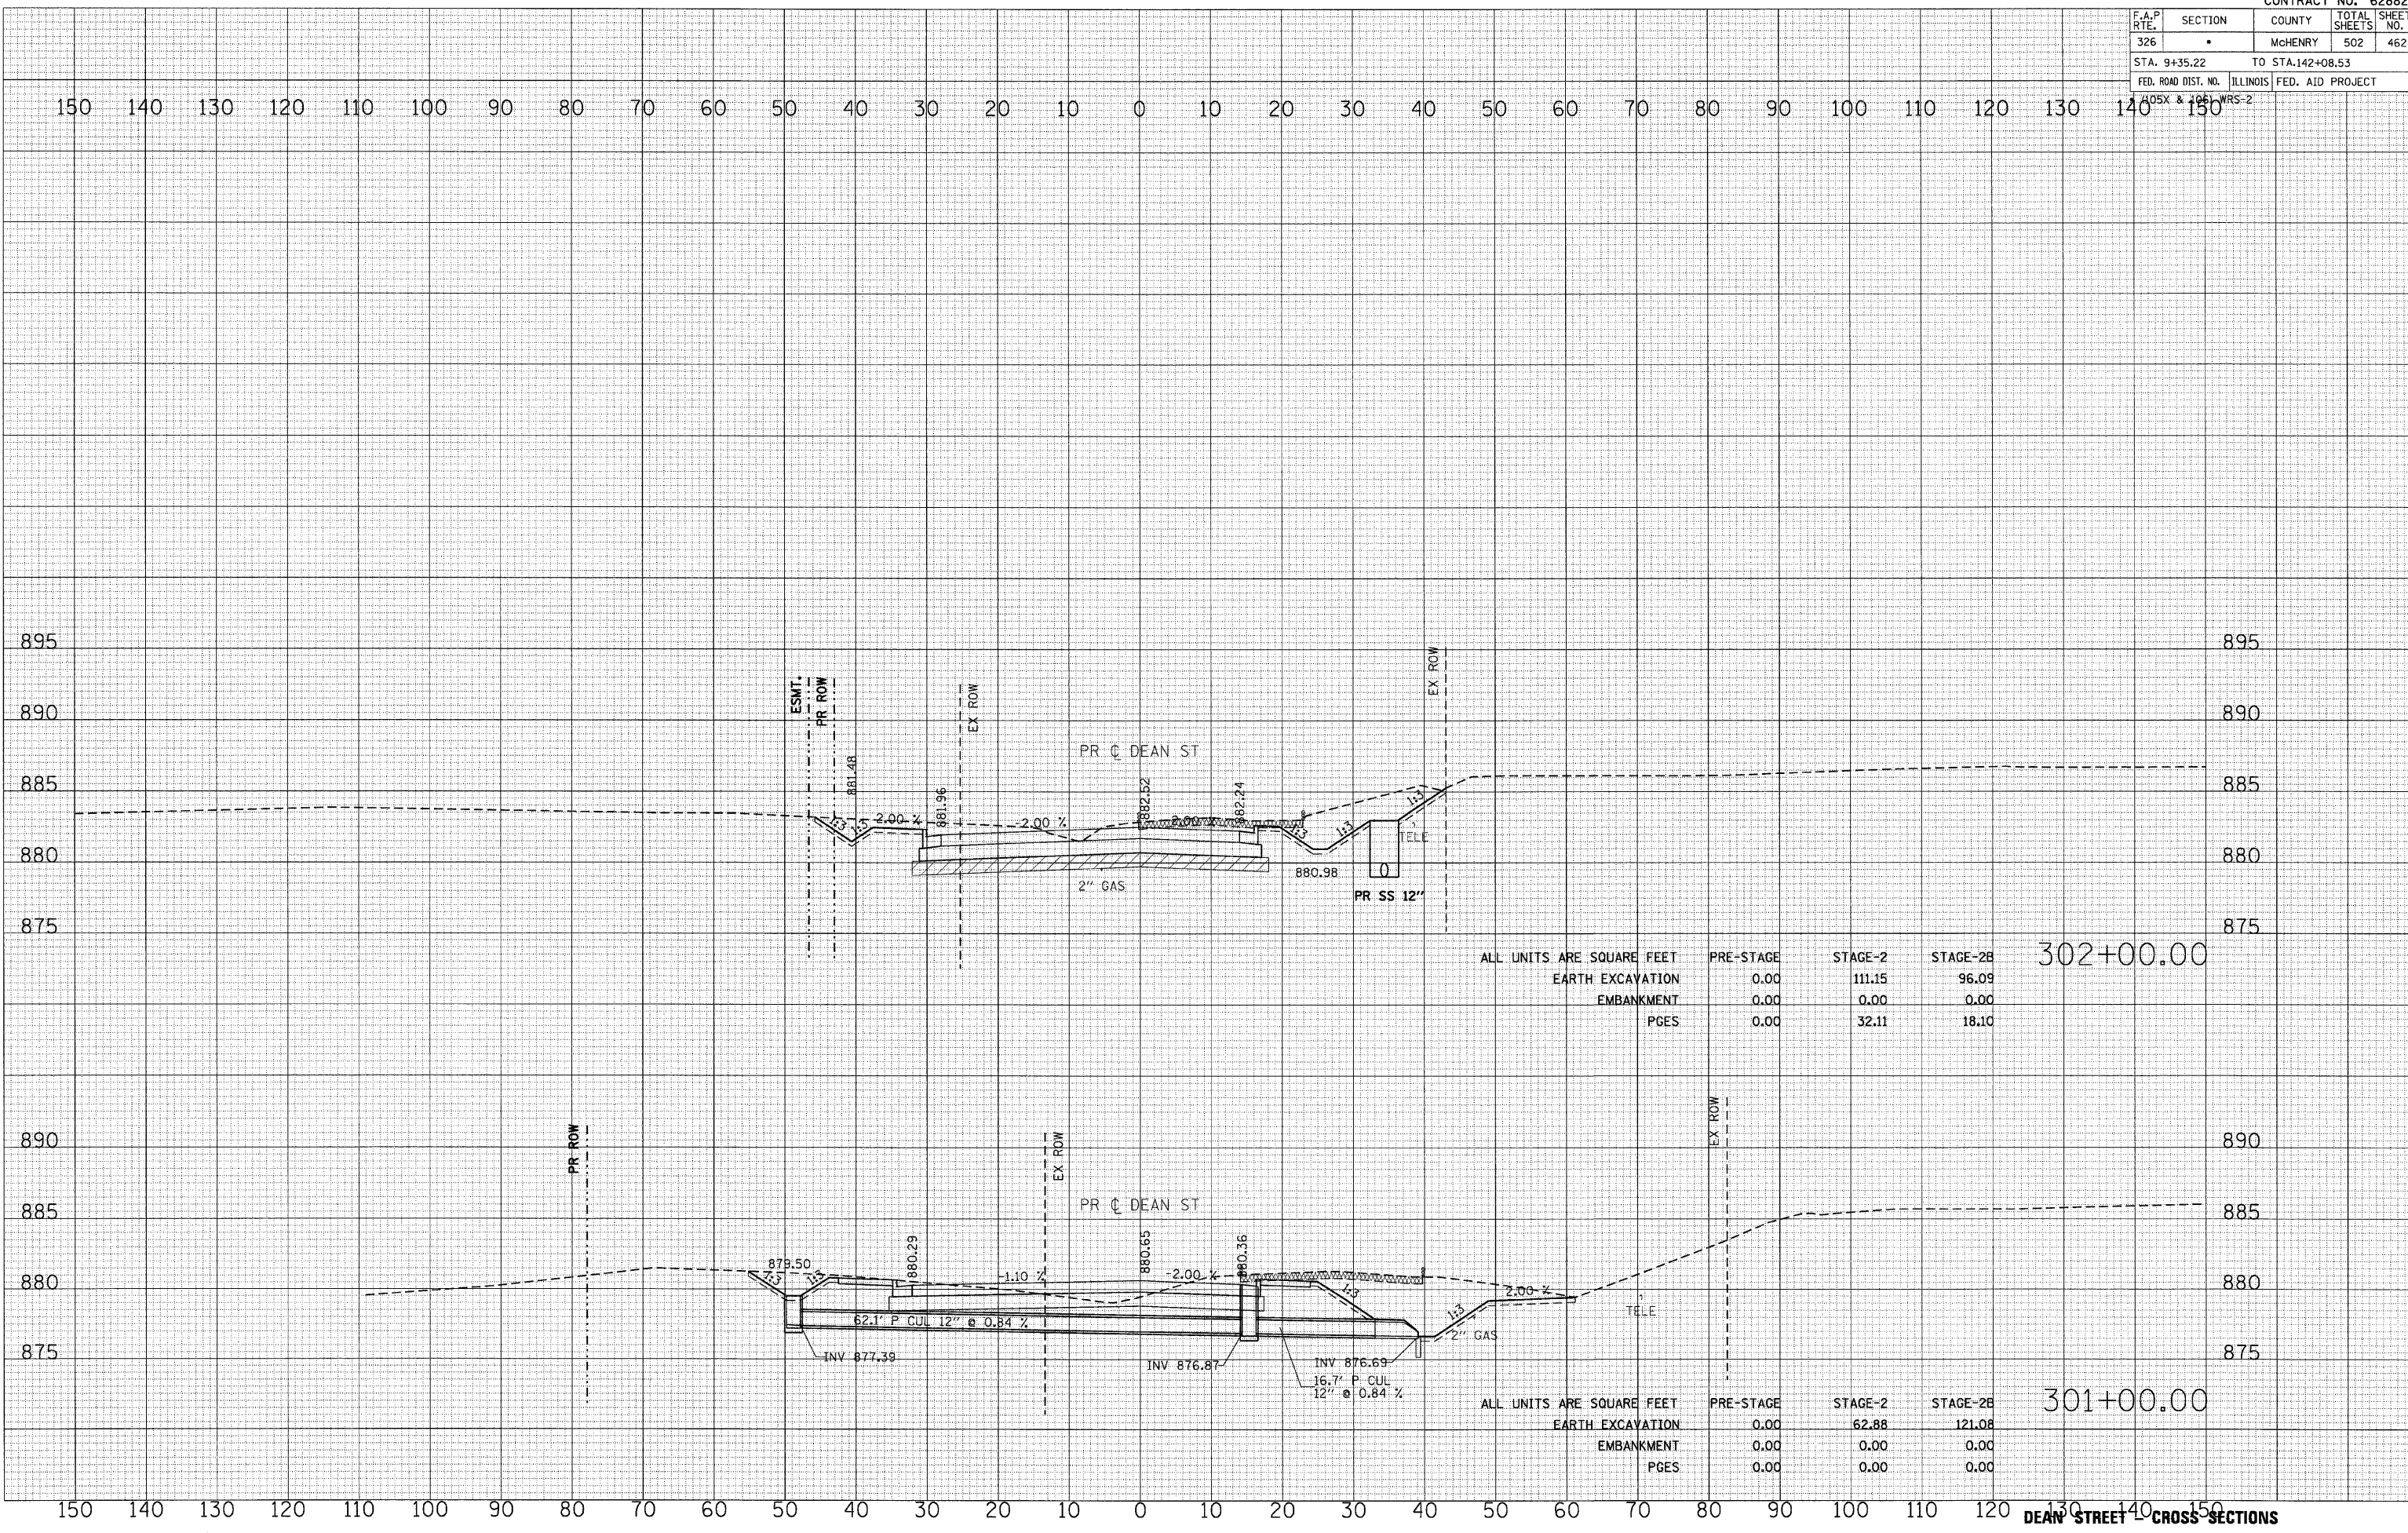

302+00.00

| ALL UNITS ARE SQUARE FEET | PRE-STAGE | STAGE-2 | STAGE-2B |
|---------------------------|-----------|---------|----------|
| EARTH EXCAVATION          | 0.00      | 111.15  | 96.09    |
| EMBANKMENT                | 0.00      | 0.00    | 0.00     |
| PGES                      | 0.00      | 32.11   | 18.10    |

301+00.00

| ALL UNITS ARE SQUARE FEET | PRE-STAGE | STAGE-2 | STAGE-2B |
|---------------------------|-----------|---------|----------|
| EARTH EXCAVATION          | 0.00      | 62.88   | 121.08   |
| EMBANKMENT                | 0.00      | 0.00    | 0.00     |
| PGES                      | 0.00      | 0.00    | 0.00     |