


F.A.P. RTE.	SECTION	COUNTY	TOTAL SHEETS	SHEET NO.
326	•	McHENRY	502	465
STA. 9+35.22		TO STA. 142+08.53		
FED. ROAD DIST. NO.		ILLINOIS	FED. AID PROJECT	

FINAL SURVEY	DATE
NOTE BOOK	BY
AREAS CHECKED	

ORIGINAL SURVEY	DATE
NOTE BOOK	BY
AREAS CHECKED	

PLOT DATE = Thursday, August 05, 2009
 FILE NAME = S:\11-CADD\01-11\11-465-denn-465.dwg
 PLOT SCALE = 1/8"=1'
 USER NAME = j3619

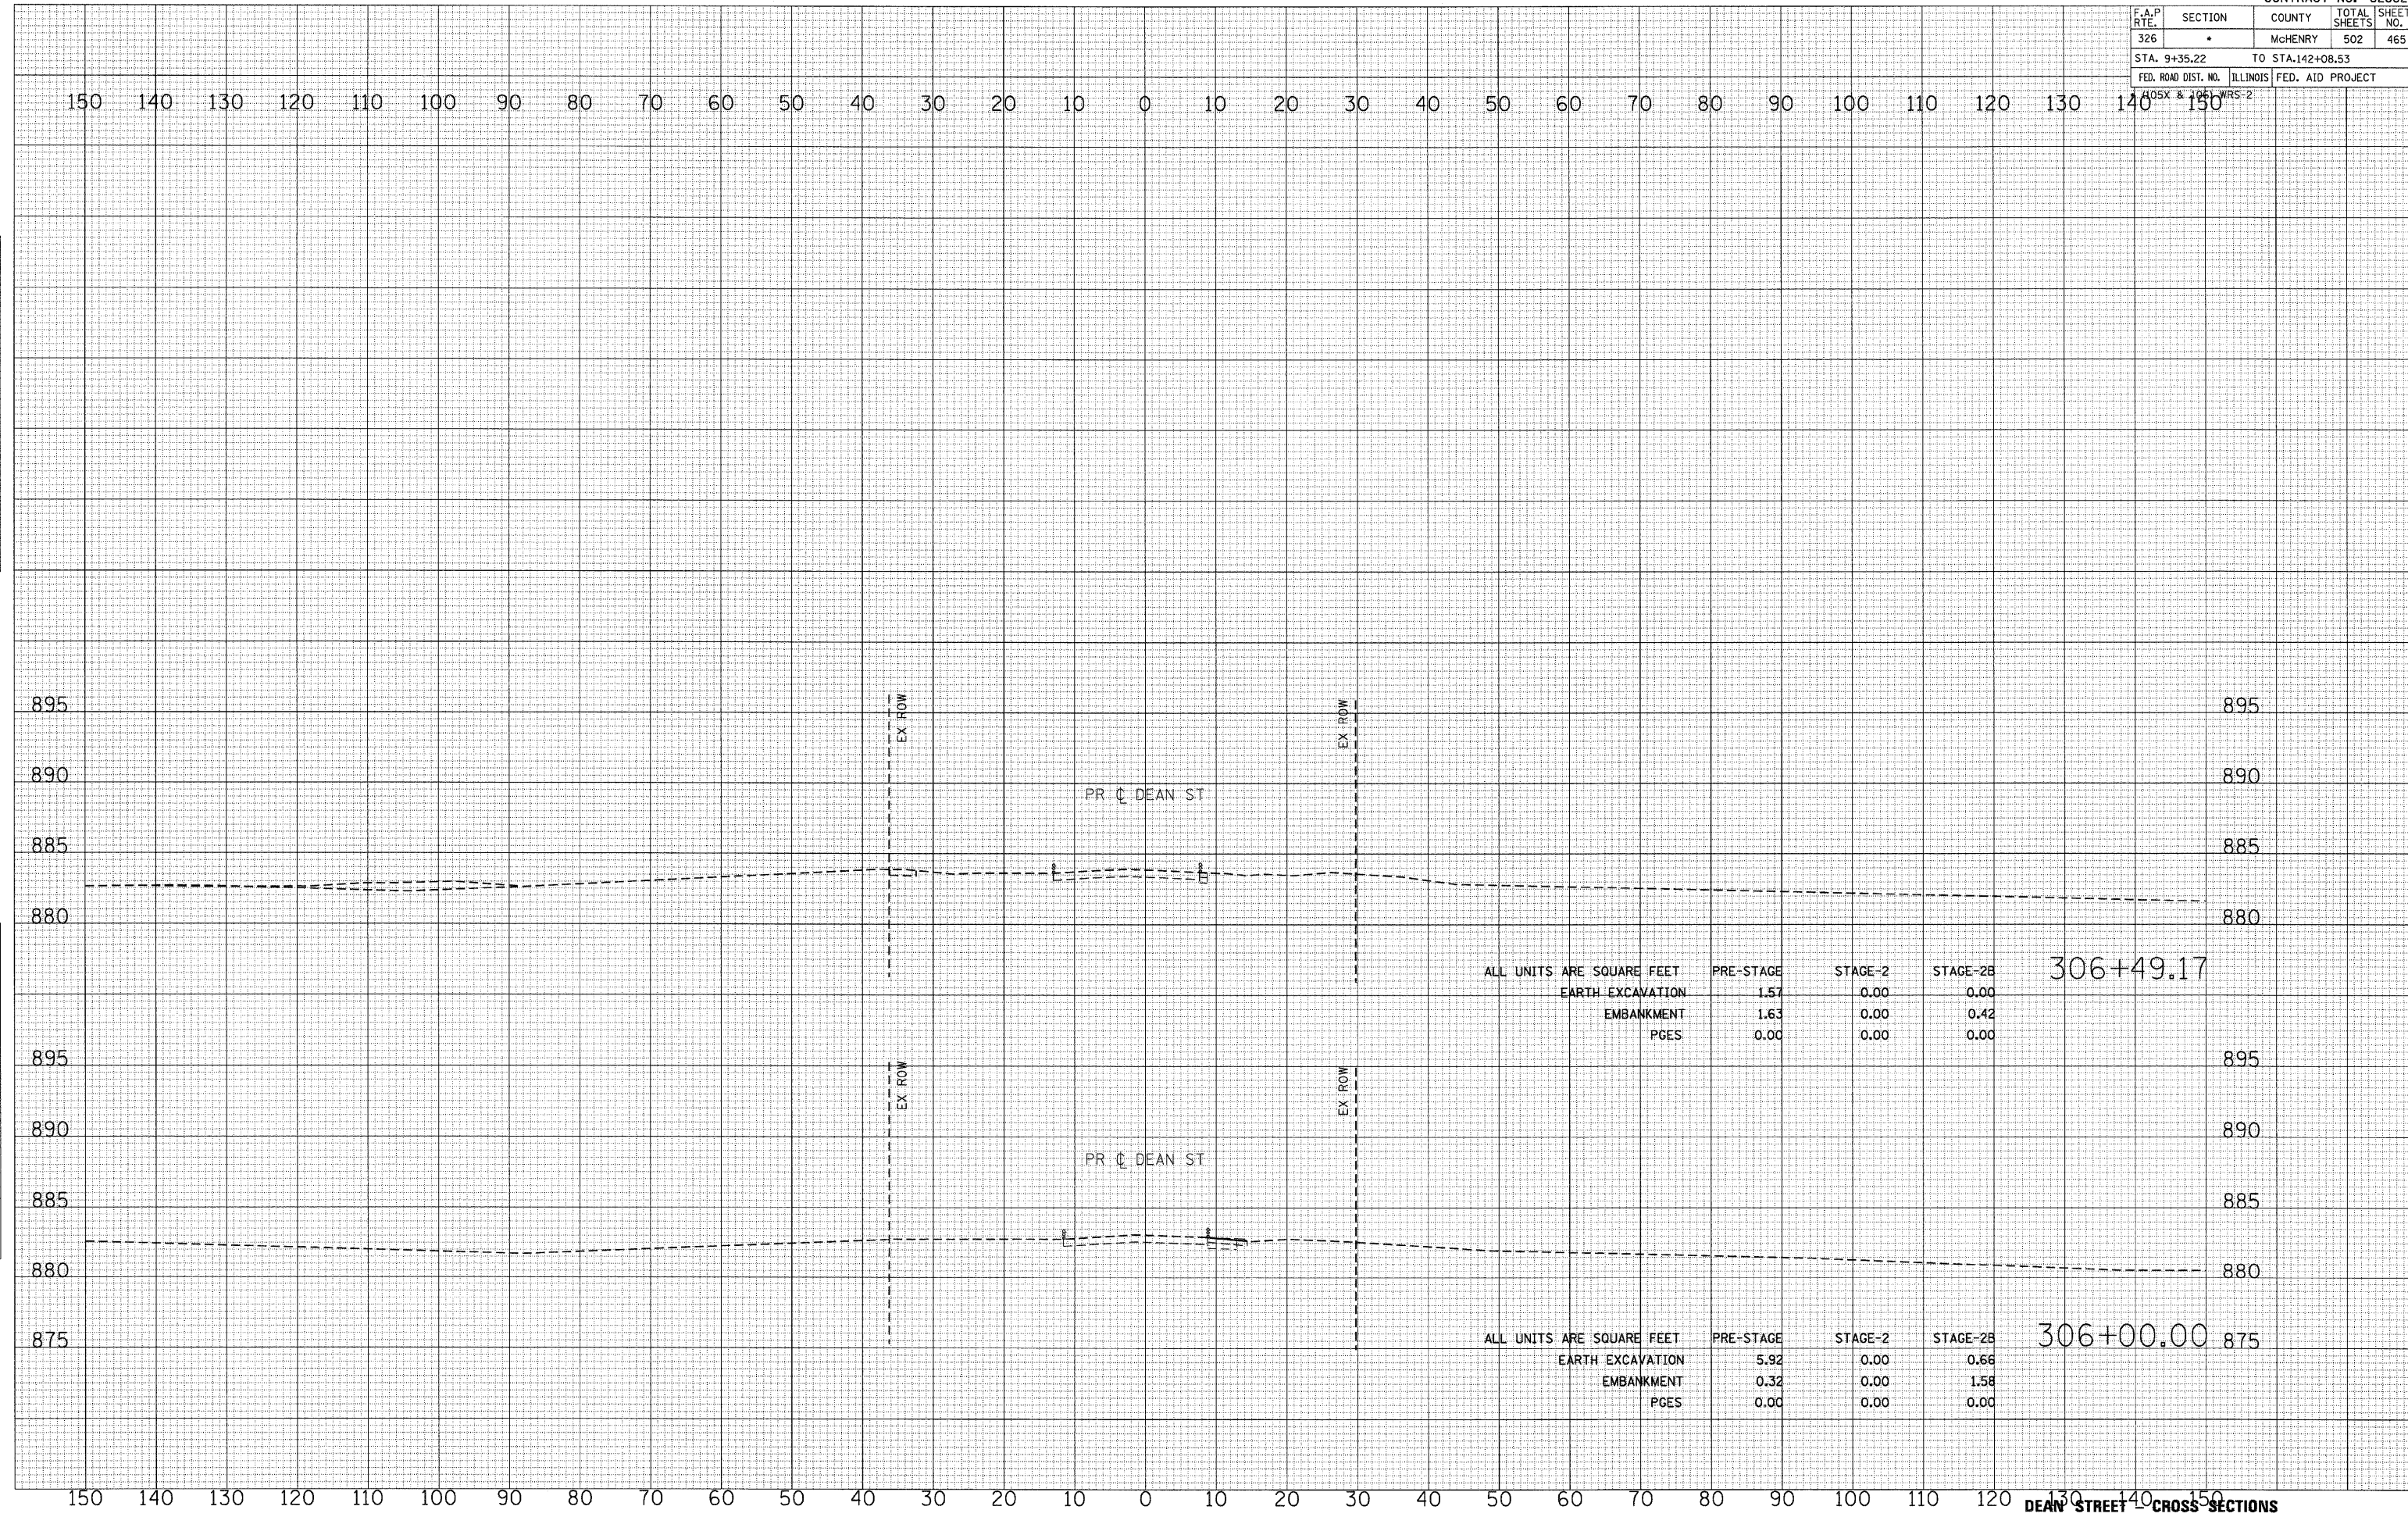

ALL UNITS ARE SQUARE FEET

	PRE-STAGE	STAGE-2	STAGE-2B
EARTH EXCAVATION	1.57	0.00	0.00
EMBANKMENT	1.63	0.00	0.42
PGES	0.00	0.00	0.00

306+49.17

ALL UNITS ARE SQUARE FEET

	PRE-STAGE	STAGE-2	STAGE-2B
EARTH EXCAVATION	5.92	0.00	0.66
EMBANKMENT	0.32	0.00	1.58
PGES	0.00	0.00	0.00

306+00.00