

F.A.P. RTE.	SECTION	COUNTY	TOTAL SHEETS	SHEET NO.
326		McHENRY	502	469
STA. 9+35.22		TO STA. 142+08.53		
FED. ROAD DIST. NO.	ILLINOIS	FED. AID PROJECT		


FINAL SURVEY

BY	DATE
SURVEYED	
PLOTTED	
NOTE BOOK	
AREAS CHECKED	
NO.	

ORIGINAL SURVEY

BY	DATE
SURVEYED	
PLOTTED	
NOTE BOOK	
AREAS CHECKED	
NO.	

PLOT DATE = Thursday, August 05, 2009
 FILE NAME = S:\11-CADD\01-111466-473.mxd
 PLOT SCALE = 1/8"=1'
 USER NAME = j36198

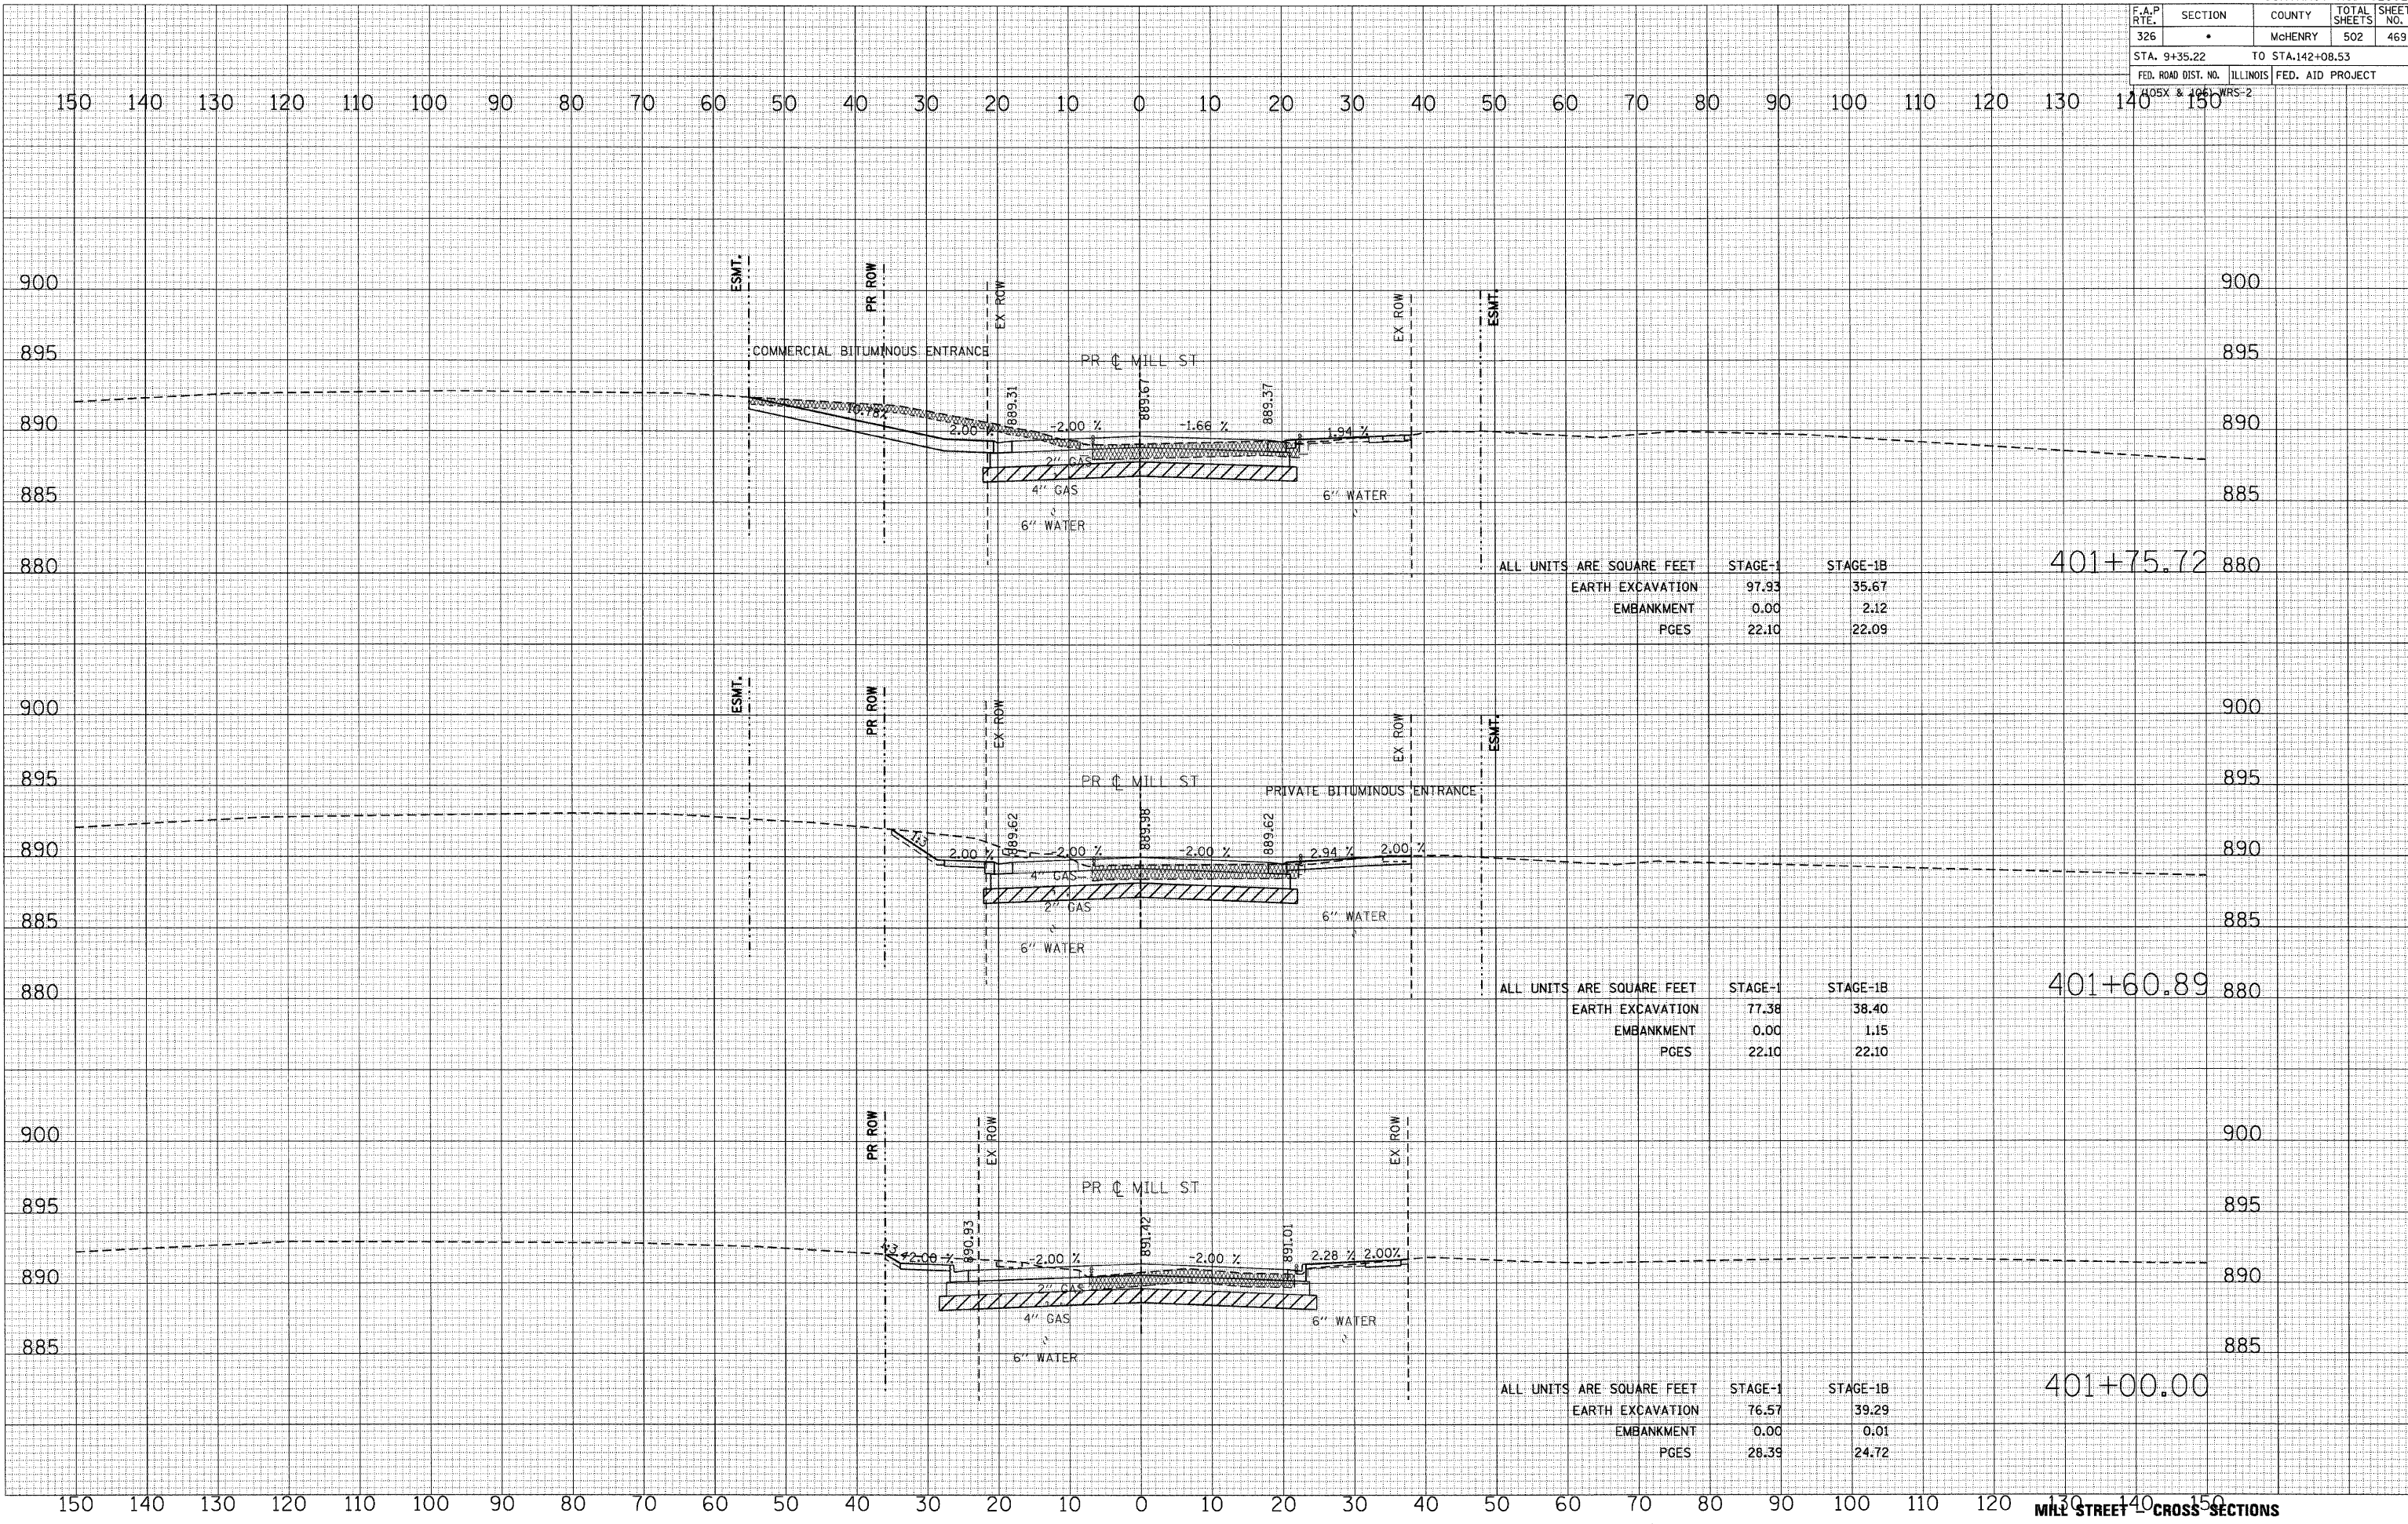

401+75.72

ALL UNITS ARE SQUARE FEET	STAGE-1	STAGE-1B
EARTH EXCAVATION	97.93	35.67
EMBANKMENT	0.00	2.12
PGES	22.10	22.09

401+60.89

ALL UNITS ARE SQUARE FEET	STAGE-1	STAGE-1B
EARTH EXCAVATION	77.38	38.40
EMBANKMENT	0.00	1.15
PGES	22.10	22.10

401+00.00

ALL UNITS ARE SQUARE FEET	STAGE-1	STAGE-1B
EARTH EXCAVATION	76.57	39.29
EMBANKMENT	0.00	0.01
PGES	28.39	24.72