


F.A.P. RTE.	SECTION	COUNTY	TOTAL SHEETS	SHEET NO.
326	•	McHENRY	502	470
STA. 9+35.22		TO STA.142+08.53		
FED. ROAD DIST. NO.		ILLINOIS FED. AID PROJECT		

FINAL SURVEY  
 SURVEYED BY: \_\_\_\_\_  
 DATE: \_\_\_\_\_  
 PLOTTED BY: \_\_\_\_\_  
 DATE: \_\_\_\_\_  
 CHECKED BY: \_\_\_\_\_  
 DATE: \_\_\_\_\_  
 NO. \_\_\_\_\_

ORIGINAL SURVEY  
 SURVEYED BY: \_\_\_\_\_  
 DATE: \_\_\_\_\_  
 PLOTTED BY: \_\_\_\_\_  
 DATE: \_\_\_\_\_  
 CHECKED BY: \_\_\_\_\_  
 DATE: \_\_\_\_\_  
 NO. \_\_\_\_\_

PLOT DATE = Thursday, August 06, 2009  
 FILE NAME = S:\11-CADD\01-mt\466-473.mill\466-473.dwg  
 PLOT SCALE = 1/8"=1'  
 USER NAME = 3619

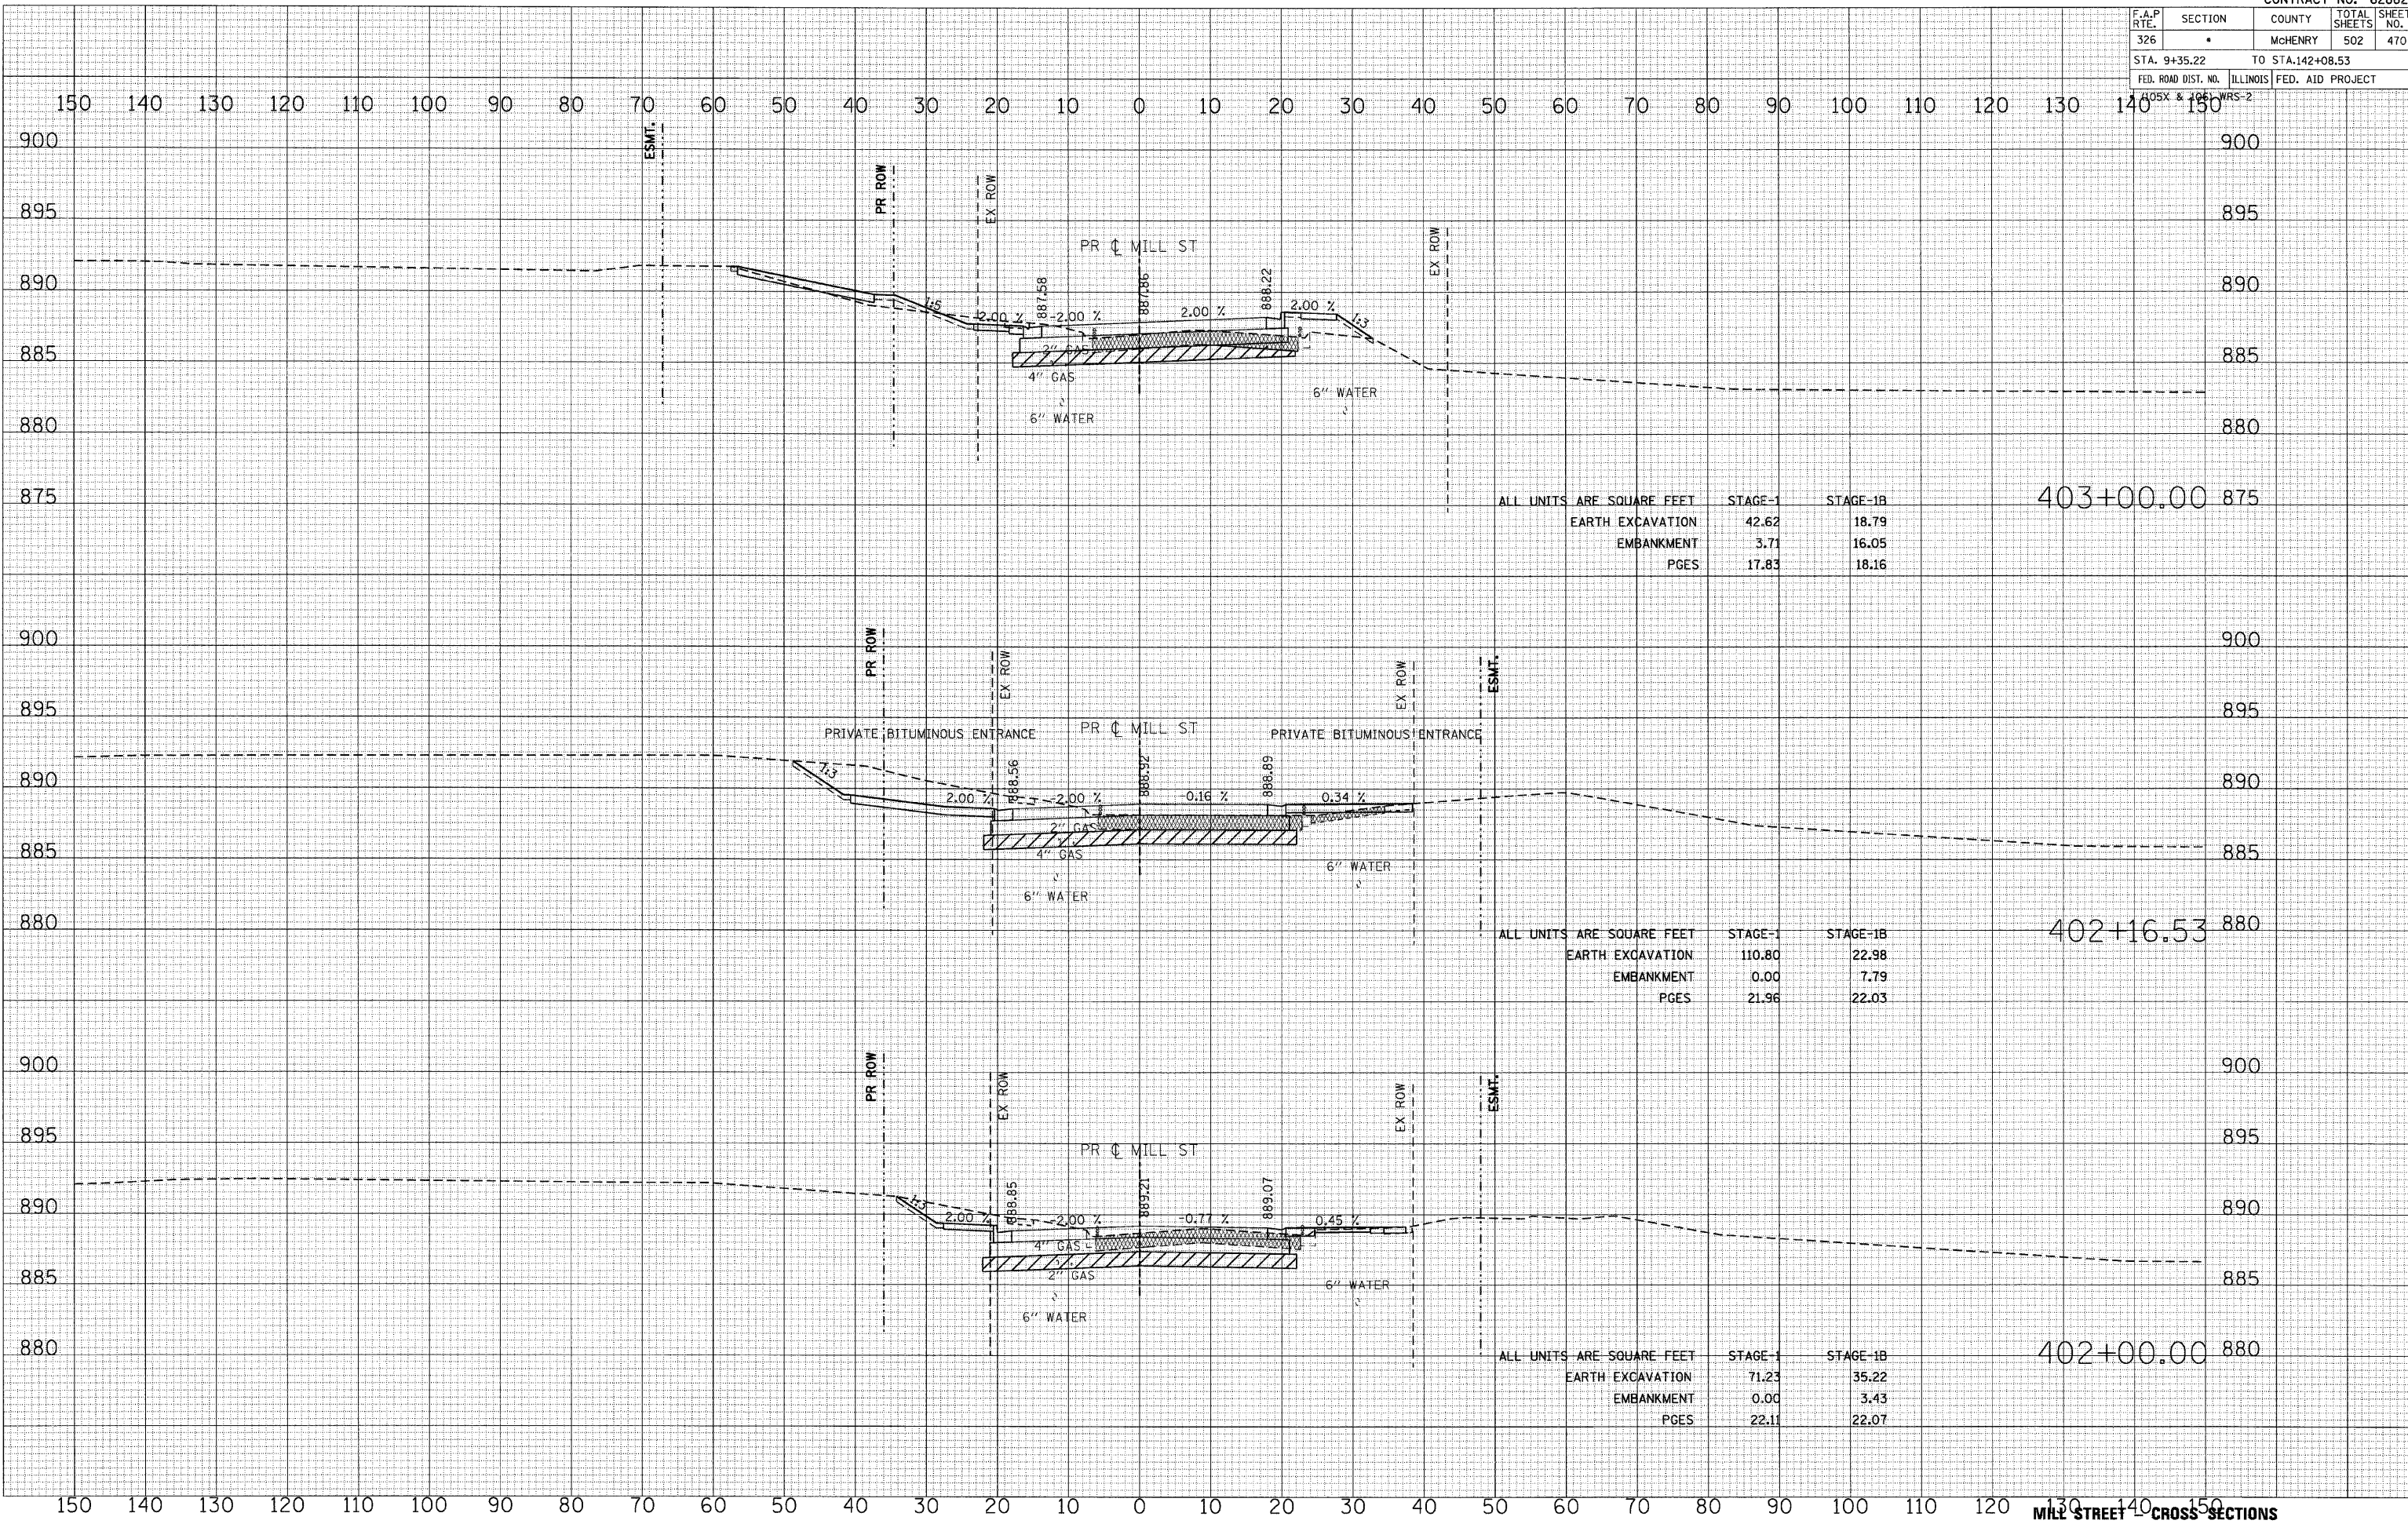

403+00.00

ALL UNITS ARE SQUARE FEET	STAGE-1	STAGE-1B
EARTH EXCAVATION	42.62	18.79
EMBANKMENT	3.71	16.05
PGES	17.83	18.16

402+16.53

ALL UNITS ARE SQUARE FEET	STAGE-1	STAGE-1B
EARTH EXCAVATION	110.80	22.98
EMBANKMENT	0.00	7.79
PGES	21.96	22.03

402+00.00

ALL UNITS ARE SQUARE FEET	STAGE-1	STAGE-1B
EARTH EXCAVATION	71.23	35.22
EMBANKMENT	0.00	3.43
PGES	22.11	22.07