


F.A.P. RTE.	SECTION	COUNTY	TOTAL SHEETS	SHEET NO.
326	•	McHENRY	502	475
STA. 9+35.22		TO STA.142+08.53		
FED. ROAD DIST. NO. ILLINOIS		FED. AID PROJECT		

FINAL SURVEY	BY	DATE
SURVEYED		
PLOTTED		
NOTED		
AREAS CHECKED		
NO.		

ORIGINAL SURVEY	BY	DATE
SURVEYED		
PLOTTED		
NOTED		
AREAS CHECKED		
NO.		

PLOT DATE = Thursday, August 06, 2009
 FILE NAME = S:\11-CADD\11-1474-475\main.dwg
 PLOT SCALE = 1/8"=1'-0"
 USER NAME = 3099

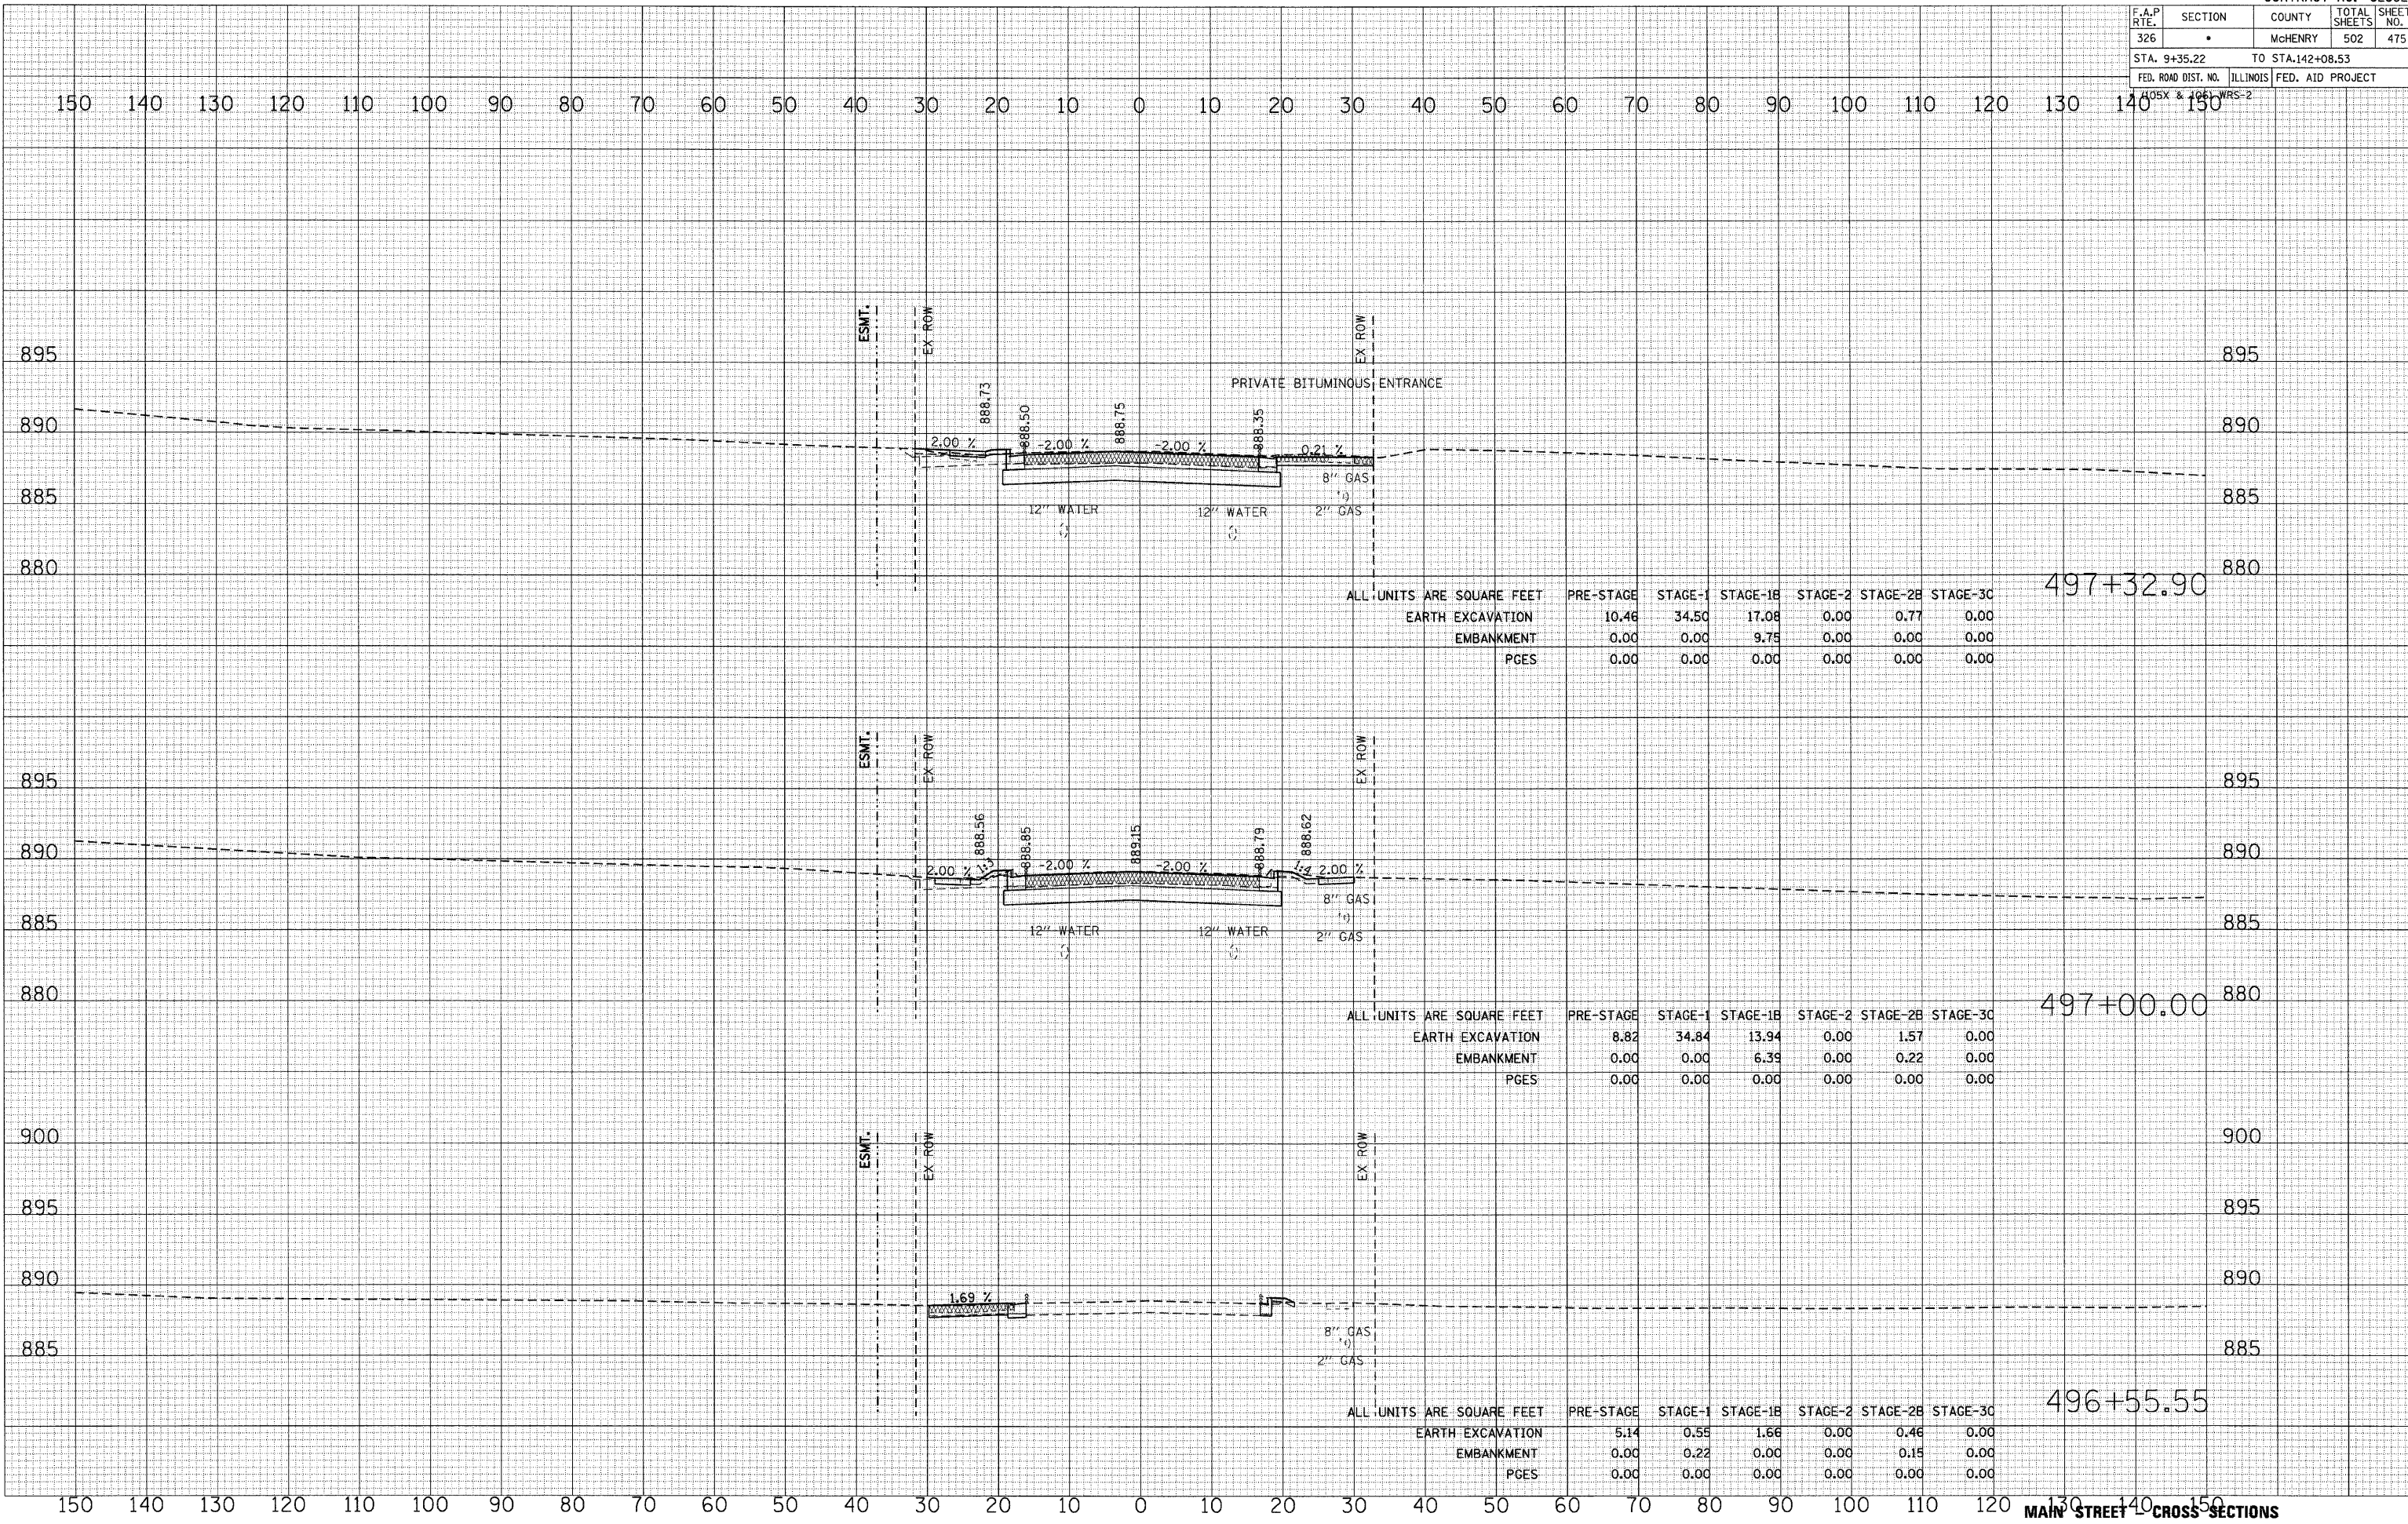

497+32.90

ALL UNITS ARE SQUARE FEET	PRE-STAGE	STAGE-1	STAGE-1B	STAGE-2	STAGE-2B	STAGE-3C
EARTH EXCAVATION	10.46	34.50	17.08	0.00	0.77	0.00
EMBANKMENT	0.00	0.00	9.75	0.00	0.00	0.00
PGES	0.00	0.00	0.00	0.00	0.00	0.00

497+00.00

ALL UNITS ARE SQUARE FEET	PRE-STAGE	STAGE-1	STAGE-1B	STAGE-2	STAGE-2B	STAGE-3C
EARTH EXCAVATION	8.82	34.84	13.94	0.00	1.57	0.00
EMBANKMENT	0.00	0.00	6.39	0.00	0.22	0.00
PGES	0.00	0.00	0.00	0.00	0.00	0.00

496+55.55

ALL UNITS ARE SQUARE FEET	PRE-STAGE	STAGE-1	STAGE-1B	STAGE-2	STAGE-2B	STAGE-3C
EARTH EXCAVATION	5.14	0.55	1.66	0.00	0.46	0.00
EMBANKMENT	0.00	0.22	0.00	0.00	0.15	0.00
PGES	0.00	0.00	0.00	0.00	0.00	0.00