


F.A.P. RTE.	SECTION	COUNTY	TOTAL SHEETS	SHEET NO.
326		McHENRY	502	476
STA. 9+35.22		TO STA. 142+08.53		
FED. ROAD DIST. NO.		ILLINOIS FED. AID PROJECT		

DATE	BY
DATE	BY
DATE	BY
DATE	BY
DATE	BY

DATE	BY
DATE	BY
DATE	BY
DATE	BY
DATE	BY

ORIGINAL SURVEY DATE = Thursday, August 08, 2009  
 FILE NAME = S:\11-CORRIDOR\11-085174-17\11-main\11-085174-17.dwg  
 PLOT SCALE = 1/8"=1'  
 USER NAME = 3676

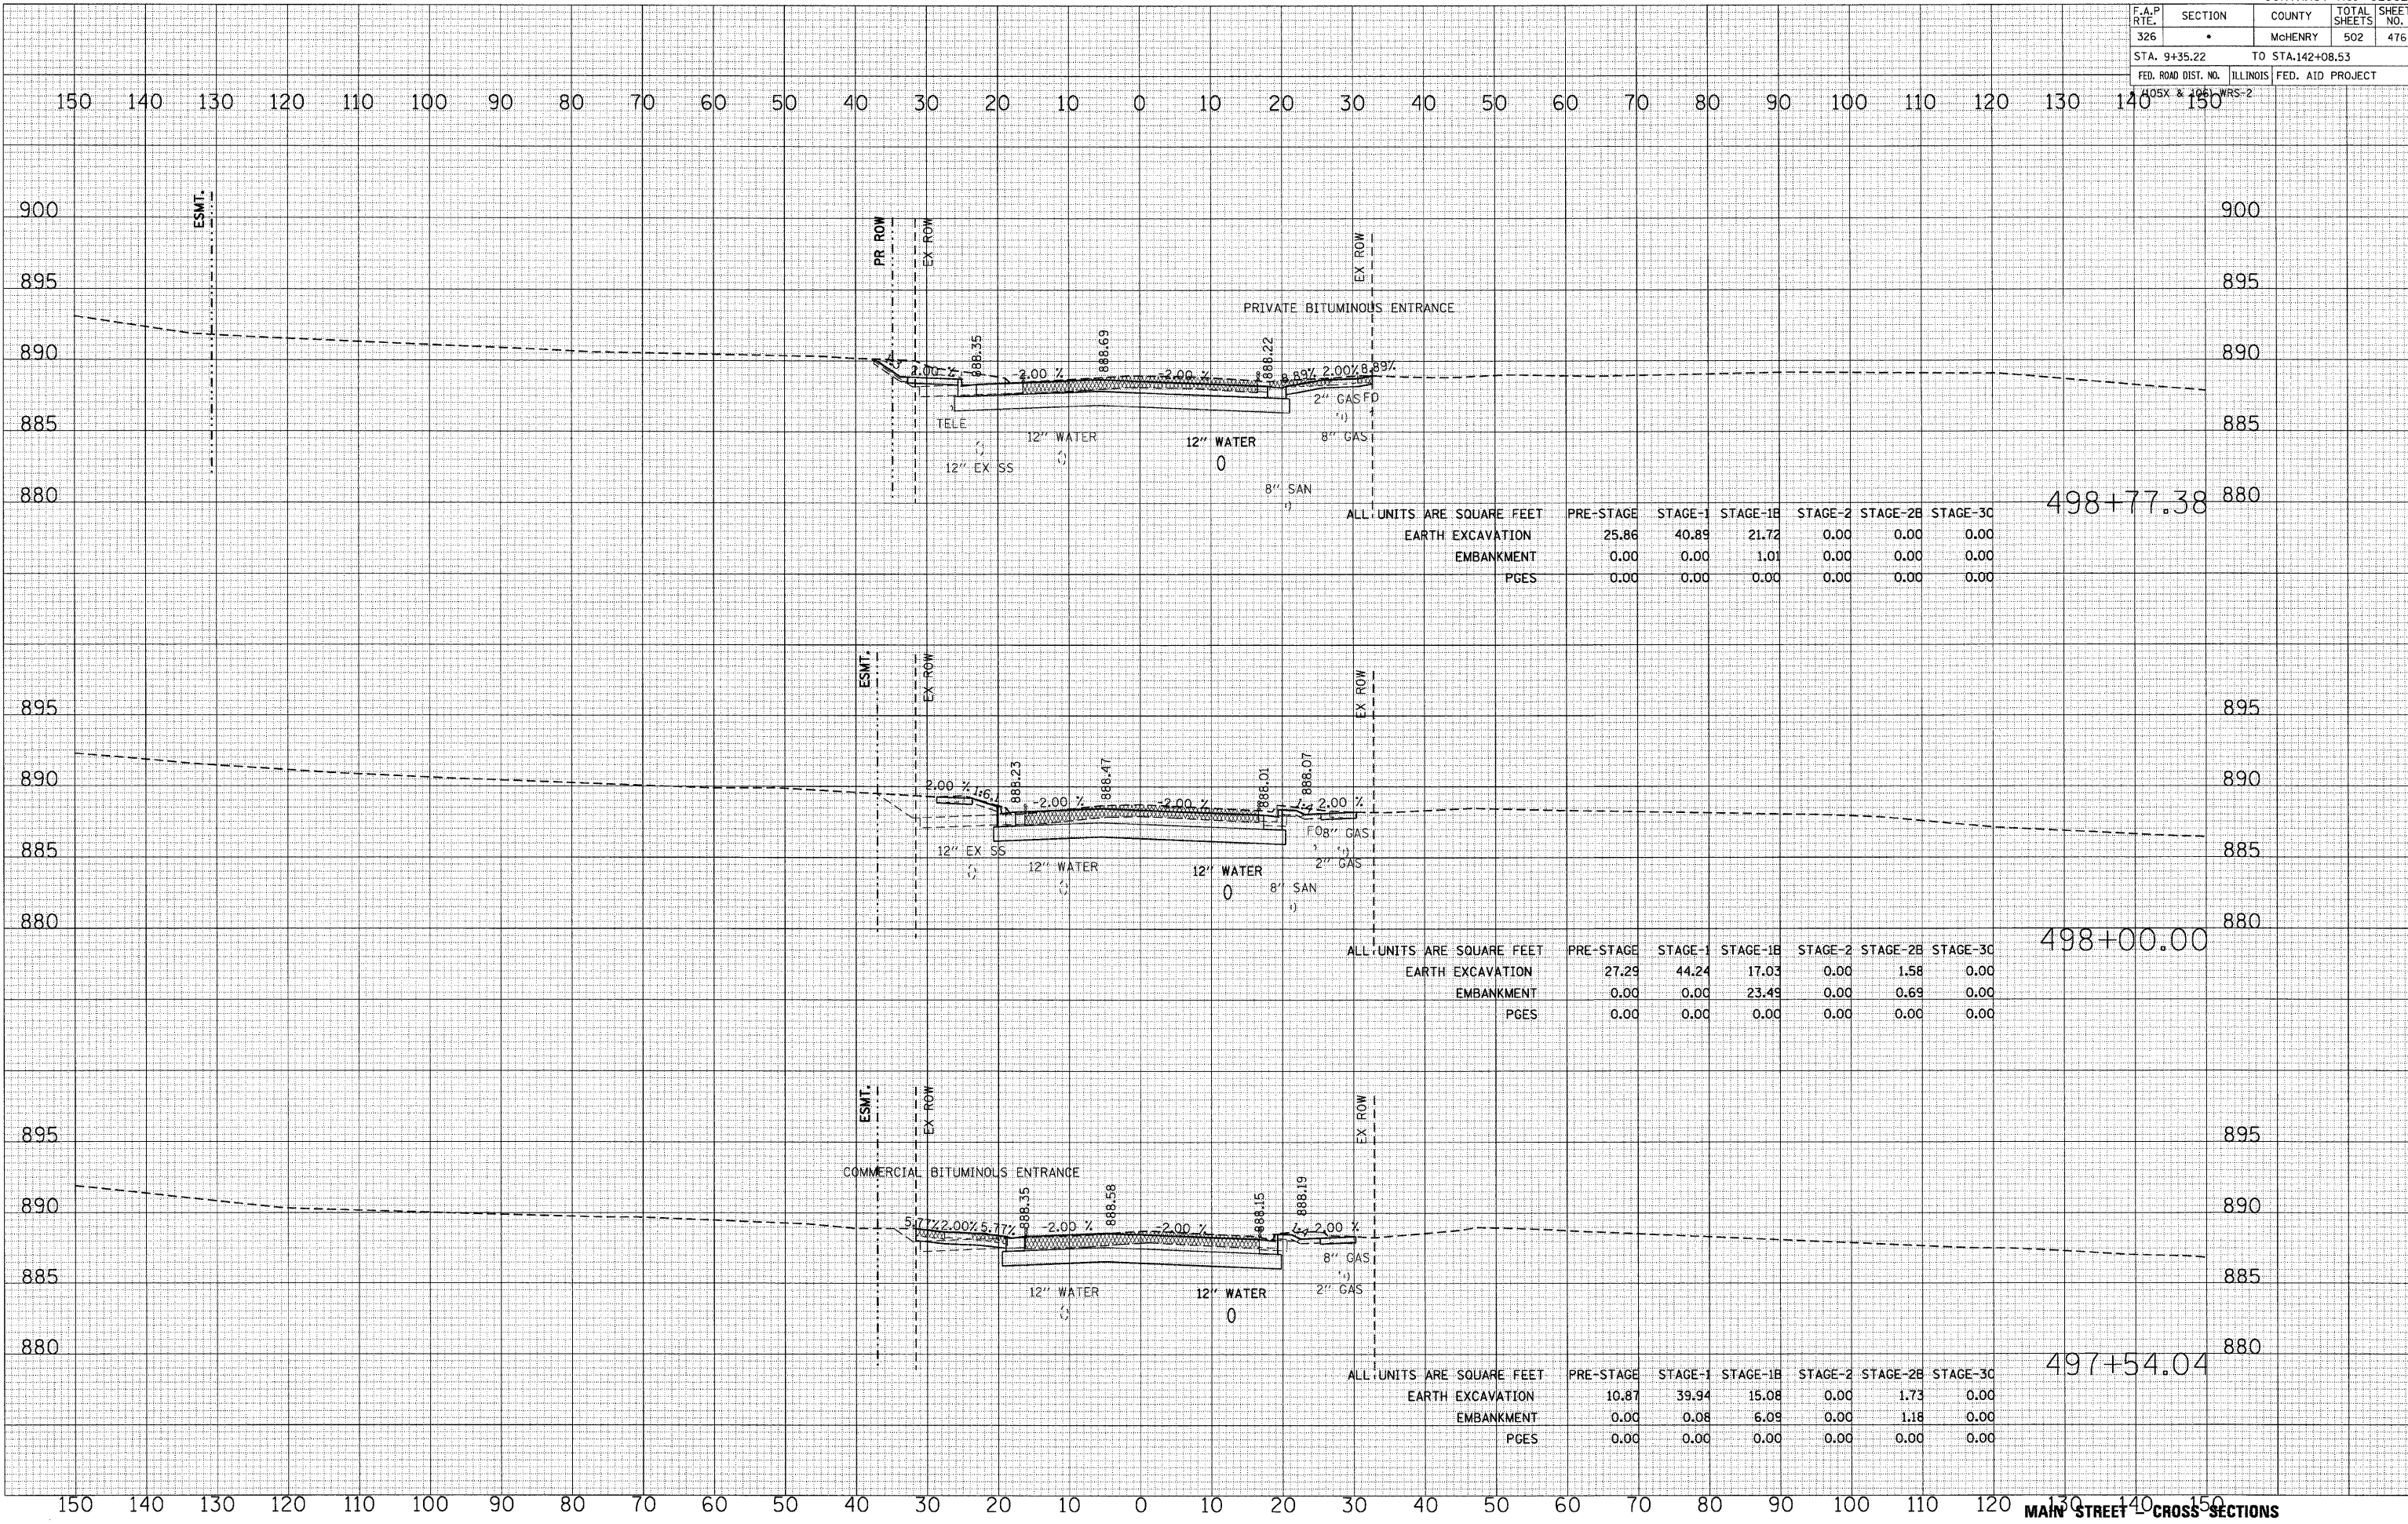

498+77.38

ALL UNITS ARE SQUARE FEET	PRE-STAGE	STAGE-1	STAGE-1B	STAGE-2	STAGE-2B	STAGE-3C
EARTH EXCAVATION	25.86	40.89	21.72	0.00	0.00	0.00
EMBANKMENT	0.00	0.00	1.01	0.00	0.00	0.00
PGES	0.00	0.00	0.00	0.00	0.00	0.00

498+00.00

ALL UNITS ARE SQUARE FEET	PRE-STAGE	STAGE-1	STAGE-1B	STAGE-2	STAGE-2B	STAGE-3C
EARTH EXCAVATION	27.29	44.24	17.03	0.00	1.58	0.00
EMBANKMENT	0.00	0.00	23.49	0.00	0.69	0.00
PGES	0.00	0.00	0.00	0.00	0.00	0.00

497+54.04

ALL UNITS ARE SQUARE FEET	PRE-STAGE	STAGE-1	STAGE-1B	STAGE-2	STAGE-2B	STAGE-3C
EARTH EXCAVATION	10.87	39.94	15.08	0.00	1.73	0.00
EMBANKMENT	0.00	0.08	6.09	0.00	1.18	0.00
PGES	0.00	0.00	0.00	0.00	0.00	0.00