


F.A.P. RTE.	SECTION	COUNTY	TOTAL SHEETS	SHEET NO.
326	•	McHENRY	502	478
STA. 9+35.22		TO STA. 142+08.53		
FED. ROAD DIST. NO.		ILLINOIS FED. AID PROJECT		

405X & 2061 WRS-2

150 140 130 120 110 100 90 80 70 60 50 40 30 20 10 0 10 20 30 40 50 60 70 80 90 100 110 120 130 140 150

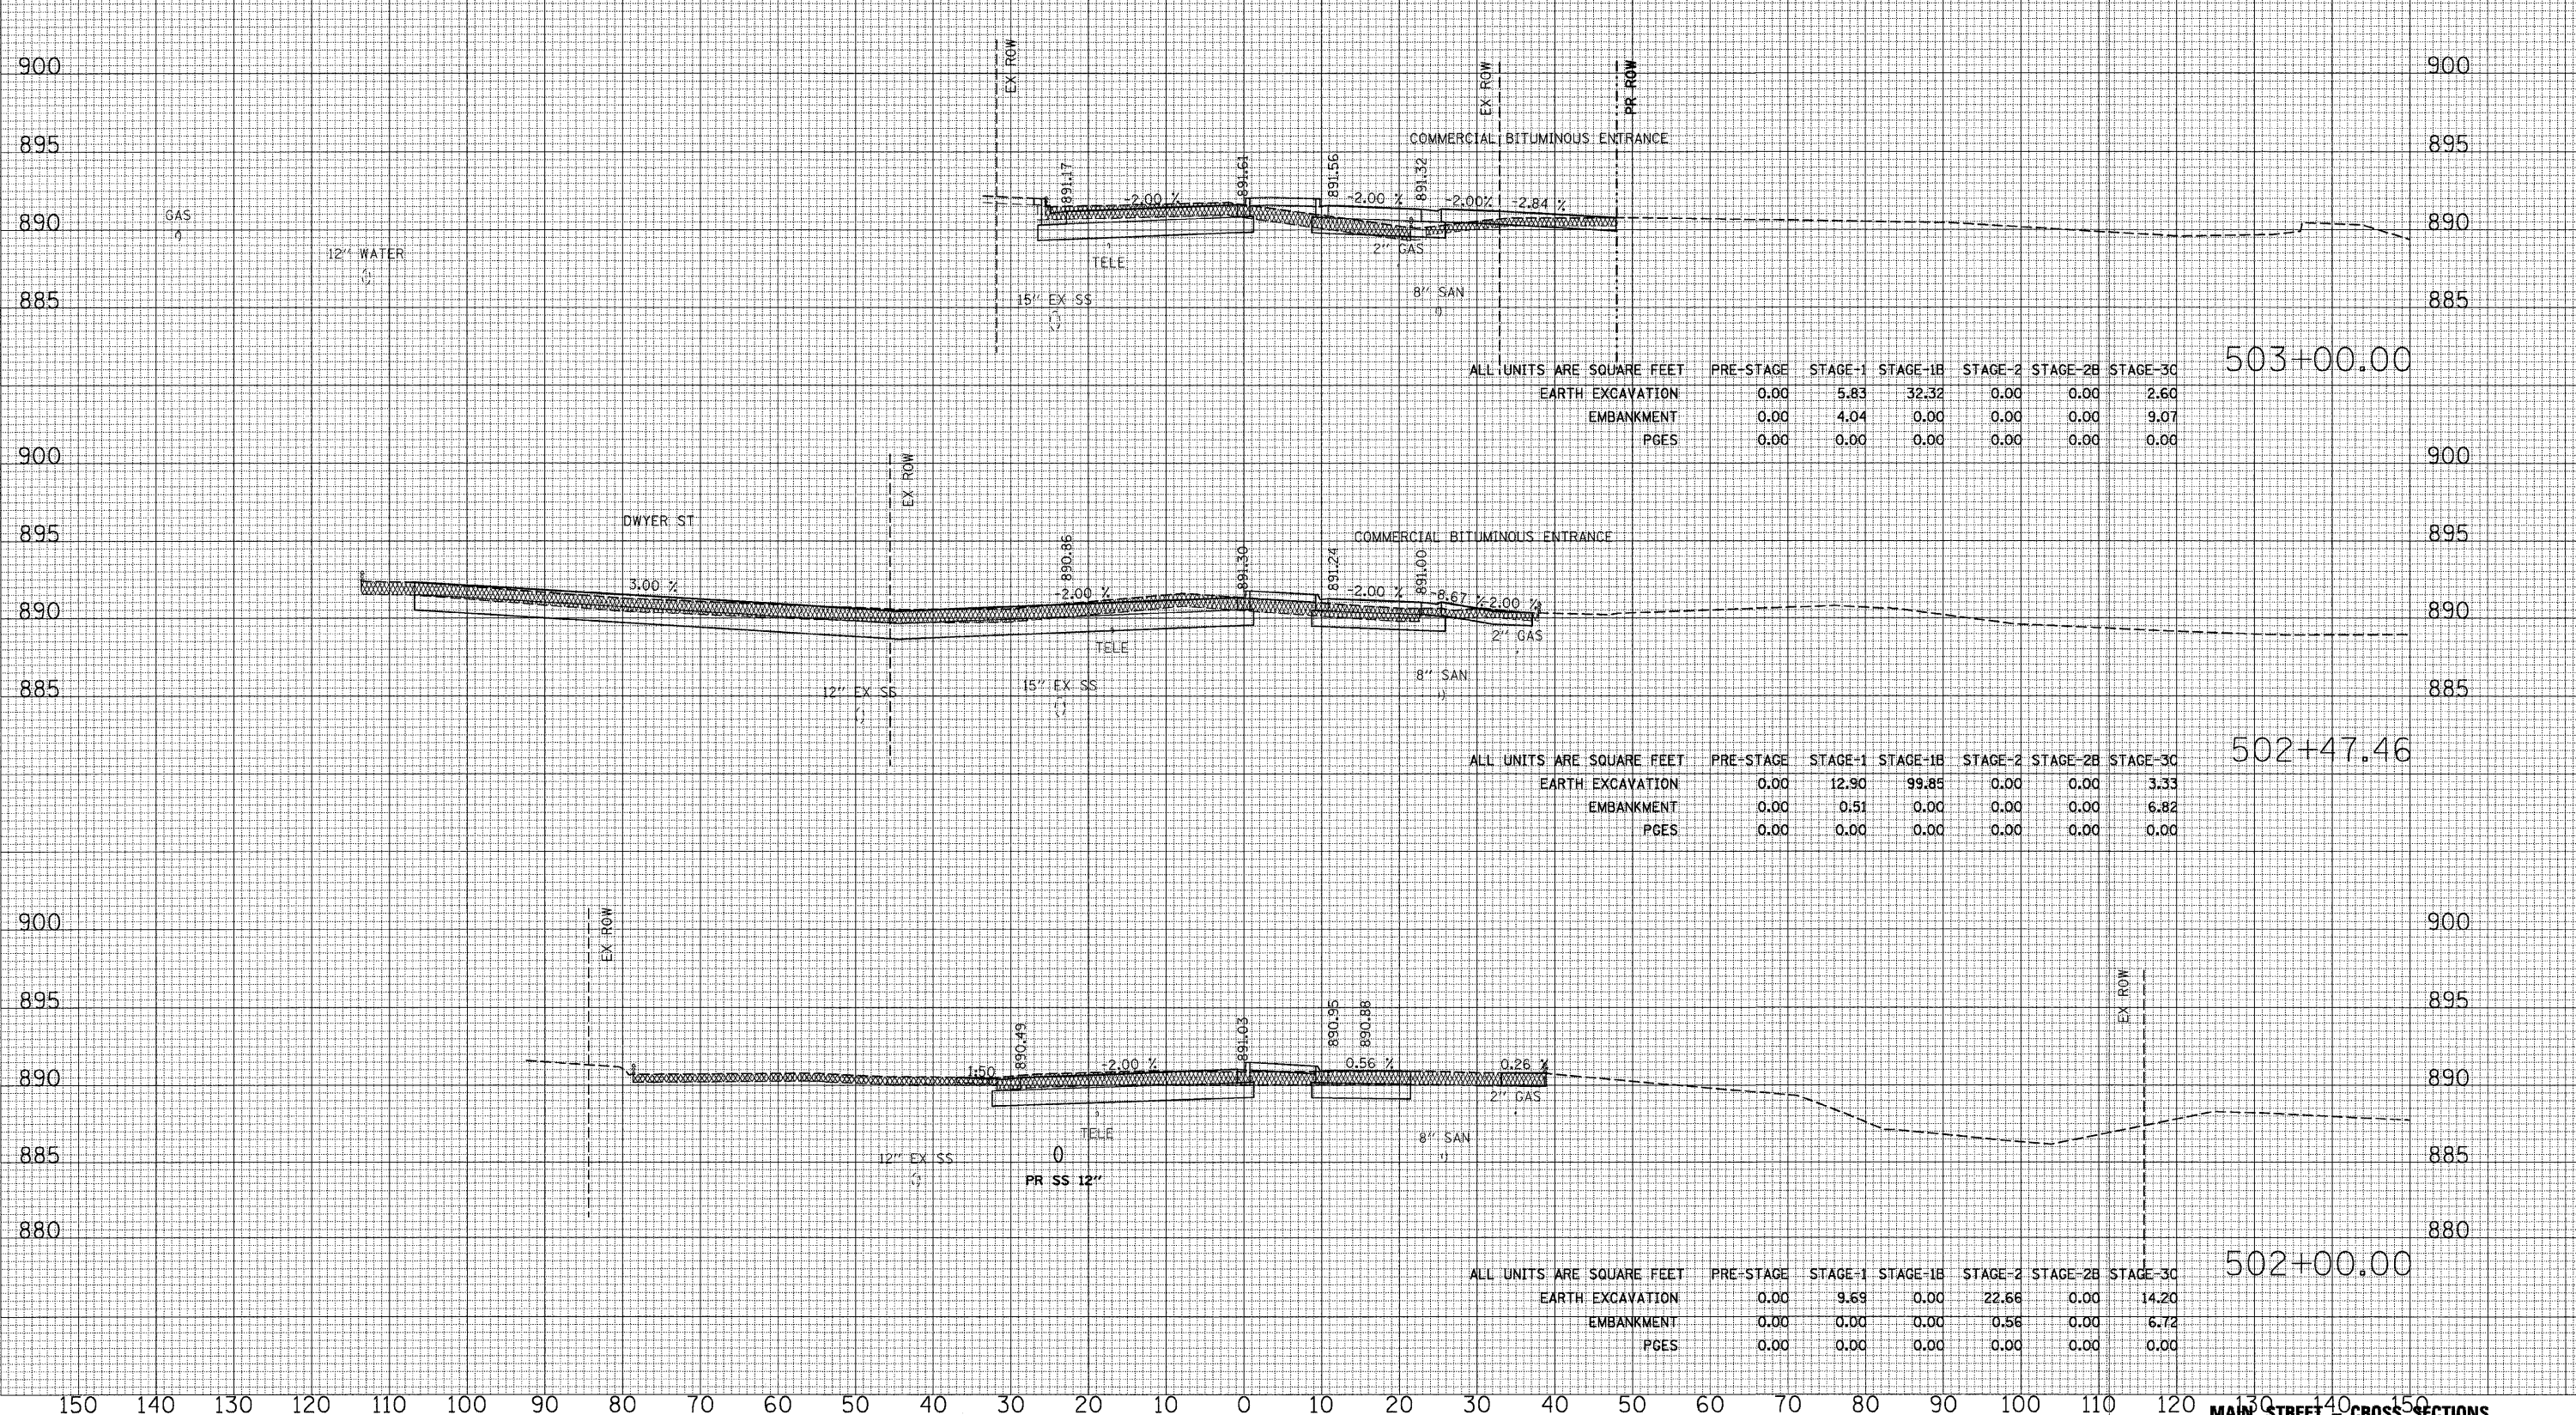

503+00.00

ALL UNITS ARE SQUARE FEET	PRE-STAGE	STAGE-1	STAGE-1B	STAGE-2	STAGE-2B	STAGE-3C
EARTH EXCAVATION	0.00	5.83	32.32	0.00	0.00	2.60
EMBANKMENT	0.00	4.04	0.00	0.00	0.00	9.07
PGES	0.00	0.00	0.00	0.00	0.00	0.00

502+47.46

ALL UNITS ARE SQUARE FEET	PRE-STAGE	STAGE-1	STAGE-1B	STAGE-2	STAGE-2B	STAGE-3C
EARTH EXCAVATION	0.00	12.90	99.85	0.00	0.00	3.33
EMBANKMENT	0.00	0.51	0.00	0.00	0.00	6.82
PGES	0.00	0.00	0.00	0.00	0.00	0.00

502+00.00

ALL UNITS ARE SQUARE FEET	PRE-STAGE	STAGE-1	STAGE-1B	STAGE-2	STAGE-2B	STAGE-3C
EARTH EXCAVATION	0.00	9.69	0.00	22.66	0.00	14.20
EMBANKMENT	0.00	0.00	0.00	0.56	0.00	6.72
PGES	0.00	0.00	0.00	0.00	0.00	0.00

150 140 130 120 110 100 90 80 70 60 50 40 30 20 10 0 10 20 30 40 50 60 70 80 90 100 110 120 130 140 150 MAIN STREET CROSS SECTIONS

DATE \_\_\_\_\_  
BY \_\_\_\_\_  
SURVEYED \_\_\_\_\_  
NOTE BOOK \_\_\_\_\_  
NO. \_\_\_\_\_

DATE \_\_\_\_\_  
BY \_\_\_\_\_  
SURVEYED \_\_\_\_\_  
NOTE BOOK \_\_\_\_\_  
NO. \_\_\_\_\_

DATE: Wednesday, October 14, 2009  
FILE NAME: S:\11-CADD\01-11\174-478-main-street.dwg  
PLOT SCALE: 1"=100'  
USER NAME: J. S. 3659

10/27/2009