


F.A.P. RTE.	SECTION	COUNTY	TOTAL SHEETS	SHEET NO.
326		McHENRY	502	479
STA. 9+35.22		TO STA. 142+08.53		
FED. ROAD DIST. NO.		ILLINOIS FED. AID PROJECT		

150 140 130 120 110 100 90 80 70 60 50 40 30 20 10 0 10 20 30 40 50 60 70 80 90 100 110 120 130 140 150

DATE  
BY  
SURVEYED  
SURVEY  
NOTE BOOK  
NO.

DATE  
BY  
ORIGINAL  
SURVEY  
NOTE BOOK  
NO.

DATE: Wednesday, October 14, 2009  
FILE NAME: S:\11-CADD\01-mh\1474-173-man\1474-173.dwg  
PLOT SCALE: 1"=100'  
USER NAME: 3619

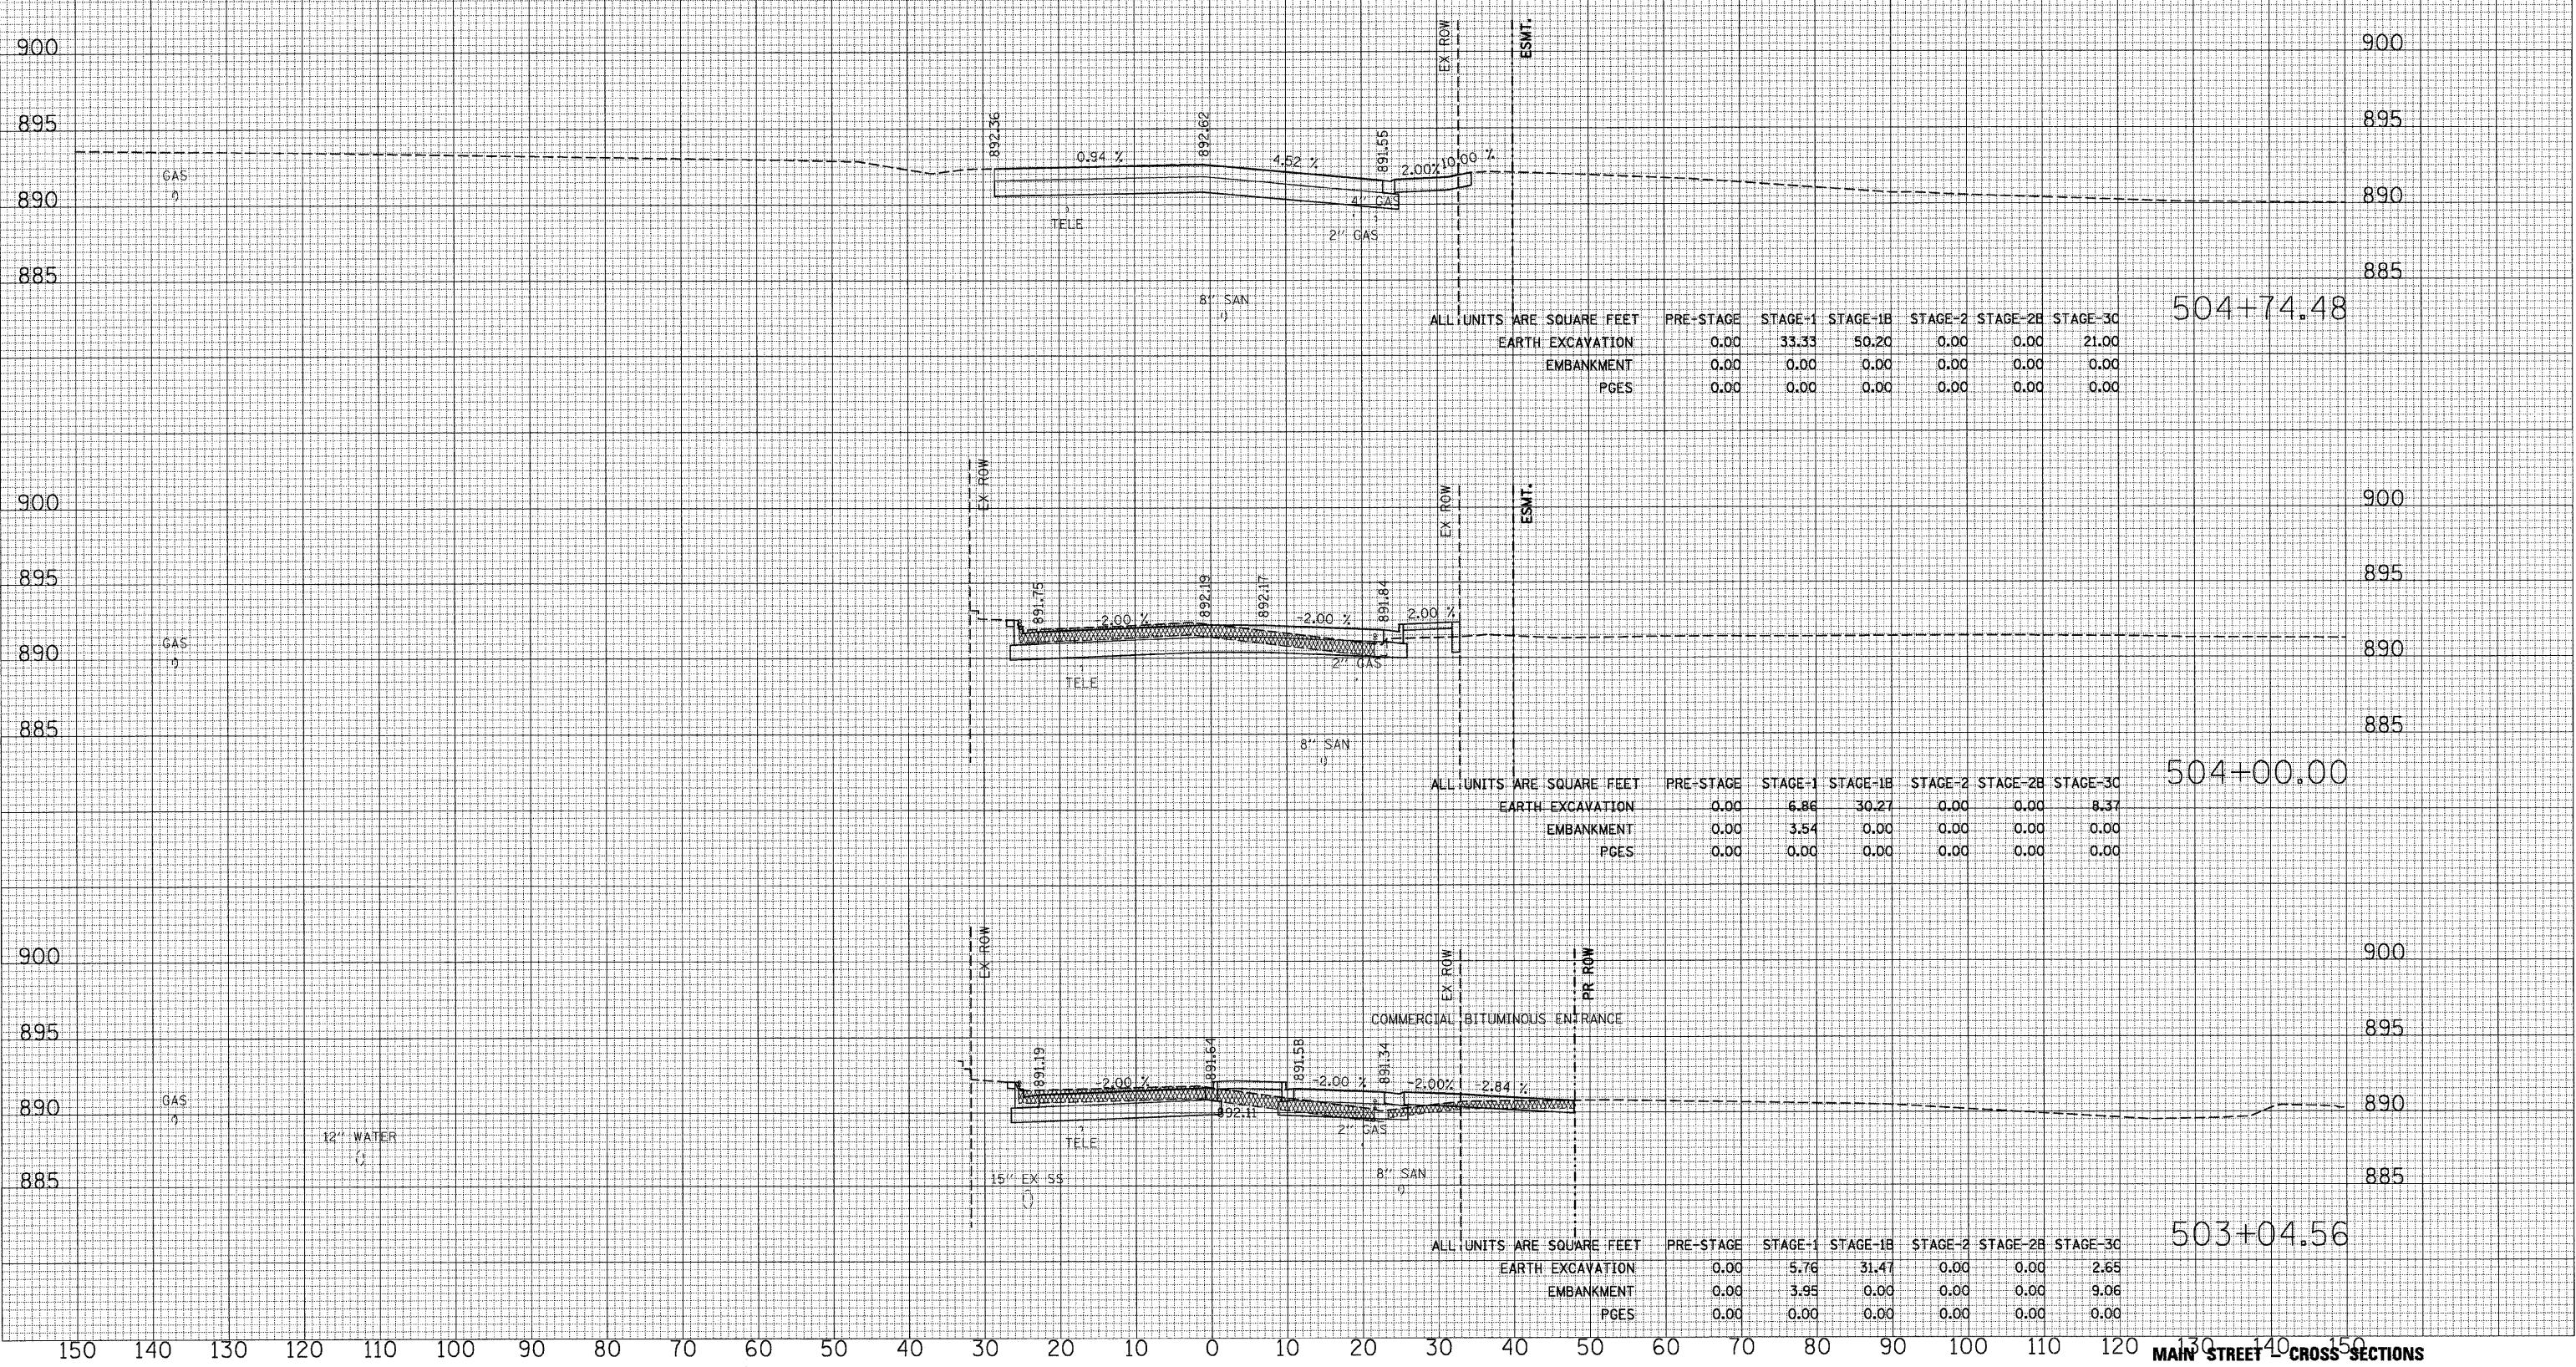

504+74.48

504+00.00

503+04.56

MAIN STREET CROSS SECTIONS

10/27/2009