


F.A.P. RTE.	SECTION	COUNTY	TOTAL SHEETS	SHEET NO.
326		McHENRY	502	482
STA. 9+35.22		TO STA. 142+08.53		
FED. ROAD DIST. NO.		ILLINOIS	FED. AID PROJECT	

DATE	BY
DATE	BY
DATE	BY

DATE	BY
DATE	BY
DATE	BY

PLOT DATE = Thursday, August 06, 2009  
 FILE NAME = SAN1-CADD\07-11\1482-484-no-01.dwg  
 PLOT SCALE = 1/8"=1'  
 USER NAME = 3619

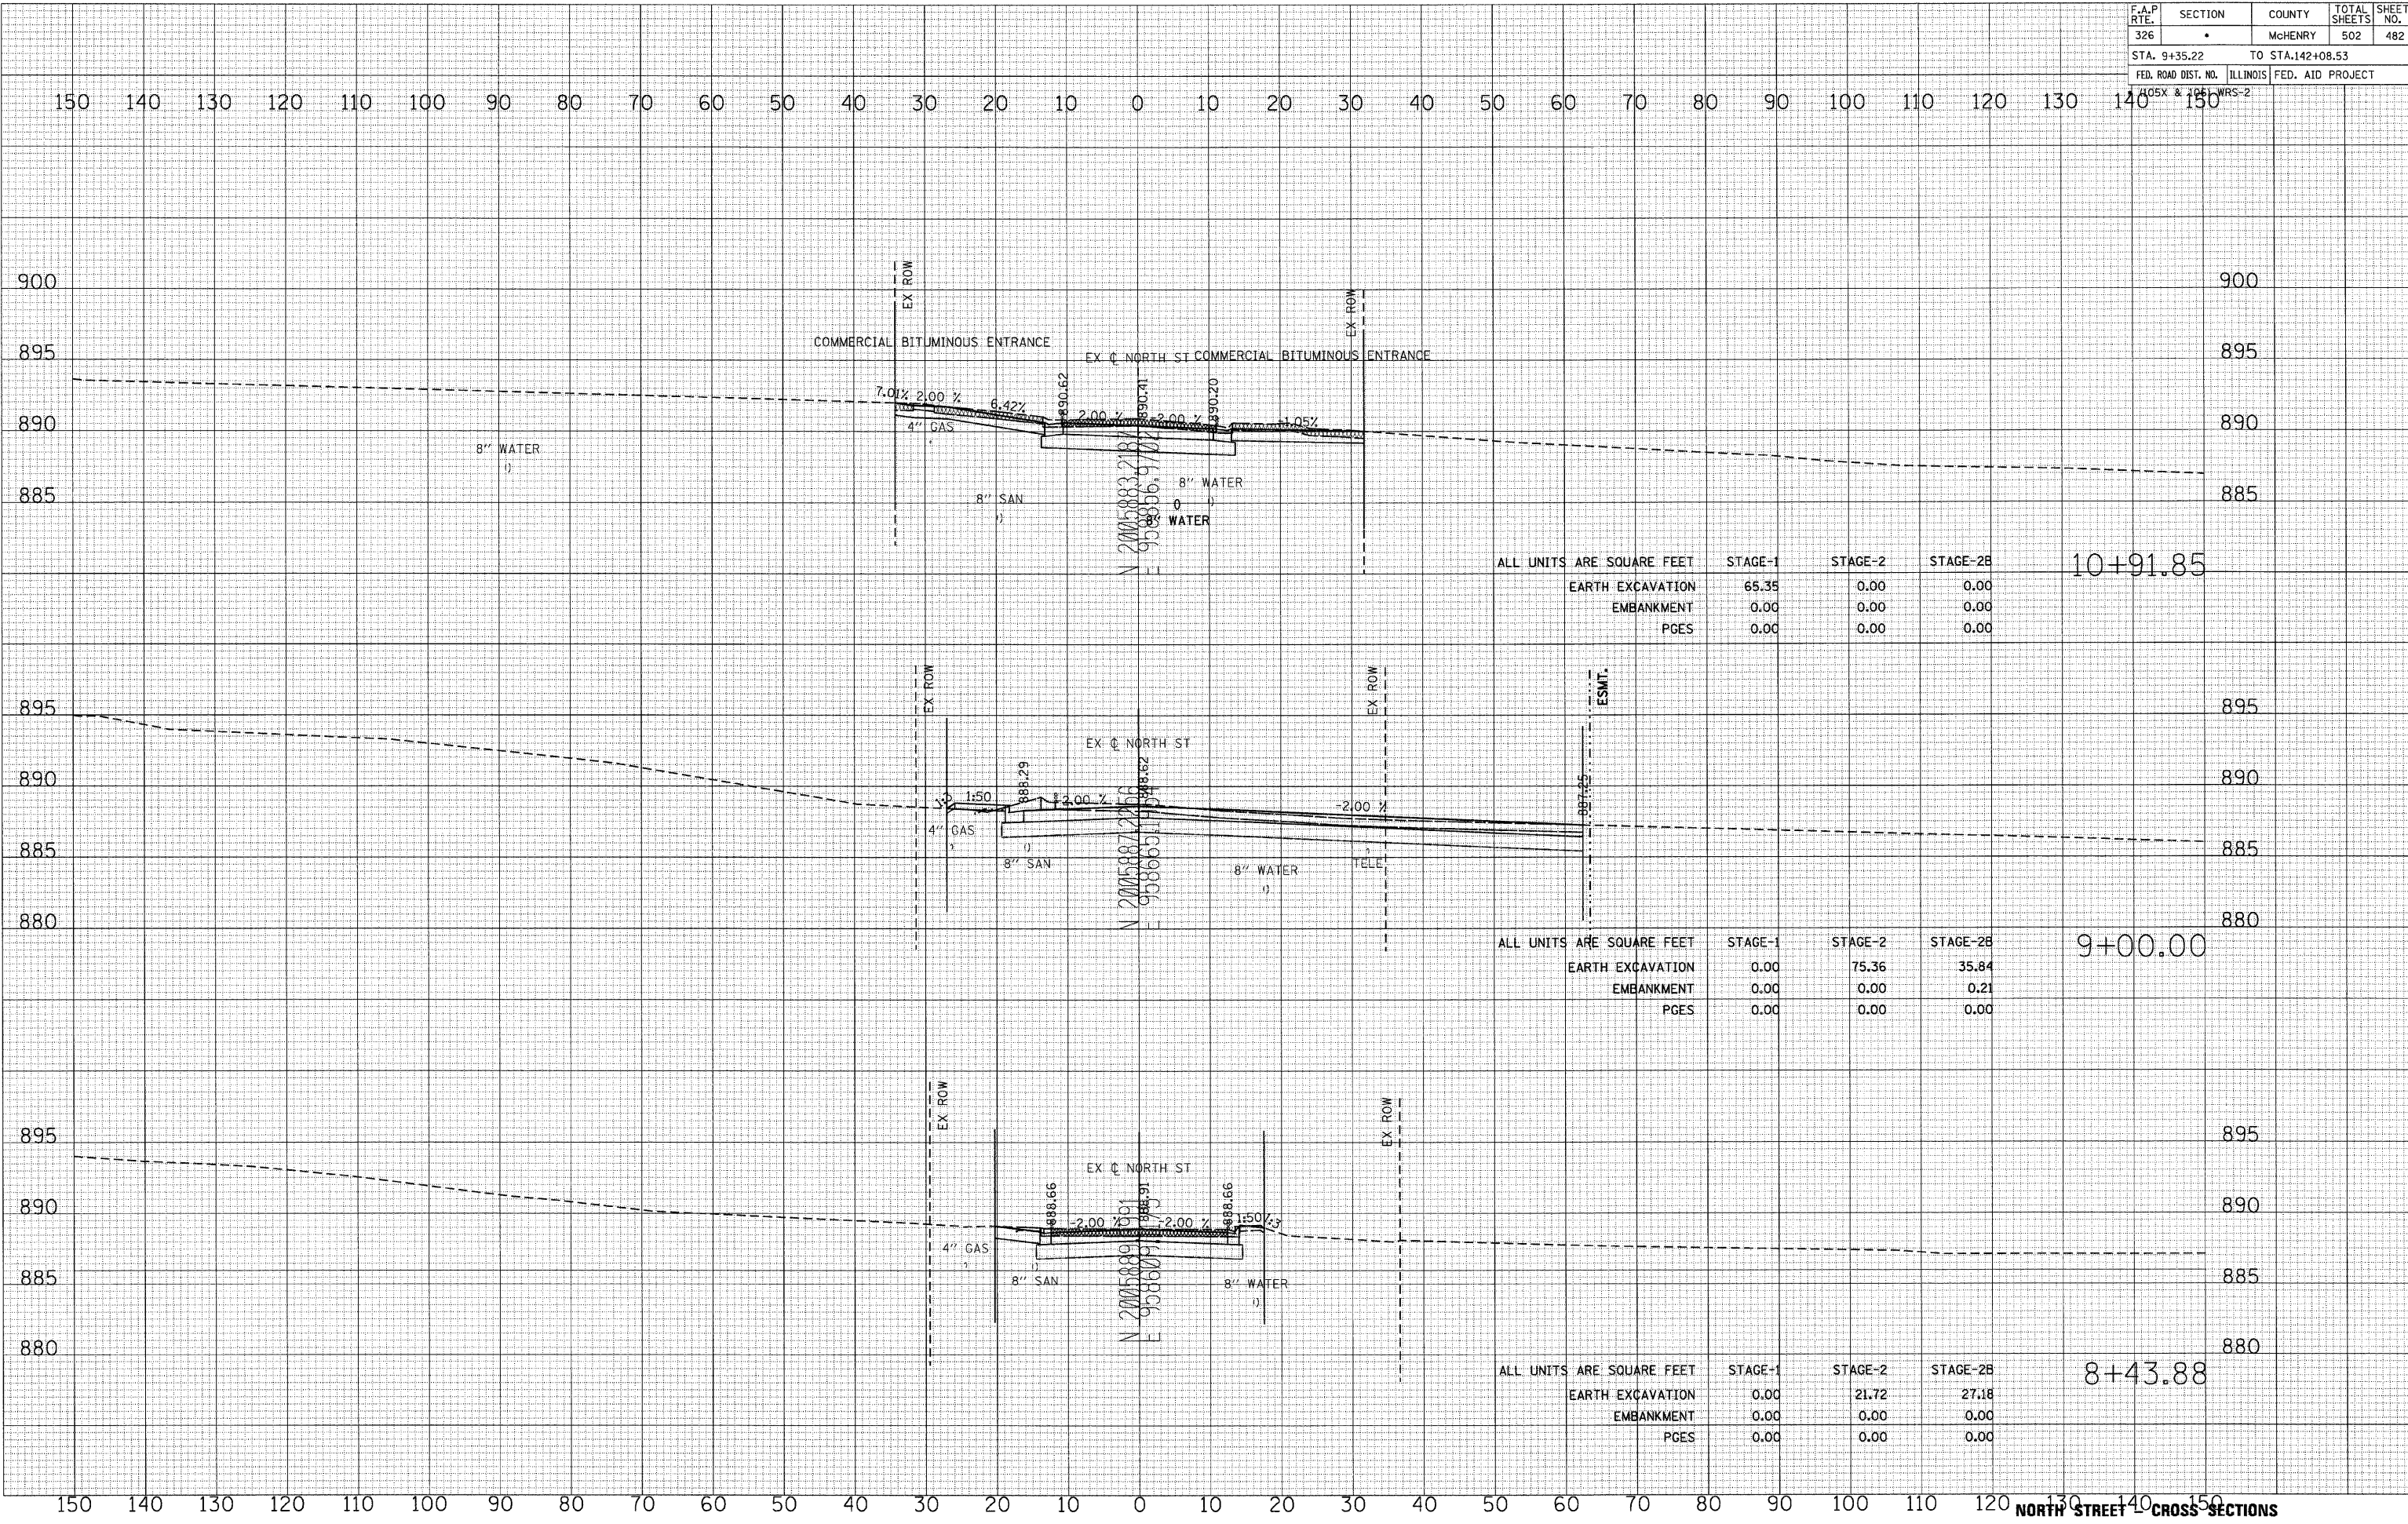

ALL UNITS ARE SQUARE FEET	STAGE-1	STAGE-2	STAGE-2B
EARTH EXCAVATION	65.35	0.00	0.00
EMBANKMENT	0.00	0.00	0.00
PGES	0.00	0.00	0.00

10+91.85

ALL UNITS ARE SQUARE FEET	STAGE-1	STAGE-2	STAGE-2B
EARTH EXCAVATION	0.00	75.36	35.84
EMBANKMENT	0.00	0.00	0.21
PGES	0.00	0.00	0.00

9+00.00

ALL UNITS ARE SQUARE FEET	STAGE-1	STAGE-2	STAGE-2B
EARTH EXCAVATION	0.00	21.72	27.16
EMBANKMENT	0.00	0.00	0.00
PGES	0.00	0.00	0.00

8+43.88