


F.A.P. RTE.	SECTION	COUNTY	TOTAL SHEETS	SHEET NO.
326	•	MCHENRY	502	485
STA. 9+35.22		TO STA.142+08.53		
FED. ROAD DIST. NO.		ILLINOIS FED. AID PROJECT		

FINAL SURVEY	BY	DATE
SURVEYED		
PLOTTED		
AREA'S CHECKED		
NO.		

ORIGINAL SURVEY	BY	DATE
SURVEYED		
PLOTTED		
AREA'S CHECKED		
NO.		

PLOT DATE = Thursday, August 06, 2009
 FILE NAME = S:\11-CADD\11-ans\RF5-494.algonquin\RF5-494.dwg
 PLOT SCALE = 1/8"=1'
 USER NAME = 3698

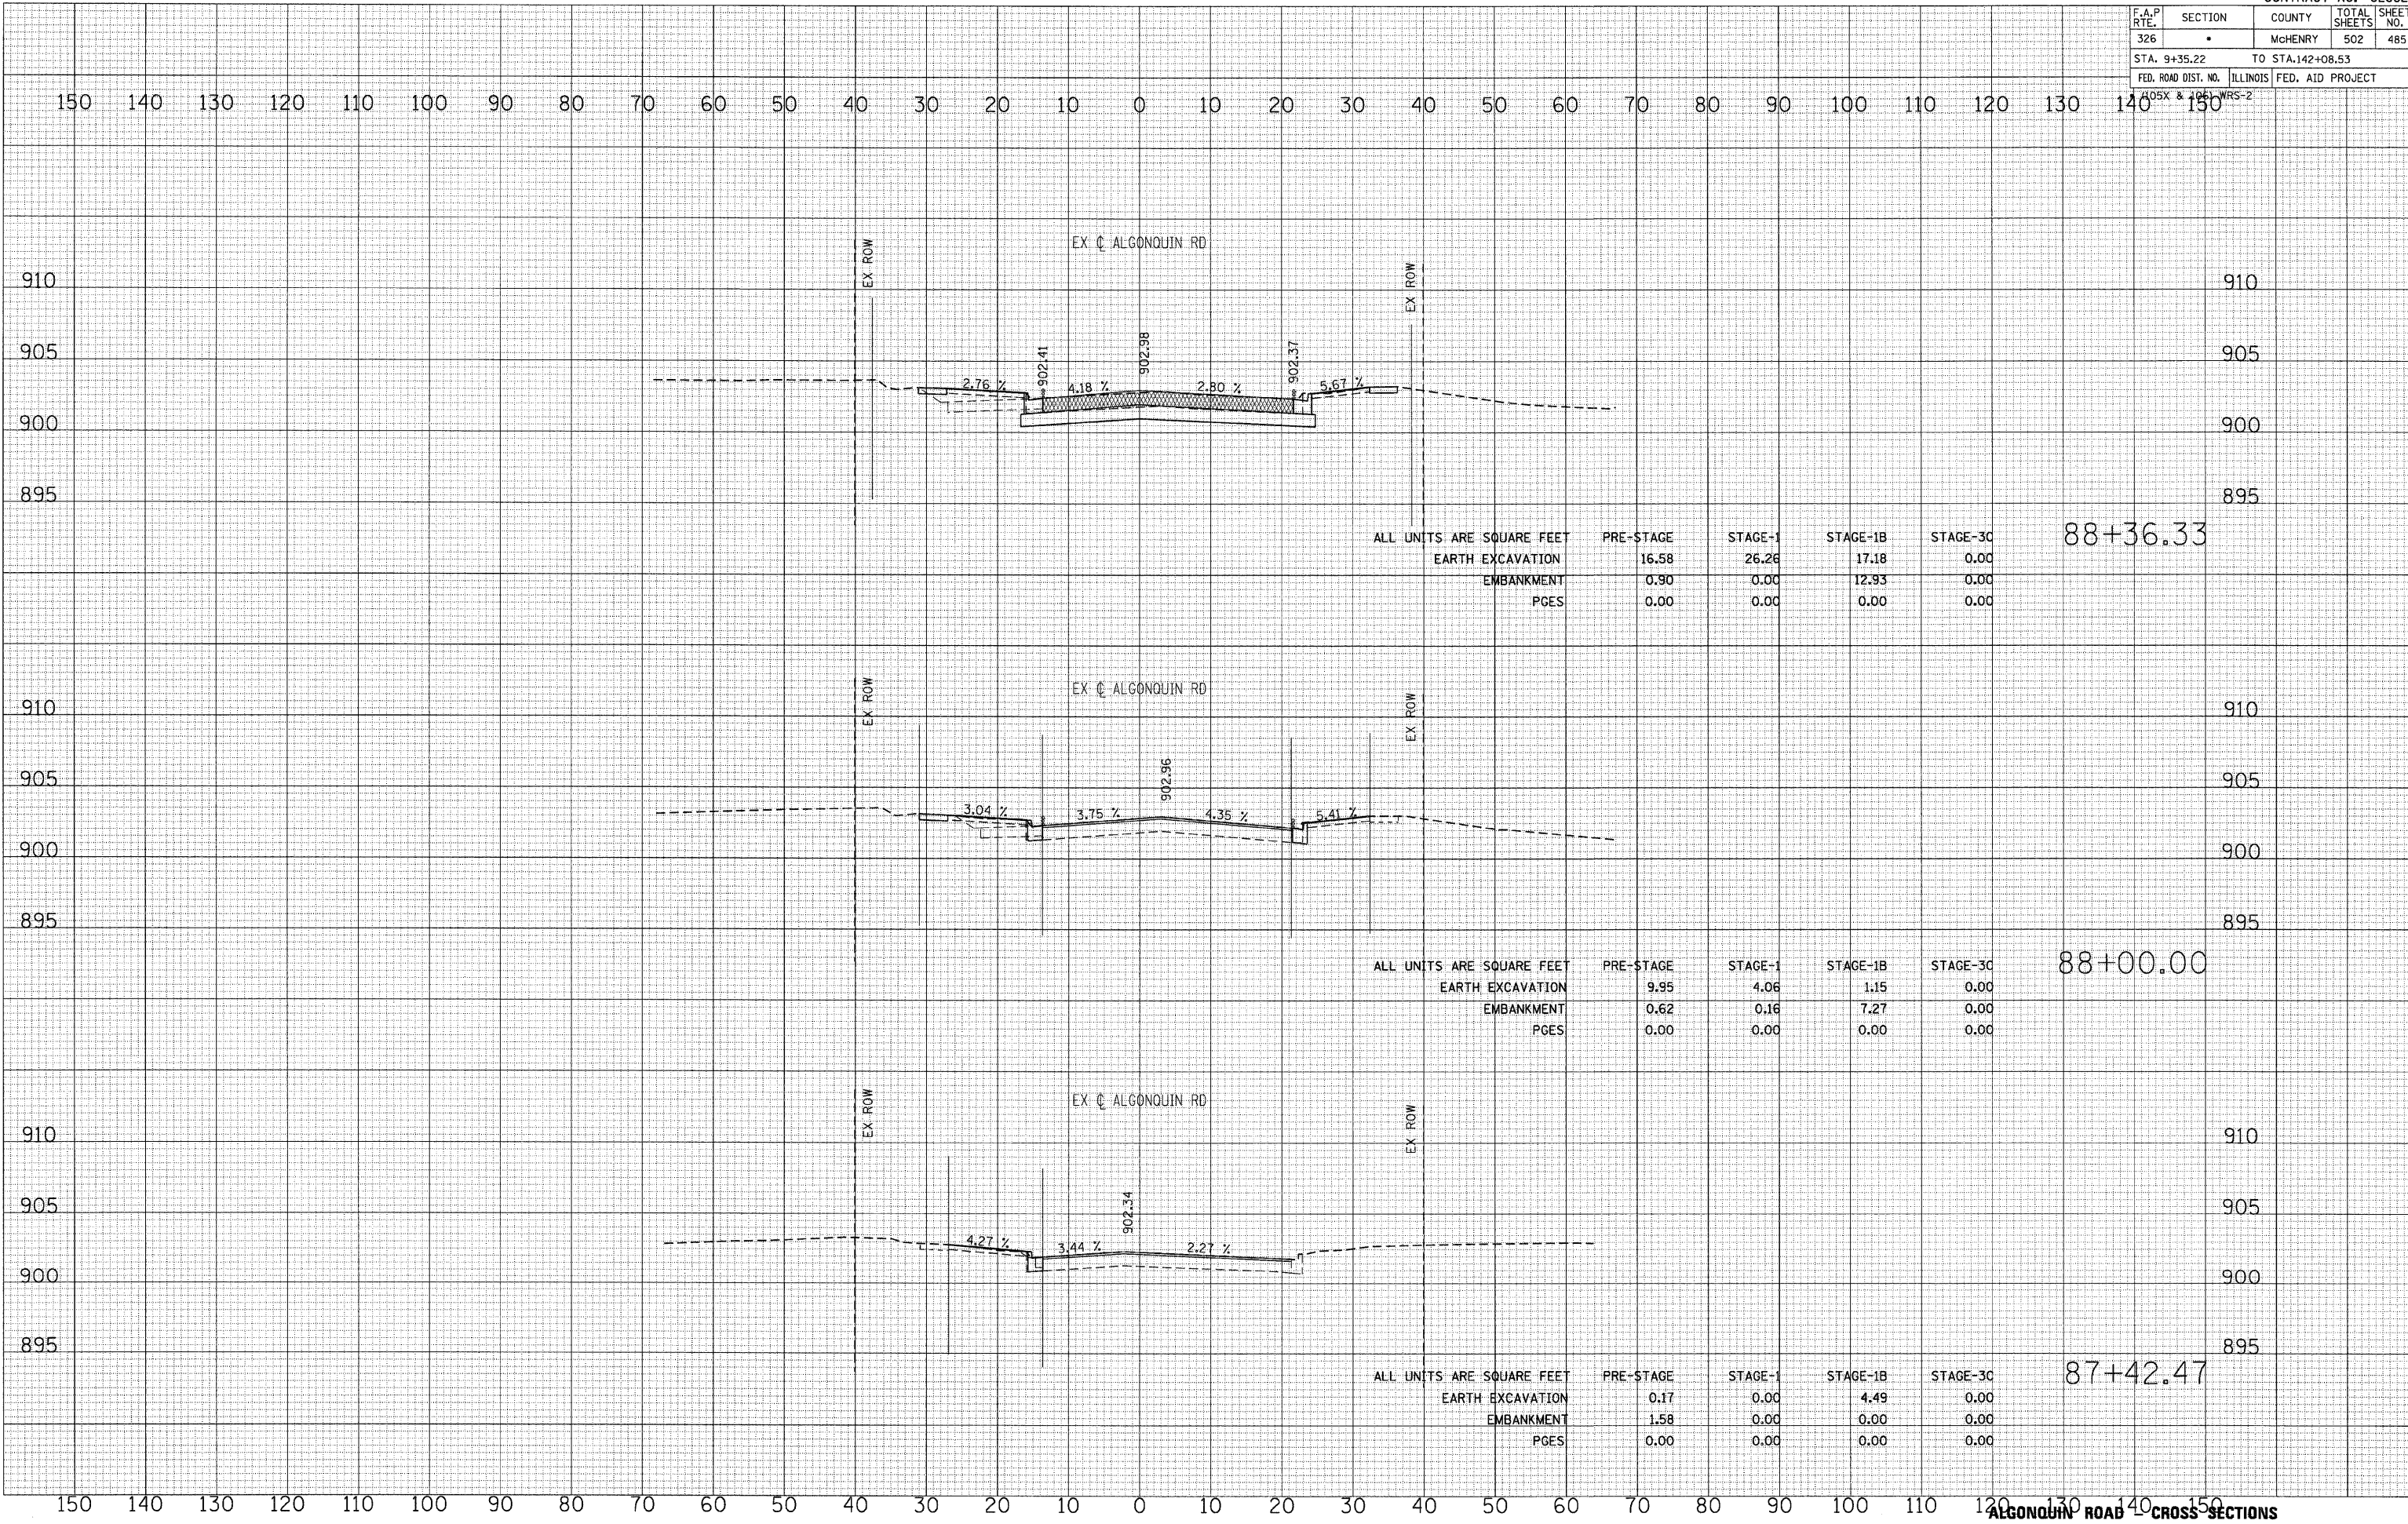

ALL UNITS ARE SQUARE FEET

	PRE-STAGE	STAGE-1	STAGE-1B	STAGE-3C
EARTH EXCAVATION	16.58	26.26	17.18	0.00
EMBANKMENT	0.90	0.00	12.93	0.00
PGES	0.00	0.00	0.00	0.00

88+36.33

ALL UNITS ARE SQUARE FEET

	PRE-STAGE	STAGE-1	STAGE-1B	STAGE-3C
EARTH EXCAVATION	9.95	4.06	1.15	0.00
EMBANKMENT	0.62	0.16	7.27	0.00
PGES	0.00	0.00	0.00	0.00

88+00.00

ALL UNITS ARE SQUARE FEET

	PRE-STAGE	STAGE-1	STAGE-1B	STAGE-3C
EARTH EXCAVATION	0.17	0.00	4.49	0.00
EMBANKMENT	1.58	0.00	0.00	0.00
PGES	0.00	0.00	0.00	0.00

87+42.47