


F.A.P. RTE.	SECTION	COUNTY	TOTAL SHEETS	SHEET NO.
326		McHENRY	502	490
STA. 9+35.22		TO STA. 142+08.53		
FED. ROAD DIST. NO.		ILLINOIS		
1405X & 1061 WRS-2		FED. AID PROJECT		

DATE	BY
SURVEYED	BY
PLOTTED	BY
NOTED	BY
AREAS CHECKED	
NO.	

DATE	BY
ORIGINAL SURVEY	BY
PLOTTED	BY
NOTED	BY
AREAS CHECKED	
NO.	

PLOT DATE = Thursday, August 06, 2009
 FILE NAME = S:\11-CADD\08-14\11-494.algonquin\11-494.dwg
 PLOT SCALE = 1/8"=1'
 USER NAME = 3894

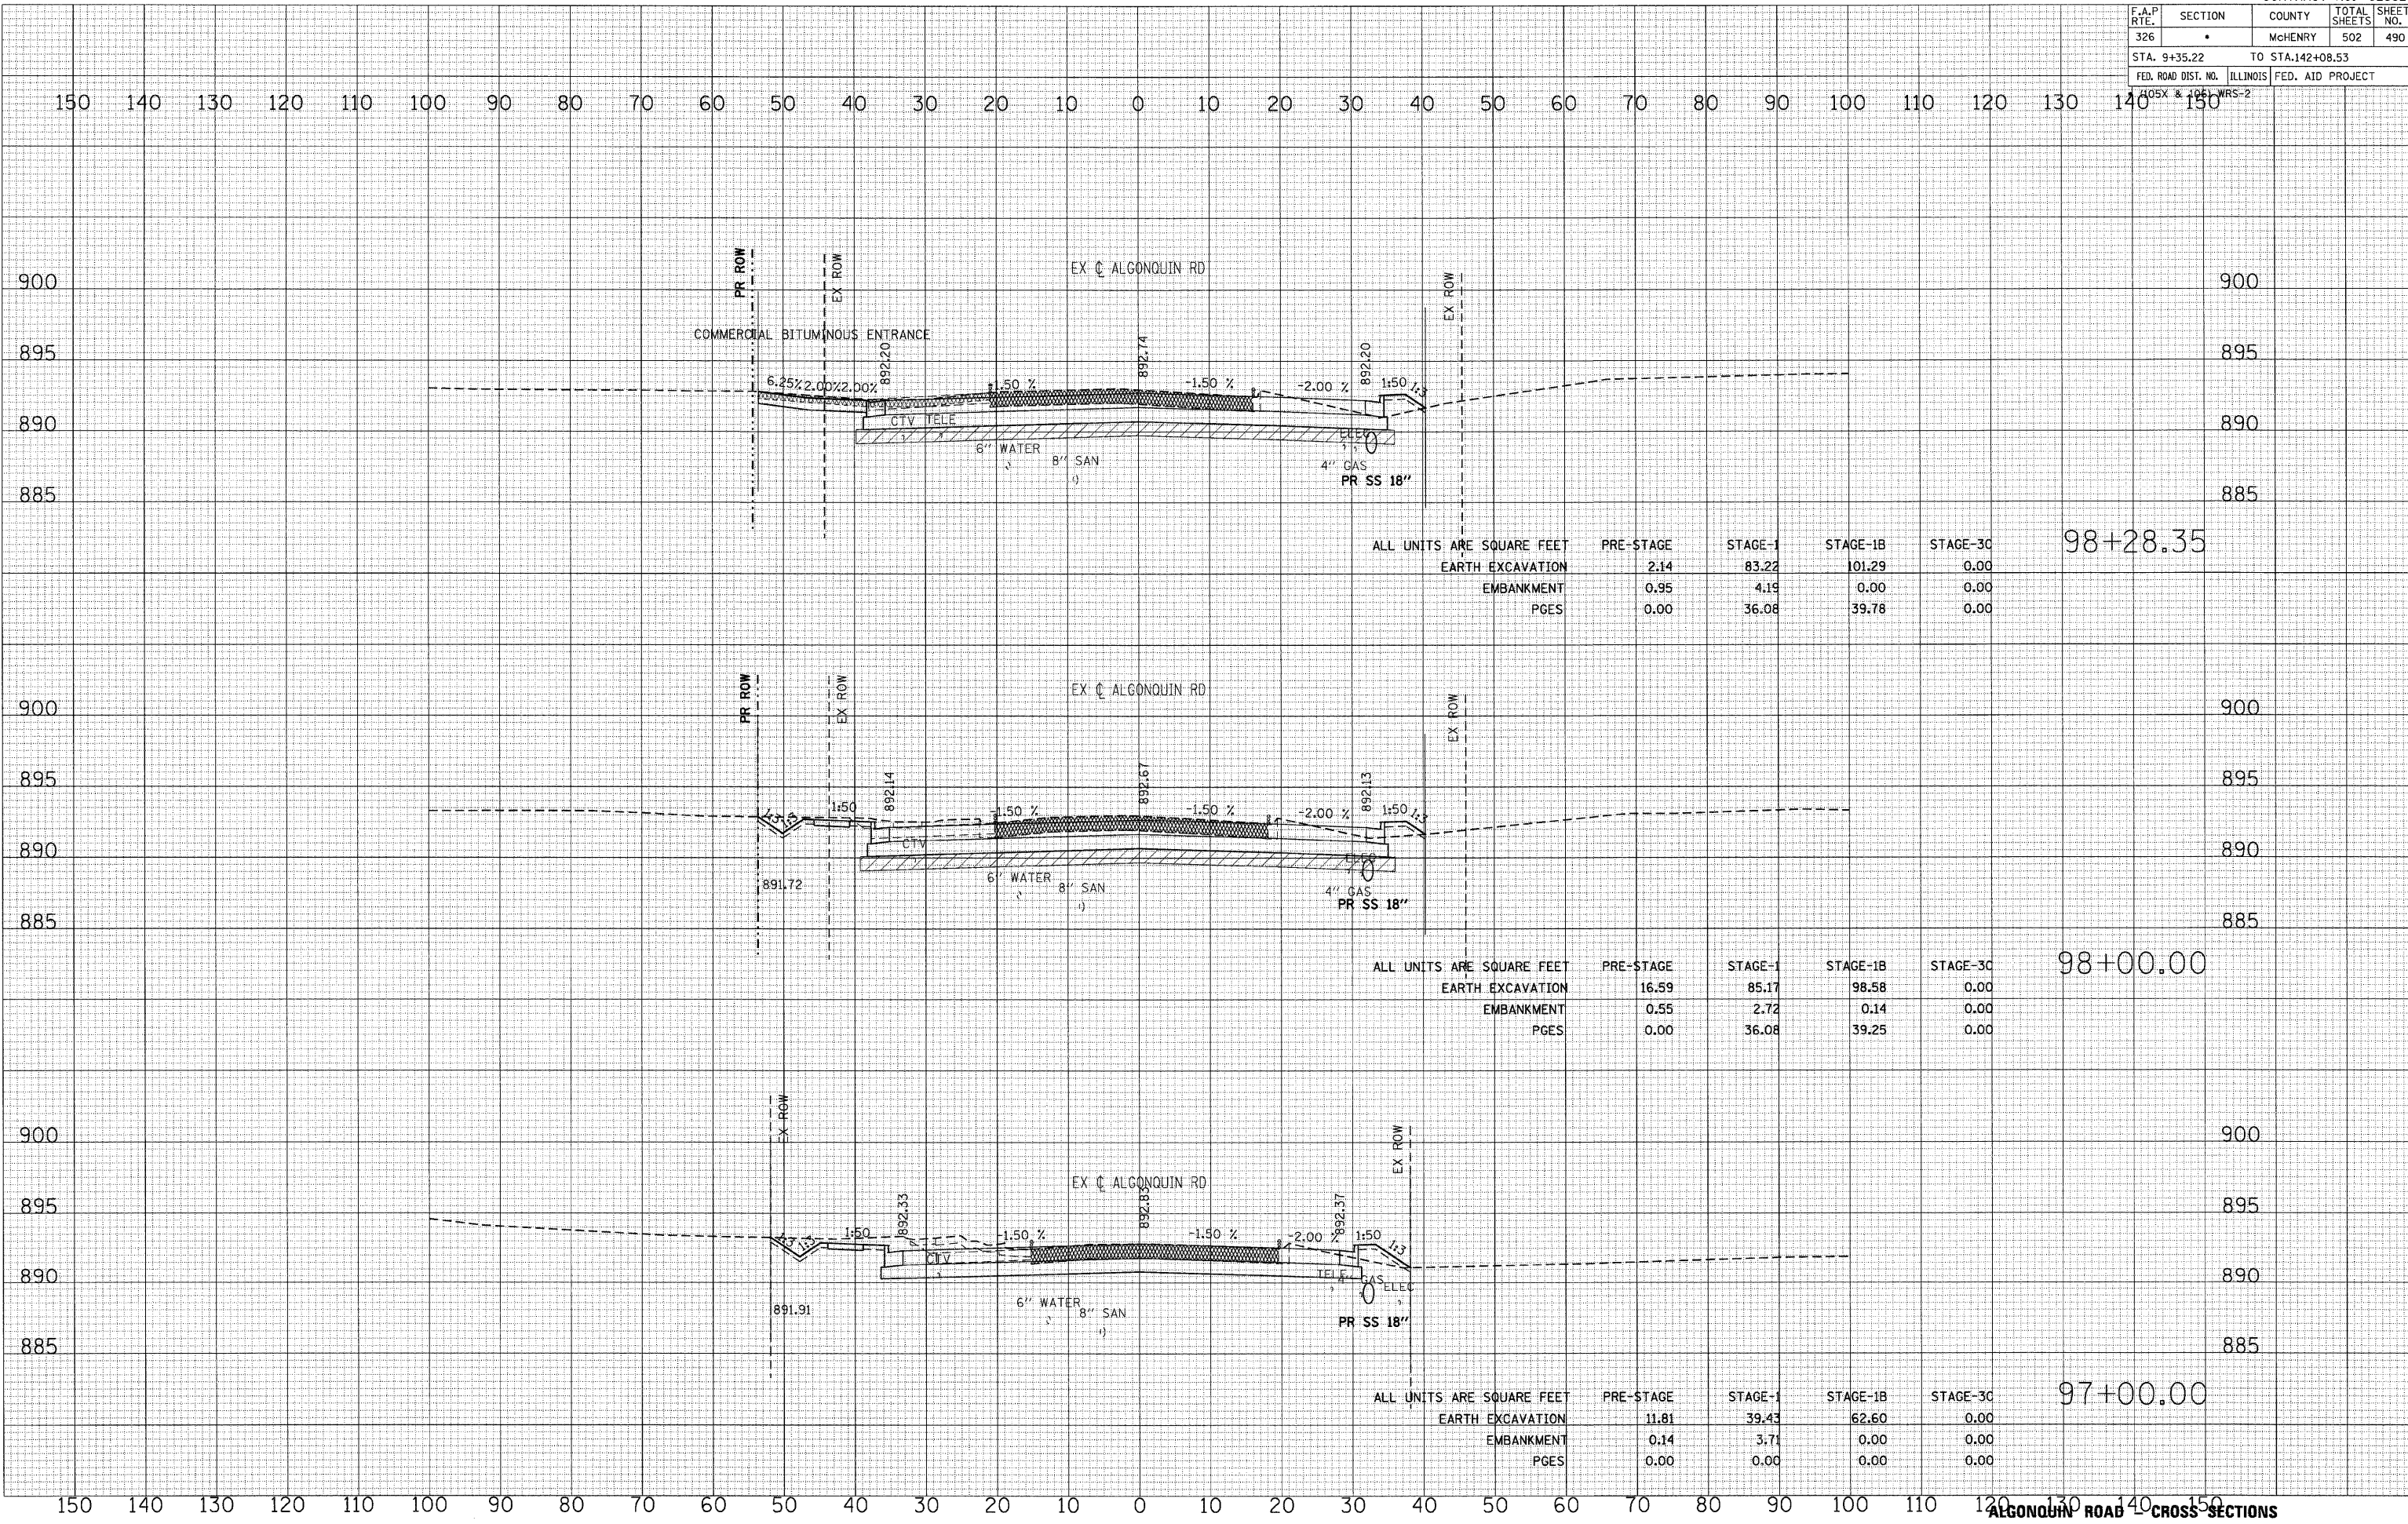

ALL UNITS ARE SQUARE FEET

	PRE-STAGE	STAGE-1	STAGE-1B	STAGE-3C
EARTH EXCAVATION	2.14	83.22	101.29	0.00
EMBANKMENT	0.95	4.19	0.00	0.00
PGES	0.00	36.08	39.78	0.00

ALL UNITS ARE SQUARE FEET

	PRE-STAGE	STAGE-1	STAGE-1B	STAGE-3C
EARTH EXCAVATION	16.59	85.17	98.58	0.00
EMBANKMENT	0.55	2.72	0.14	0.00
PGES	0.00	36.08	39.25	0.00

ALL UNITS ARE SQUARE FEET

	PRE-STAGE	STAGE-1	STAGE-1B	STAGE-3C
EARTH EXCAVATION	11.81	39.43	62.60	0.00
EMBANKMENT	0.14	3.71	0.00	0.00
PGES	0.00	0.00	0.00	0.00