


F.A.P. RTE.	SECTION	COUNTY	TOTAL SHEETS	SHEET NO.
326		McHENRY	502	496
STA. 9+35.22		TO STA. 142+08.53		
FED. ROAD DIST. NO. ILLINOIS		FED. AID PROJECT		

FINAL SURVEY BY DATE
 SURVEYED BY DATE
 PLOTTED BY DATE
 NOTE BOOK NO.
 TEMPLATE AREAS CHECKED

ORIGINAL SURVEY BY DATE
 SURVEYED BY DATE
 PLOTTED BY DATE
 NOTE BOOK NO.
 TEMPLATE AREAS CHECKED

PLOT DATE = Thursday, August 08, 2009
 FILE NAME = S:\11-CAD\DWG\11-14-08-147_Joan.dwg
 PLOT SCALE = 1/8"=1'
 USER NAME = 3696

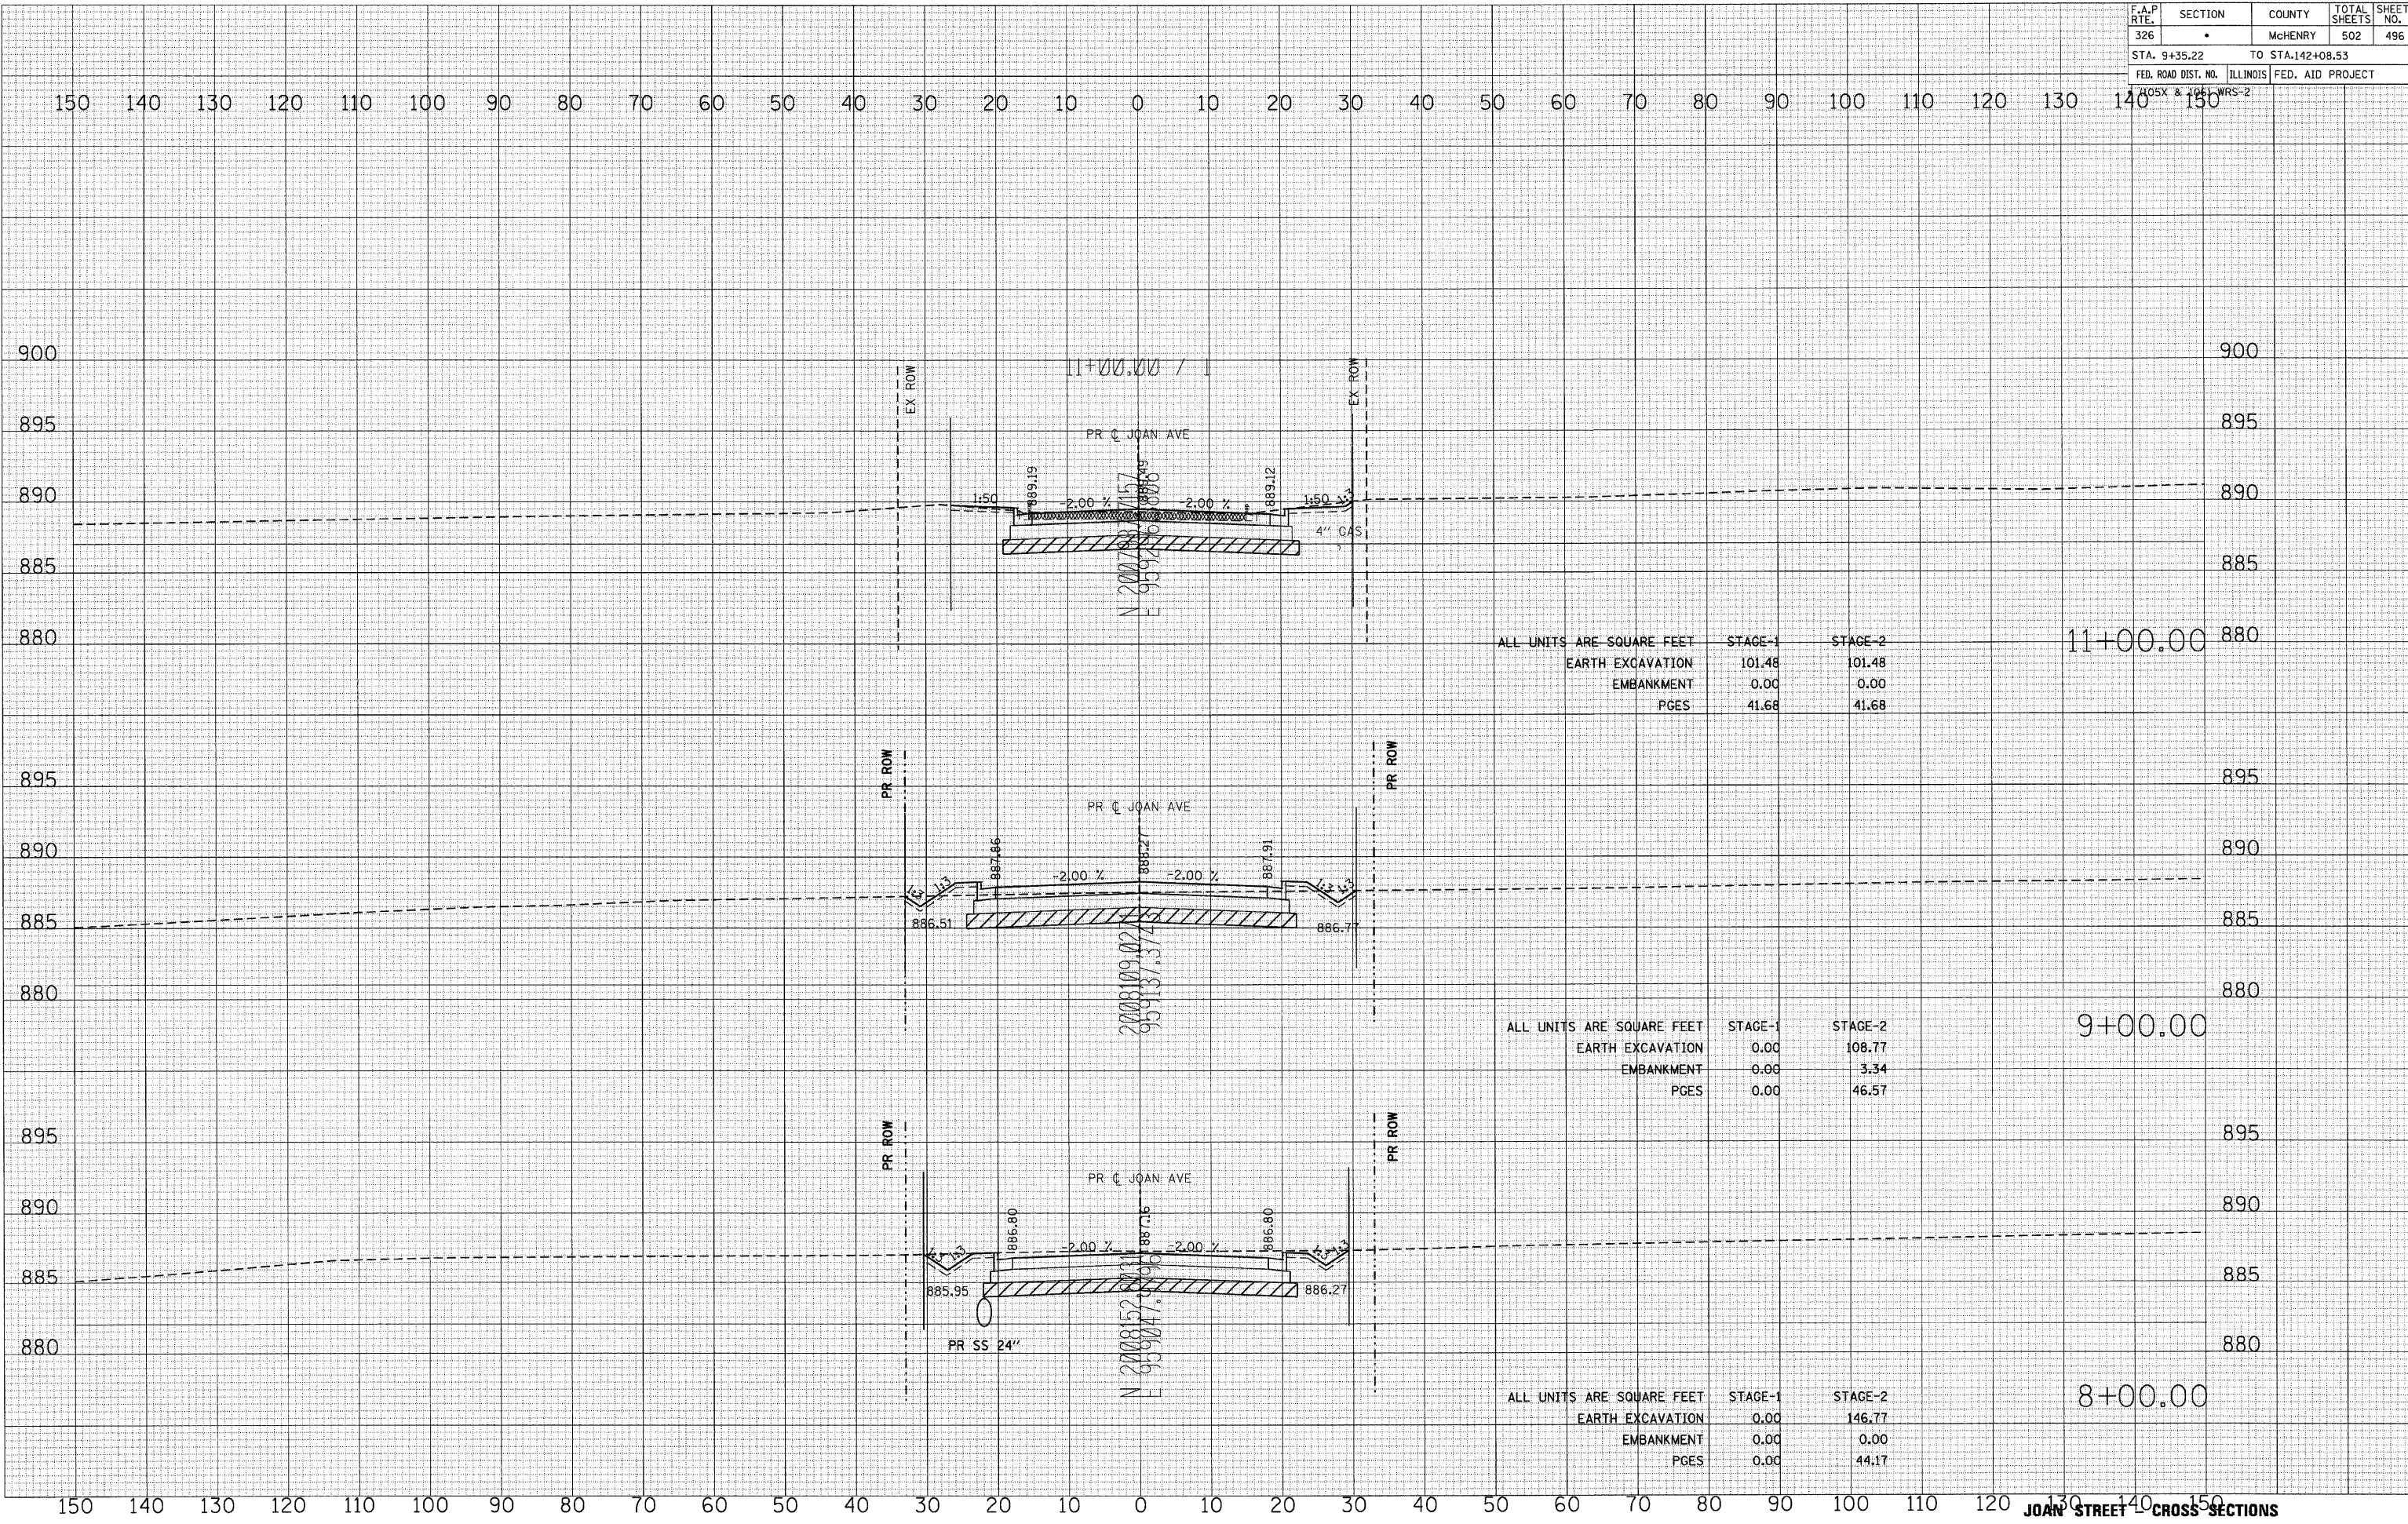

ALL UNITS ARE SQUARE FEET

	STAGE-1	STAGE-2
EARTH EXCAVATION	101.48	101.48
EMBANKMENT	0.00	0.00
PGES	41.68	41.68

ALL UNITS ARE SQUARE FEET

	STAGE-1	STAGE-2
EARTH EXCAVATION	0.00	108.77
EMBANKMENT	0.00	3.34
PGES	0.00	46.57

ALL UNITS ARE SQUARE FEET

	STAGE-1	STAGE-2
EARTH EXCAVATION	0.00	146.77
EMBANKMENT	0.00	0.00
PGES	0.00	44.17

JOAN STREET CROSS SECTIONS