


PLOT DATE = Thursday, August 06, 2009
 FILE NAME = S:\11-CADD\11-sha\1100-50-stream
 USER NAME = 3530

ORIGINAL SURVEY PLOTTED
 SURVEY PLOTTED
 TEMPLATE
 NO. AREAS CHECKED

FINAL SURVEY PLOTTED
 SURVEY PLOTTED
 TEMPLATE
 NO. AREAS CHECKED

BY DATE

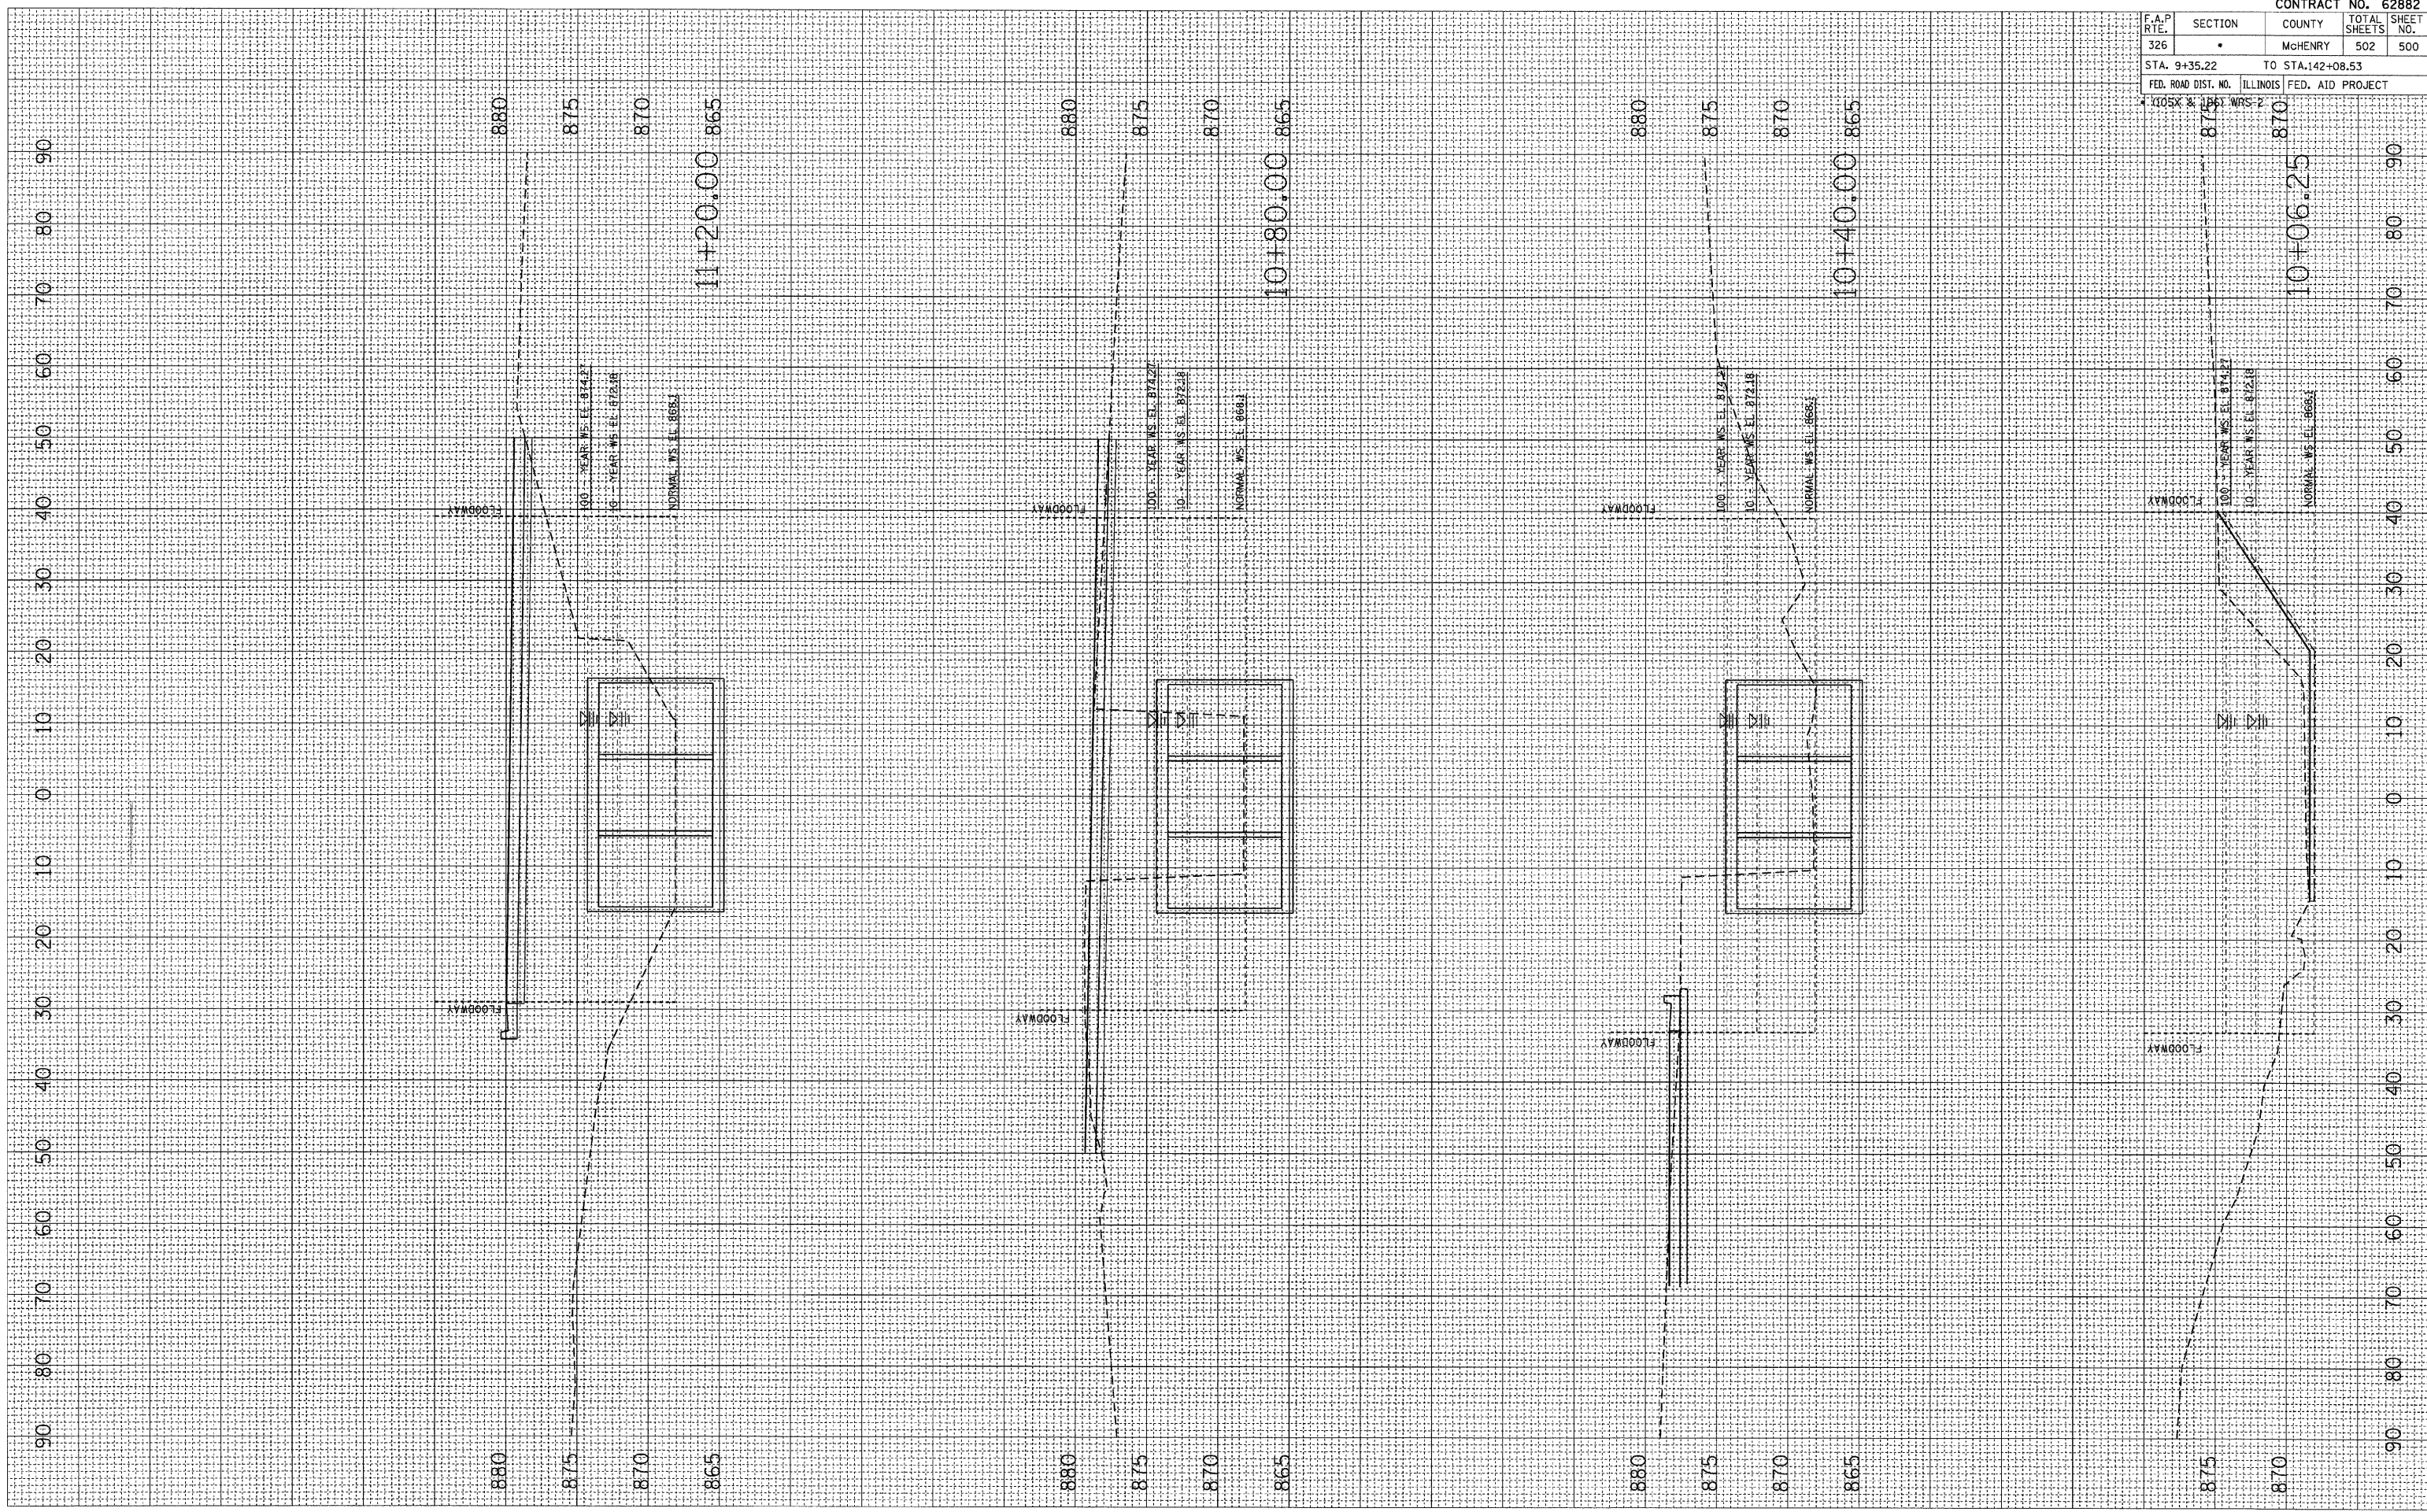

CONTRACT NO. 62882				
F.A.P. RTE.	SECTION	COUNTY	TOTAL SHEETS	SHEET NO.
326	.	McHENRY	502	500
STA. 9+35.22		TO STA. 142+08.53		
FED. ROAD DIST. NO.		ILLINOIS FED. AID PROJECT		
4105X & 1061 WRS-2				

STREAM - CROSS SECTIONS