



 
 
 
 
 
 
 
 


THE FOLLOWING EXISTING TRAFFIC SIGNAL EQUIPMENT SHALL BE REMOVED BY THE CONTRACTOR, SHALL REMAIN THE PROPERTY OF THE CITY AND SHALL BE DELIVERED BY THE CONTRACTOR TO THE CITY'S TRAFFIC SIGNAL MAINTENANCE CONTRACTOR'S MAIN FACILITY AS PER THE TRAFFIC SIGNAL SPECIFICATIONS.


1 EACH CONTROLLER AND CABINET (COMPLETE)

THE FOLLOWING ITEMS SHALL BE REMOVED BY THE CONTRACTOR AND SHALL BE DISPOSED OF BY THEM OUTSIDE THE RIGHT-OF-WAY AT THEIR EXPENSE. THE SALVAGE VALUE OF THE REMOVED EQUIPMENT SHALL BE REFLECTED IN THE CONTRACT BID PRICE.

2 EACH SIGNAL HEAD, 3-FACE, 3-SECTION
 2 EACH SIGNAL HEAD, 2-FACE, 3-SECTION
 2 EACH SIGNAL HEAD, 1-FACE, 3-SECTION
 6 EACH SIGNAL POST
 4 EACH PEDESTRIAN SIGNAL HEAD, 2-FACE

 
EXISTING EQUIPMENT TO BE REMOVED LEGEND

- "E"  EXISTING SIGNAL HEAD TO BE REMOVED
- "E"  EXISTING SERVICE INSTALLATION TO BE REMOVED
- "E"  EXISTING SIGNAL POST AND FOUNDATION TO BE REMOVED
- "E"  EXISTING ALUMINUM MAST ARM POLE AND FOUNDATION TO BE REMOVED
- "E"  EXISTING CONTROLLER AND FOUNDATION TO BE REMOVED
- "E"  EXISTING HANDHOLE TO BE REMOVED
- "E"  EXISTING PEDESTRIAN SIGNAL HEAD TO BE REMOVED
- "E"  EXISTING PEDESTRIAN PUSHBUTTON TO BE REMOVED
- "E"  EMERGENCY VEHICLE LIGHT DETECTOR TO BE REMOVED
- "E"  CONFIRMATION BEACON TO BE REMOVED
- "E"  EXISTING HEAVY-DUTY HANDHOLE TO BE REMOVED
- "E"  EXISTING STEEL MAST ARM POLE AND FOUNDATION TO BE REMOVED

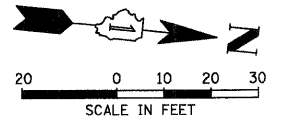

DATE	BY	DATE	BY
DATE	BY	DATE	BY
DATE	BY	DATE	BY
DATE	BY	DATE	BY

CHRISTOPHER B. BURKE ENGINEERING LTD.
 3575 West Higgins Road, Suite 600
 Rosemont, Illinois 60018
 (847) 823-0500

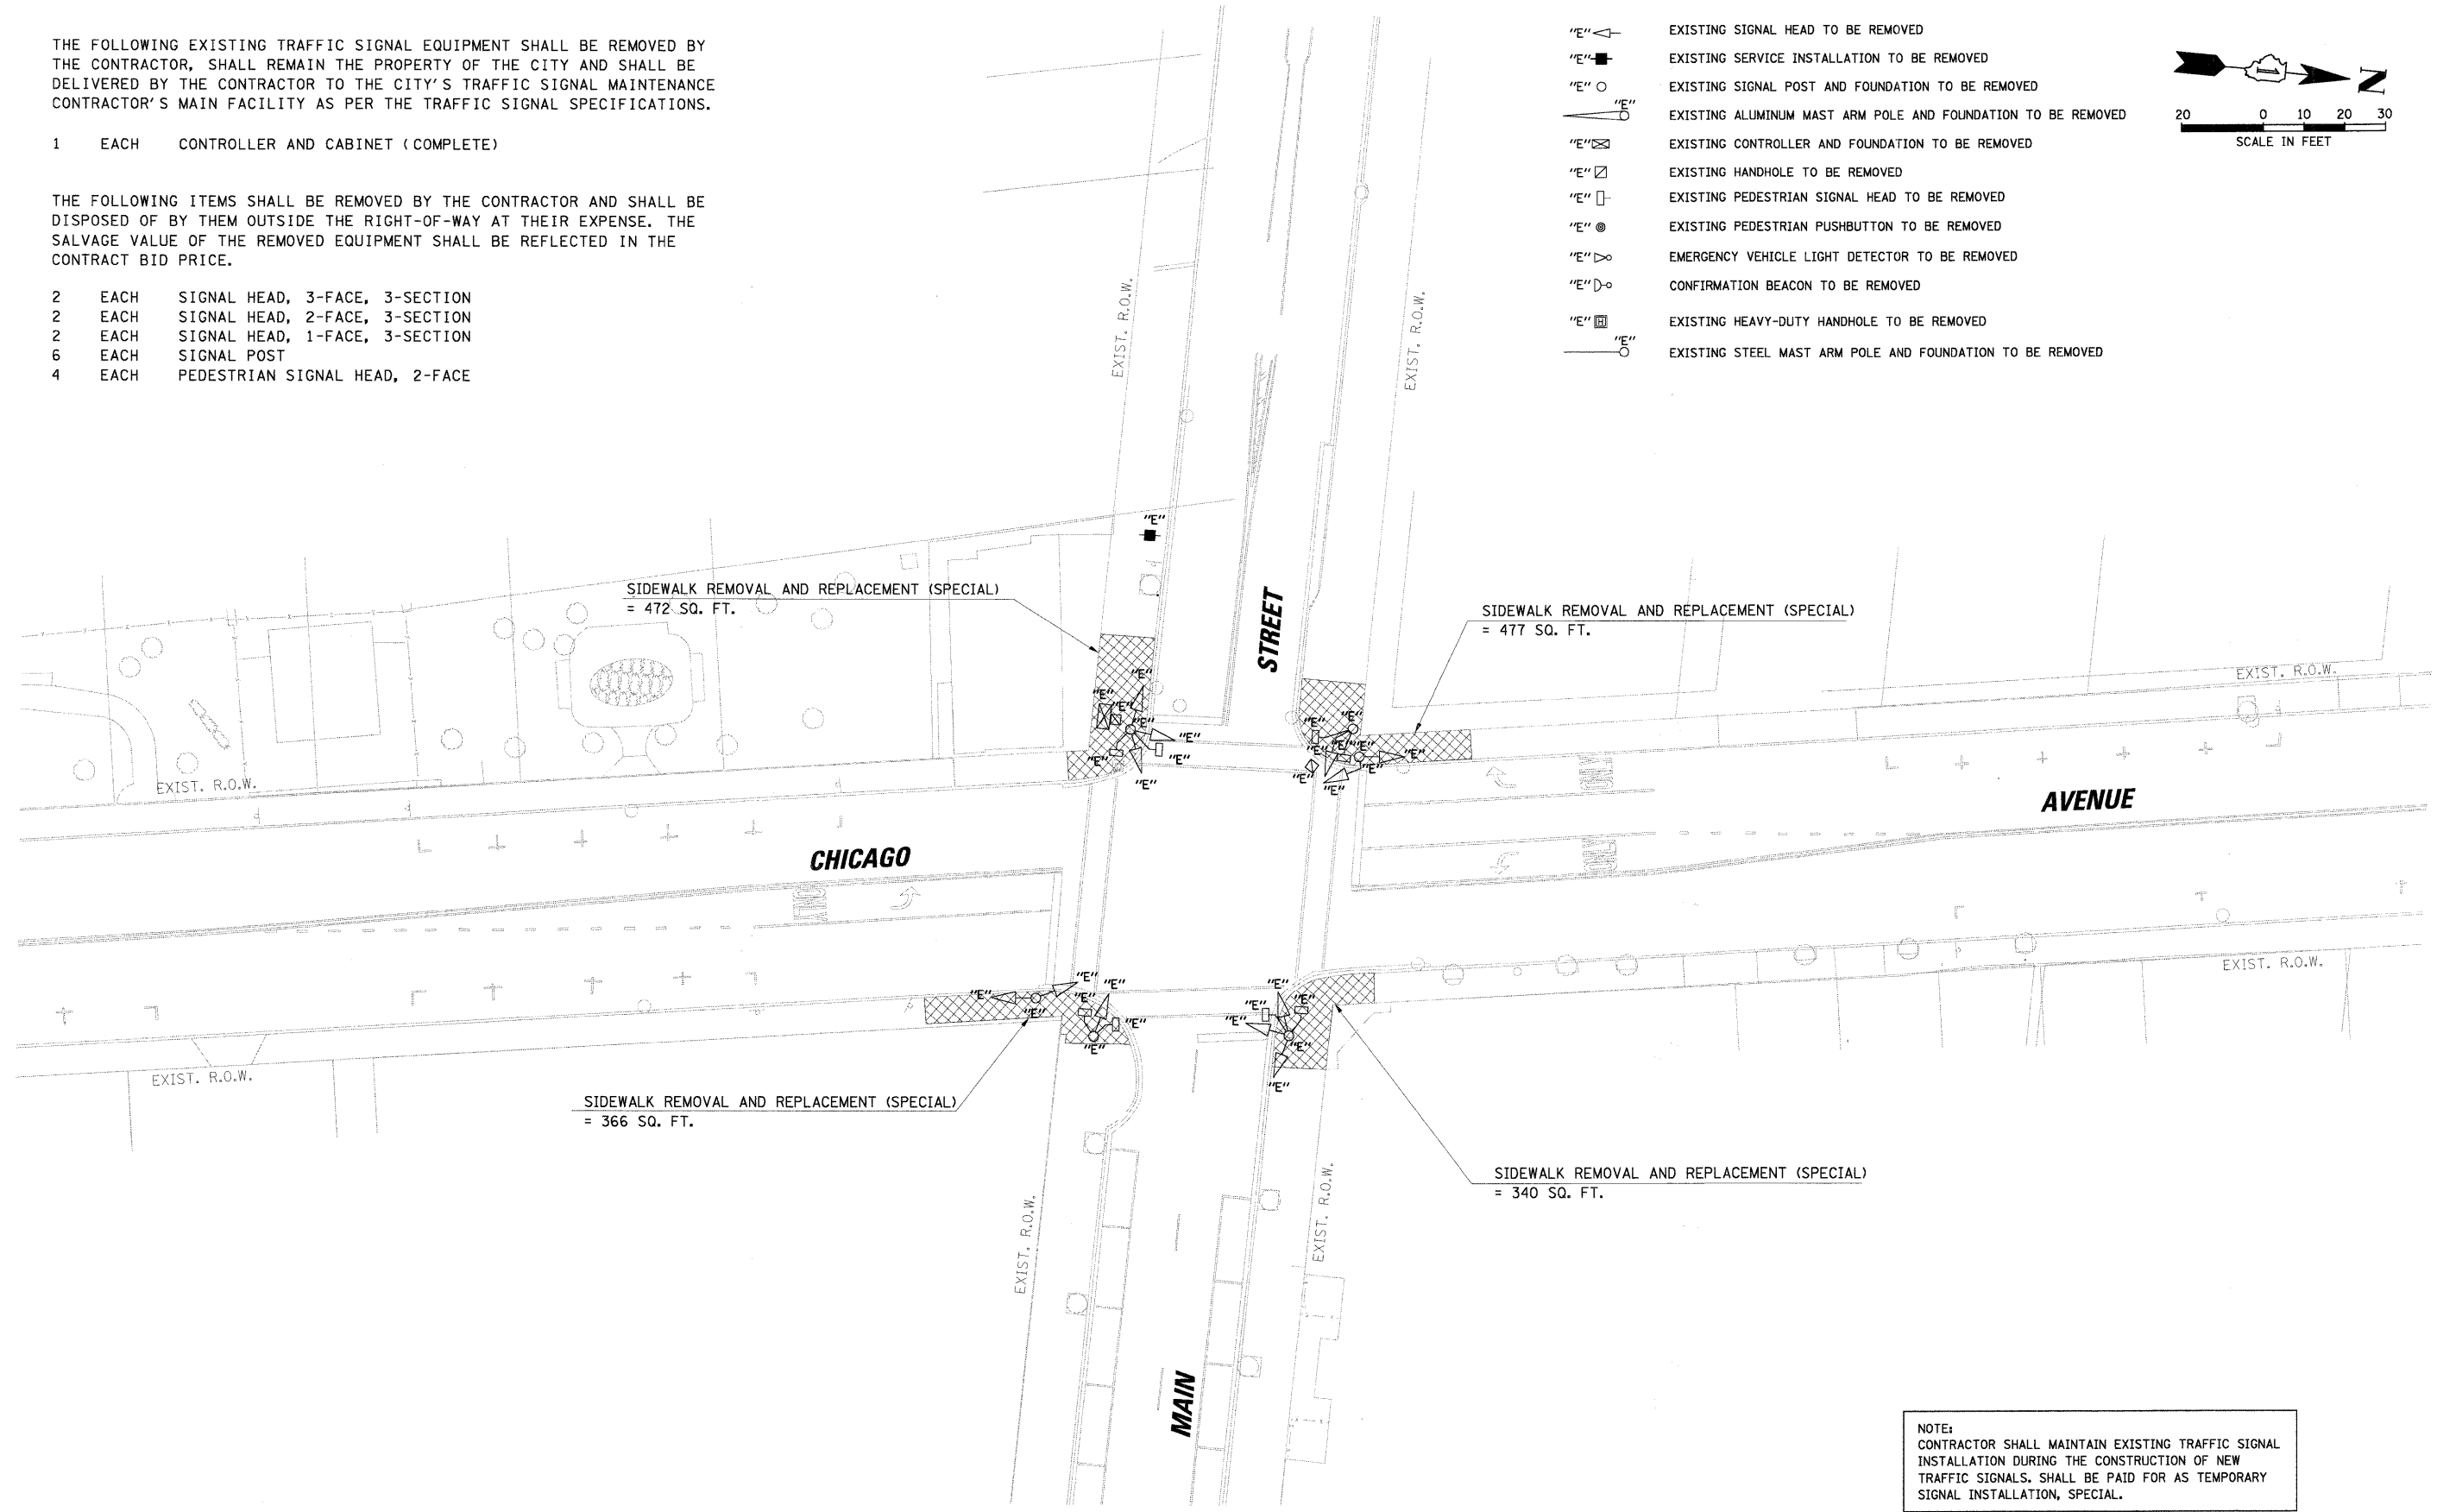

NOTE:
 CONTRACTOR SHALL MAINTAIN EXISTING TRAFFIC SIGNAL INSTALLATION DURING THE CONSTRUCTION OF NEW TRAFFIC SIGNALS. SHALL BE PAID FOR AS TEMPORARY SIGNAL INSTALLATION, SPECIAL.

FILE NAME =	USER NAME = FPACIONE	DESIGNED -	REVISED -	STATE OF ILLINOIS DEPARTMENT OF TRANSPORTATION	REMOVE EXISTING TRAFFIC SIGNAL EQUIPMENT CHICAGO AVENUE AT MAIN STREET	F.A.U. RTE.	SECTION	COUNTY	TOTAL SHEETS	SHEET NO.	
NA\EVANSTON\06202\Traffic\TMP_main-chidgn		DRAWN -	REVISED -			2853	05-00240-00-TL	COOK	24	14	
PLOT SCALE = 20'		CHECKED -	REVISED -			CONTRACT NO. 63111					
PLOT DATE = 11/2/2009		DATE -	REVISED -			FED. ROAD DIST. NO. ILLINOIS FED. AID PROJECT					