
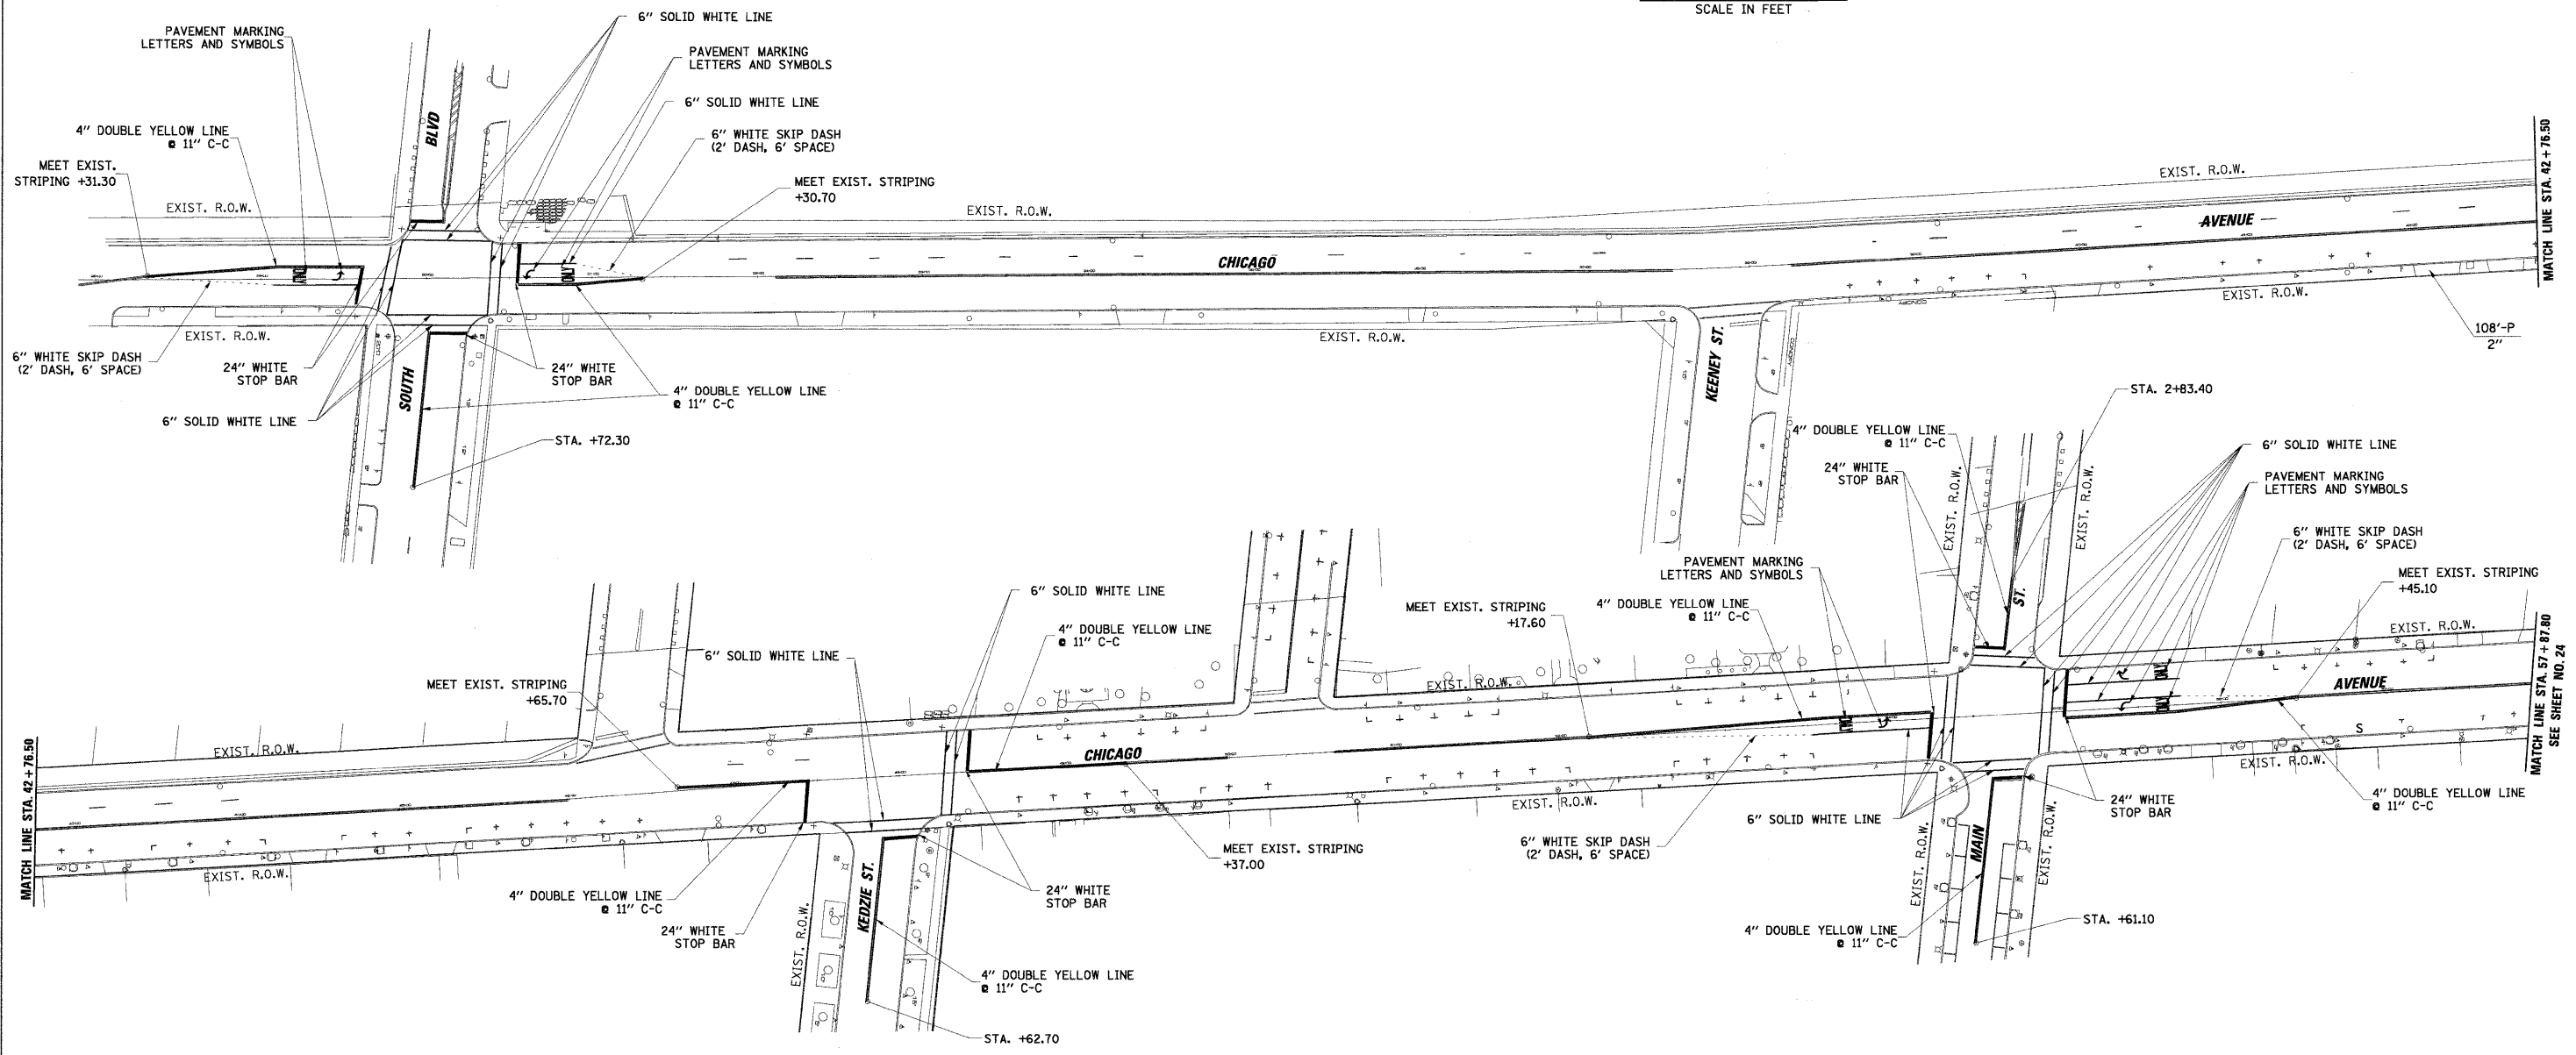


SURVEYED BY: _____ DATE: _____
 PLOTTED BY: _____
 CHECKED BY: _____
 RTI OF WAY CHECKED BY: _____
 CAD FILE NAME: _____
 PLAN NO.: _____
 NO. _____
CHRISTOPHER B. BURKE ENGINEERING LTD.
 9575 West Higgins Road, Suite 600
 Rosemont, Illinois 60018
 (647) 823-0500
 PROFILE SURVEYED BY: _____ DATE: _____
 PLOTTED BY: _____
 CHECKED BY: _____
 STRUCTURE NOTATIONS: CHYD
 NO. _____

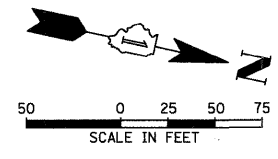

INTERCONNECT PLAN LEGEND

	PROPOSED	EXISTING
CONTROLLER		
HANDHOLE		
DOUBLE HANDHOLE		
HEAVY-DUTY HANDHOLE		
G.S. CONDUIT IN TRENCH (T) OR PUSHED (P)		
DETECTOR LOOP		
SYSTEM		
INTERSECTION		
UNIT DUCT		
COMMON TRENCH		

FILE NAME = N:\EVANSTON\06202\Tr-aff\pml_06202.dgn	USER NAME = FPACIONE	DESIGNED -	REVISED -
		DRAWN -	REVISED -
		CHECKED -	REVISED -
		DATE -	REVISED -

STATE OF ILLINOIS
DEPARTMENT OF TRANSPORTATION

PAVEMENT MARKING PLAN
 CHICAGO AVENUE
 FROM SOUTH STREET TO DEMPSTER STREET

F.A.U. RTE. 2853	SECTION 05-00240-00-TL	COUNTY COOK	TOTAL SHEETS 24	SHEET NO. 23
FED. ROAD DIST. NO. ILLINOIS		FED. AID PROJECT CONTRACT NO. 63111		