
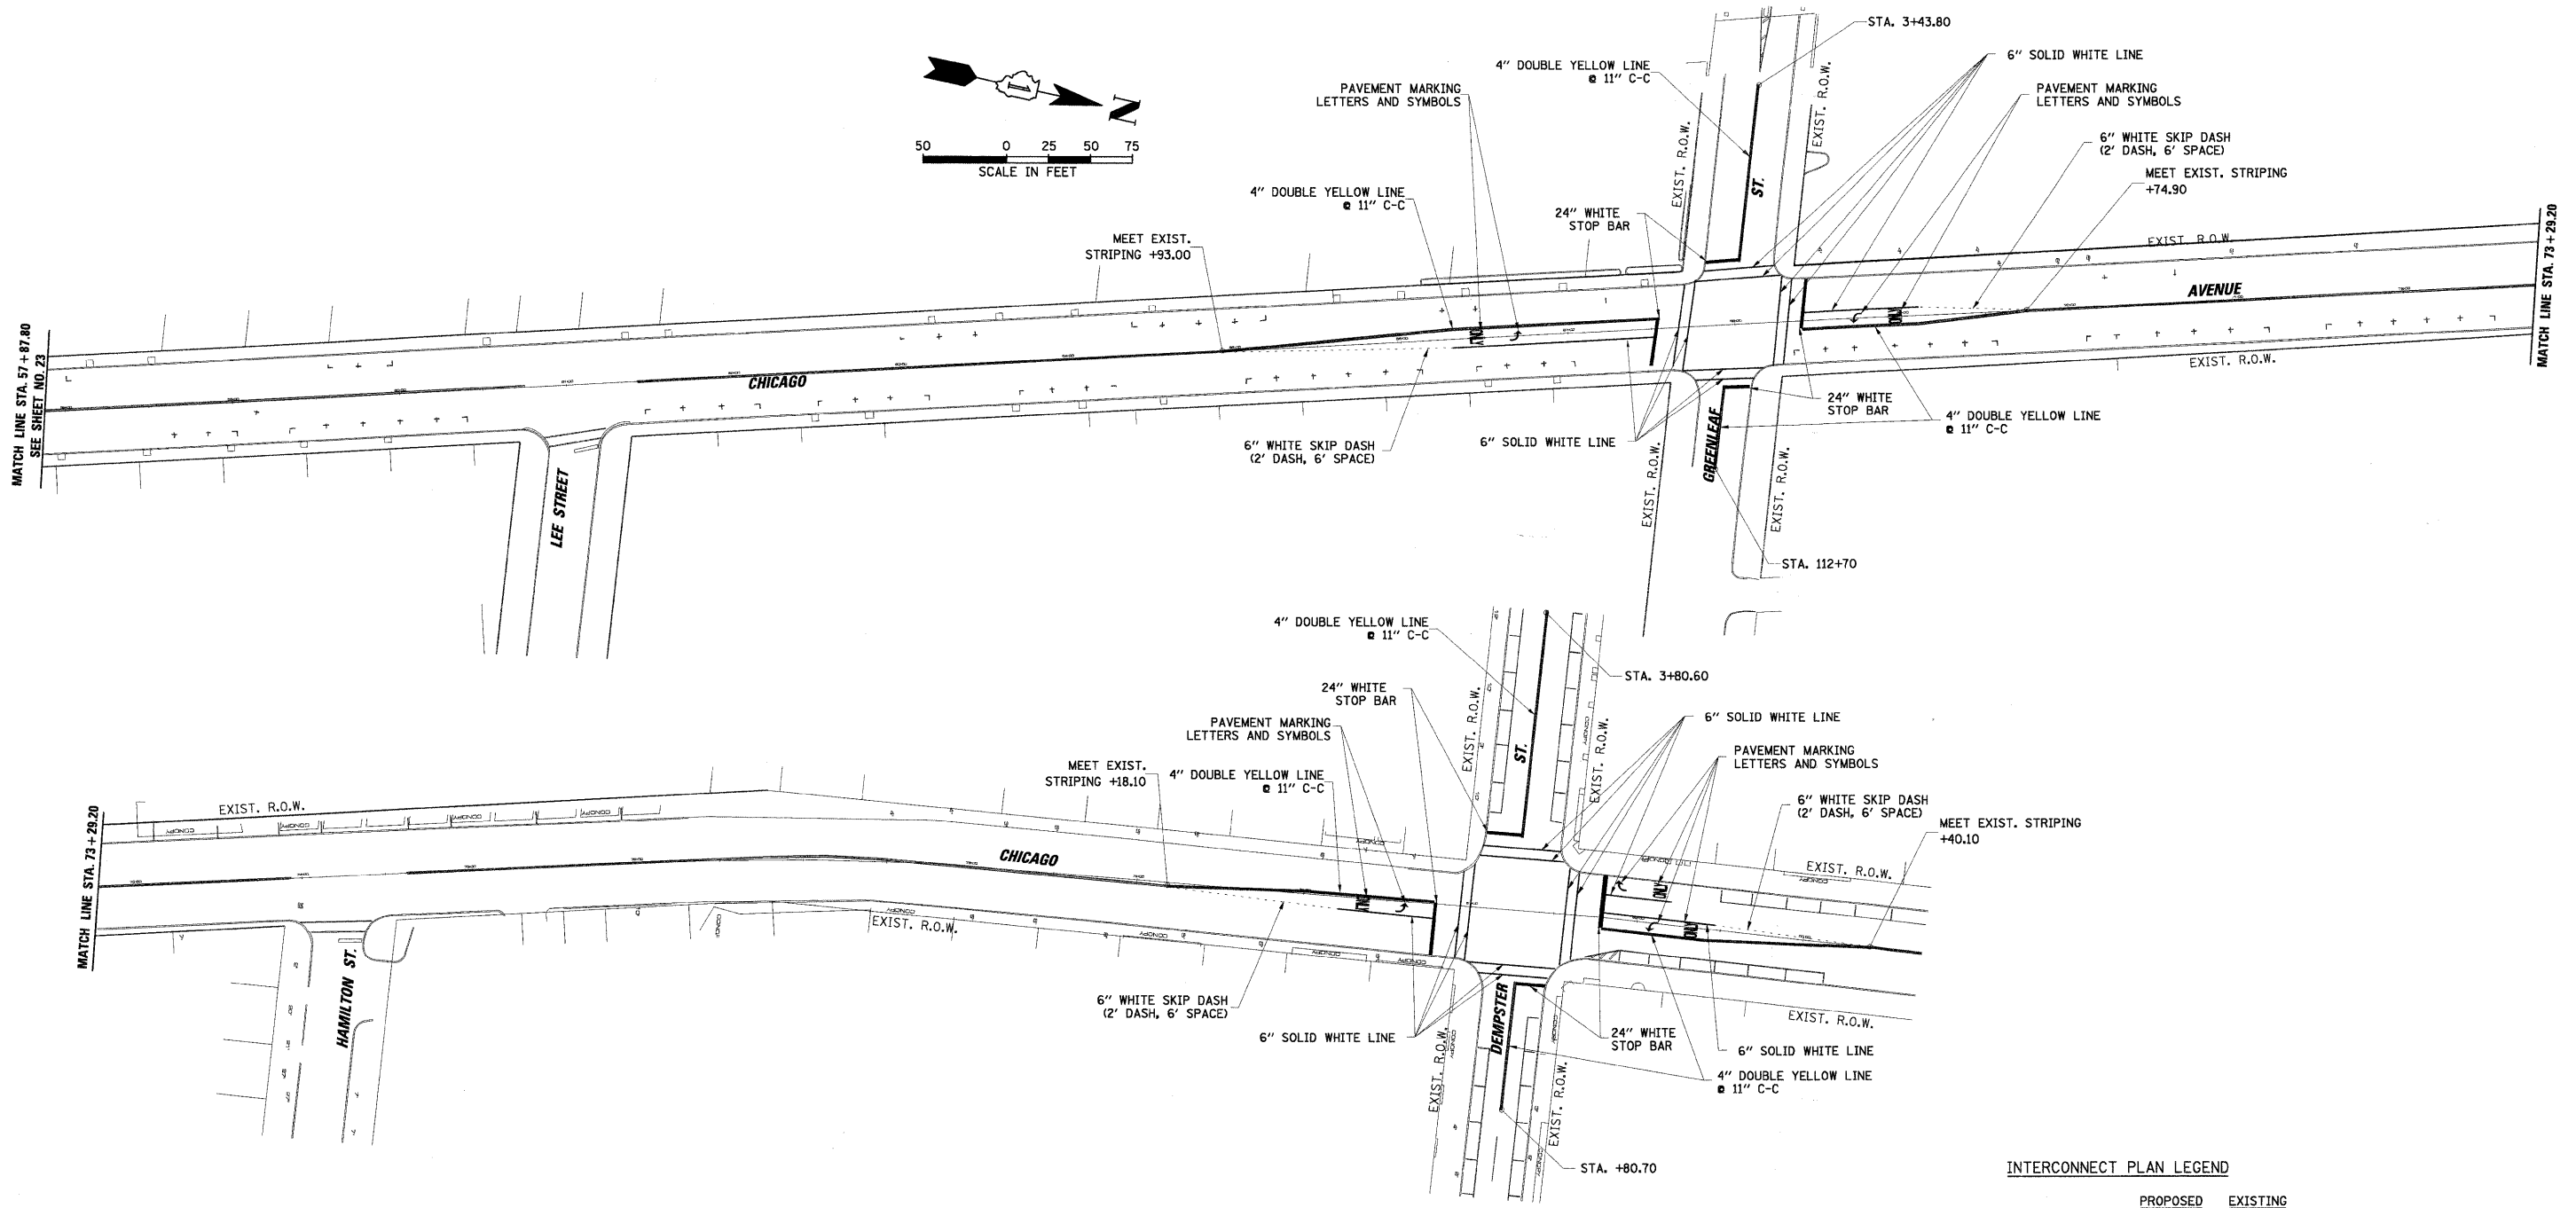


PROFILE SURVEYED PLOTTED CHECKED
 NOTE BOOK S.M. NOTED
 STRUCTURE NOTATIONS CHKD
 NO. DATE
 BY DATE
 PLAN SURVEYED PLOTTED CHECKED
 NOTE BOOK S.M. NOTED
 CADD FILE NAME
 NO. DATE
 BY DATE
CHRISTOPHER B. BURKE
 ENGINEERING LTD.
 9575 West Higgins Road, Suite 600
 Rosemont, Illinois 60018
 (847) 823-0800
C B

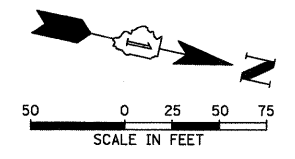

INTERCONNECT PLAN LEGEND

	PROPOSED	EXISTING
CONTROLLER		
HANDHOLE		
DOUBLE HANDHOLE		
HEAVY-DUTY HANDHOLE		
G.S. CONDUIT IN TRENCH (T) OR PUSHED (P)		
DETECTOR LOOP		
SYSTEM	S	
INTERSECTION	IP	I
UNIT DUCT	UD	
COMMON TRENCH	CT	

FILE NAME = H:\EVANSTON\052022\Traffic\pmk2_06202.dgn	USER NAME = FPAICONE	DESIGNED -	REVISED -	STATE OF ILLINOIS DEPARTMENT OF TRANSPORTATION	PAVEMENT MARKING PLAN CHICAGO AVENUE FROM SOUTH STREET TO DEMPSTER STREET	F.A.U. RTE. 2853	SECTION 05-00240-00-TL	COUNTY COOK	TOTAL SHEETS 24	SHEET NO. 24
PLOT SCALE = 50'	CHECKED -	REVISED -	SCALE:			CONTRACT NO. 63111				
PLOT DATE = 11/2/2009	DATE -	REVISED -	FED. ROAD DIST. NO.			ILLINOIS FED. AID PROJECT				