




SECTION 17, TOWNSHIP 36, RANGE 14

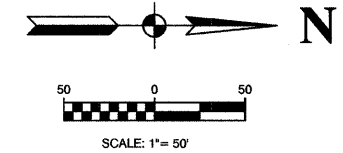

LEGEND:

- ○ EXISTING STREET LIGHT
- ○ PROPOSED STREET LIGHT-250W HPS
- ○ PROPOSED STREET LIGHT-150W HPS
- EXISTING CONTROLLER
- PROPOSED CONTROLLER, CONSOLE TYPE
- ⊥ COMED POWER POLE FOR SERVICE CONNECTION
- P — CONDUIT, PUSHED, GALVANIZED STEEL
- T — CONDUIT, TRENCHED, GALVANIZED STEEL
- UNIT DUCT, 600V, 3-1C NO.4, 1/C NO.6 GROUND, (XLP-TYPE USE), 1-1/4" DIA., POLYETHYLENE
- UNIT DUCT, 600V, 2-1C NO.4, 1/C NO.6 GROUND, (XLP-TYPE USE), 1" DIA., POLYETHYLENE
- ⊥ GR GROUND ROD, 5/8" DIA. x 10'
- (R) REMOVAL OF EXISTING STREET LIGHT (SALVAGE)
- (RO) REMOVAL OF EXISTING STREET LIGHT (BY OTHERS)
- MH MOUNTING HEIGHT
- MA MAST ARM
- B/C BACK OF CURB
- B/EP BEHIND EDGE OF PAVEMENT
- BDTB BREAKAWAY DEVICE, TRANSFORMER BASE, 11.5" BOLT CIRCLE

POLE IDENTIFICATION

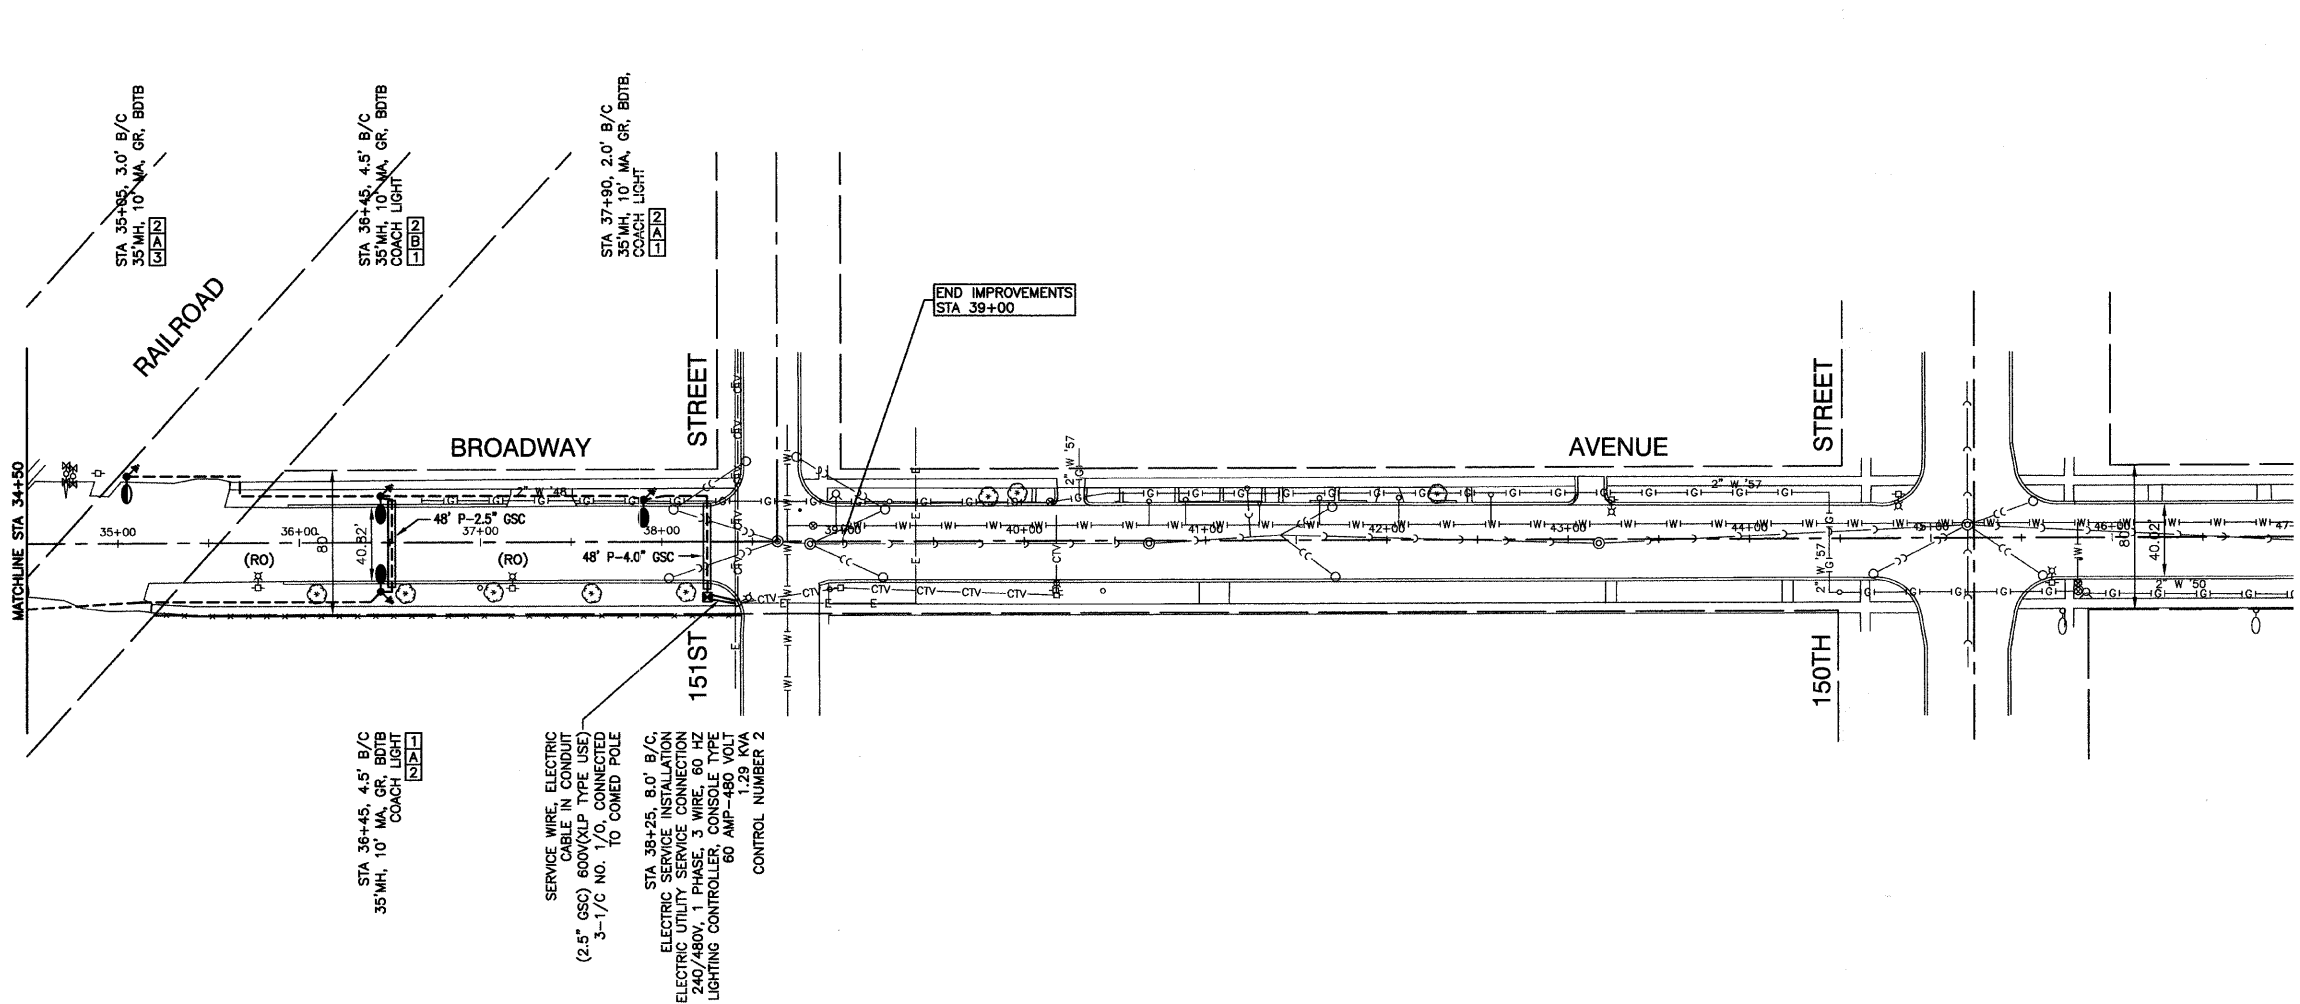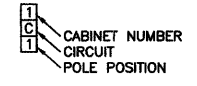

PLAN	REVISIONS	DATE
NO.	BY	
NO.	BY	
NO.	BY	
NO.	BY	

PROFILE	REVISIONS	DATE
NO.	BY	
NO.	BY	
NO.	BY	
NO.	BY	

FILE NAME = 08307-PLAN-01
---------------------------

USER NAME =	DESIGNED -- DWS	REVISIONS --
	CHECKED -- EJT	REVISIONS --
PLOT SCALE = 1"=50'	DRAWN -- MJD	REVISIONS --
PLOT DATE = 10-19-09	CHECKED -- PAP	REVISIONS --

STATE OF ILLINOIS  
DEPARTMENT OF TRANSPORTATION

BROADWAY AVENUE STREET LIGHTING  
PARK AVENUE TO 151ST STREET (SIBLEY BOULEVARD)  
PLAN SHEET

F.A.U. RTE.	SECTION	COUNTY	TOTAL SHEETS	SHEET NO.
1025	09-00182-00-LT	COOK	10	4
SCALE: 1"=50'		SHEET NO. 4 OF 10 SHEETS		STA. 34+50 TO STA. 39+00
FED. ROAD DIST. NO. 1		ILLINOIS		FED. AID PROJECT ARA-9003 (333)

