


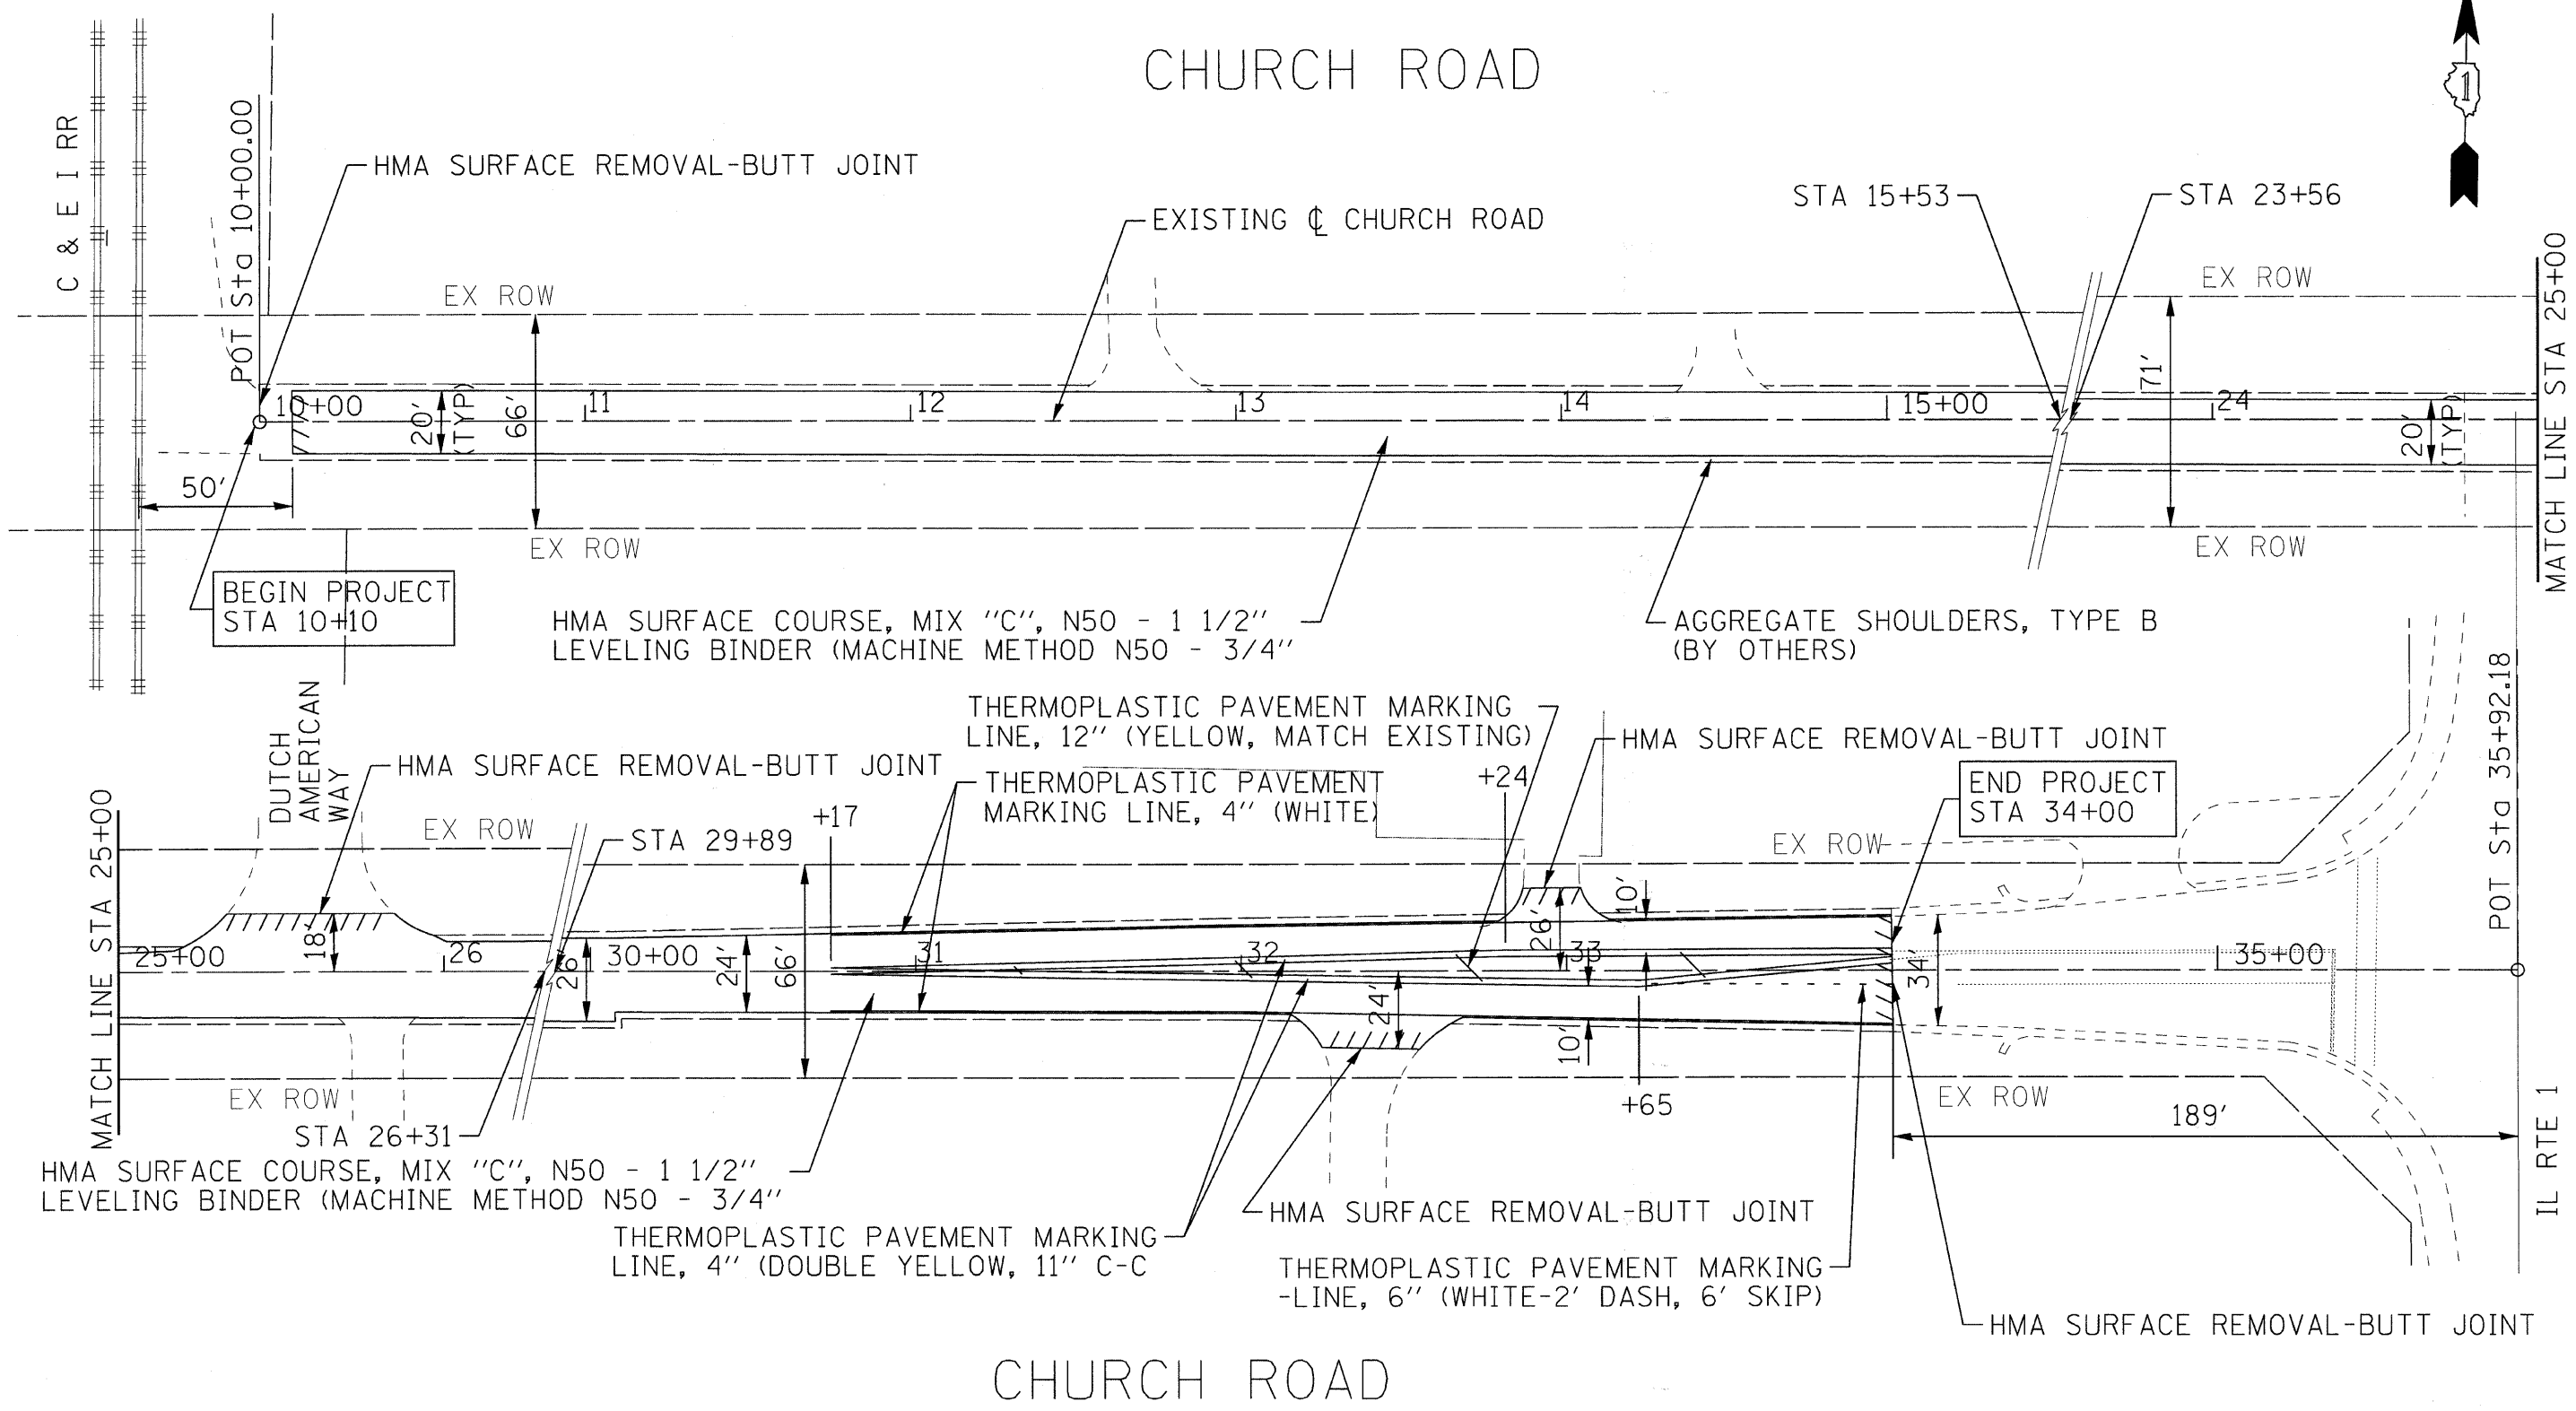

# CHURCH ROAD



COPYRIGHT © 2009 BY BAXTER & WOODMAN, INC.  
 STATE OF ILLINOIS - PROFESSIONAL DESIGN FIRM  
 LICENSE NO. - 184-00121 - EXPIRES 4/30/2011  
 488ccc 10/21/2009 10:46:23 AM  
 ...:\CADD-SURVEY-PLOTS\B&W\FBI  
 \Corp\Baxwoodr.com\Projects\Mokenc\BEECH\090280-Church Rd\CADD-SURVEY\DRAWINGS\DGNS\090280-Plan.sht

<b>Baxter &amp; Woodman</b> Crystal Lake, Illinois 815.429.1288 Burlington, Wisconsin 262.762.2534 Moline, Illinois 781.478.2090 DeKalb, Illinois 815.797.3111 Grayslake, Illinois 847.225.5088 Chicago, Illinois 312.578.0059 Plymouth, Illinois 815.608.7425	USER NAME = 488ccc	DESIGNED - JGH	REVISED - PER IDOT 10-6-09	<b>VILLAGE OF BEECHER, ILLINOIS</b> <b>FAU ROUTE 0407 CHURCH ROAD</b> <b>LAPP IMPROVEMENTS</b>	<b>RESURFACING AND PAVEMENT MARKING PLAN</b>	F.A. RTE.	SECTION	COUNTY	TOTAL SHEETS	SHEET NO.
	FILE NAME = 090280-Plan.sht	DRAWN - BCD	REVISED -			09-00017-00-RS	WILL	9	5	
	PLDT DATE = 10/21/2009	CHECKED - NJP	REVISED -			FED. ROAD DIST. NO.	CONTRACT NO.	63303		
	DATE - 6-30-09	REVISED -		ILLINOIS	FED. AID PROJECT					