


MANHATTAN ROAD

(WESTERN AVENUE)

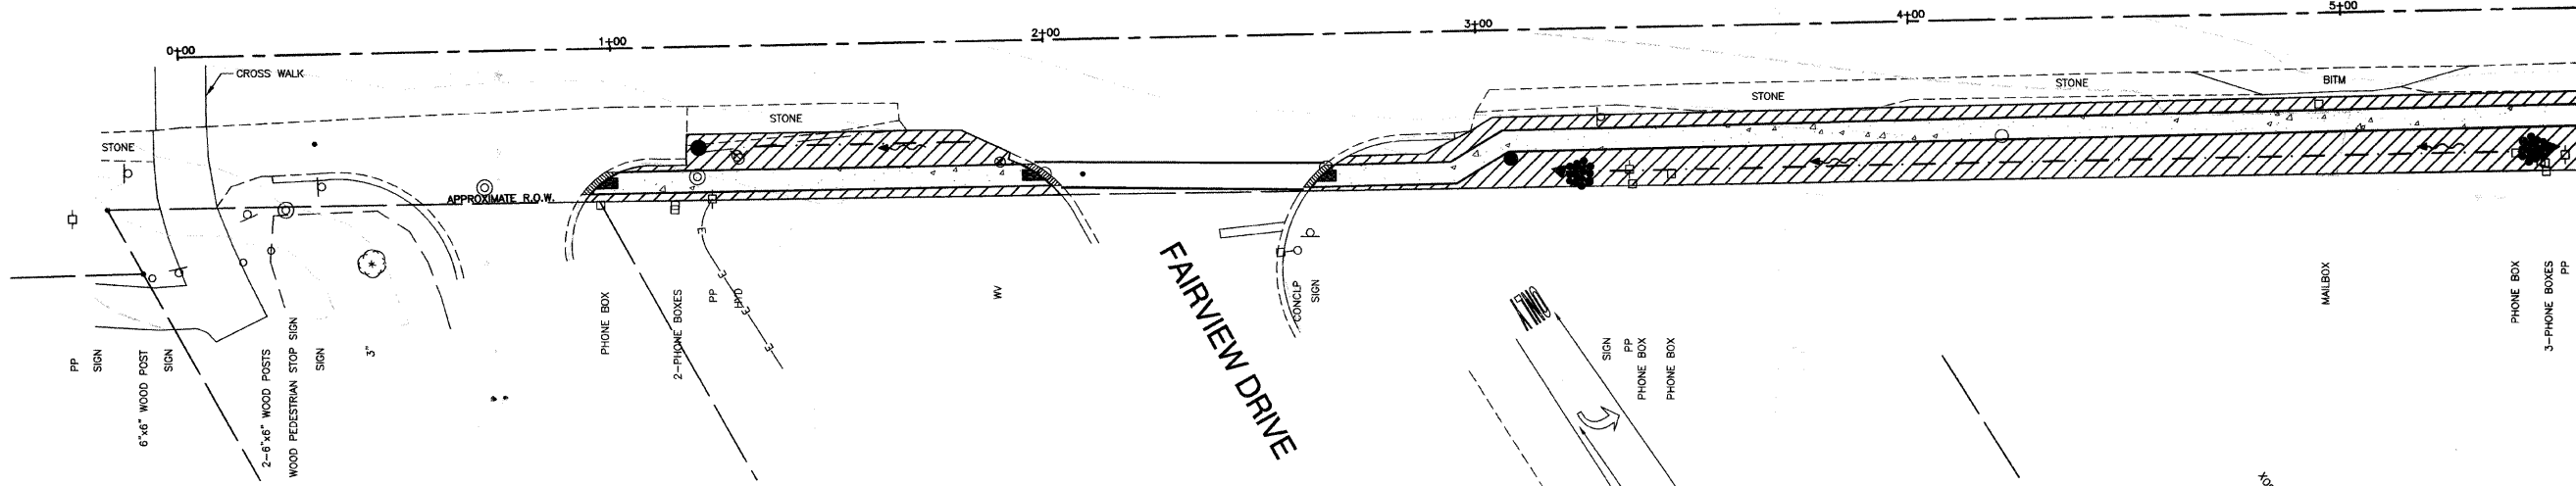

MATCHLINE A



NOTES:

1. A MINIMUM OF 2 WEEKS PRIOR TO PLACEMENT OF PERMANENT PAVEMENT MARKING, CONTACT CORA MATHIS, AREA TRAFFIC FIELD ENGINEER AT (815) 485-6475.

LEGEND


- ① THERMOPLASTIC PAVEMENT MARKING - LINE, 6" (WHITE)
- ② THERMOPLASTIC PAVEMENT MARKING - LINE, 24" (WHITE)
- STONE RIPRAP CLASS A3 (1 SQ.YD. EACH LOCATION)
- TOPSOIL FURNISH & PLACE, 4" AND SODDING, SALT TOLERANT (SPECIAL)

MANHATTAN ROAD

(WESTERN AVENUE)

MATCHLINE A

MARION STREET

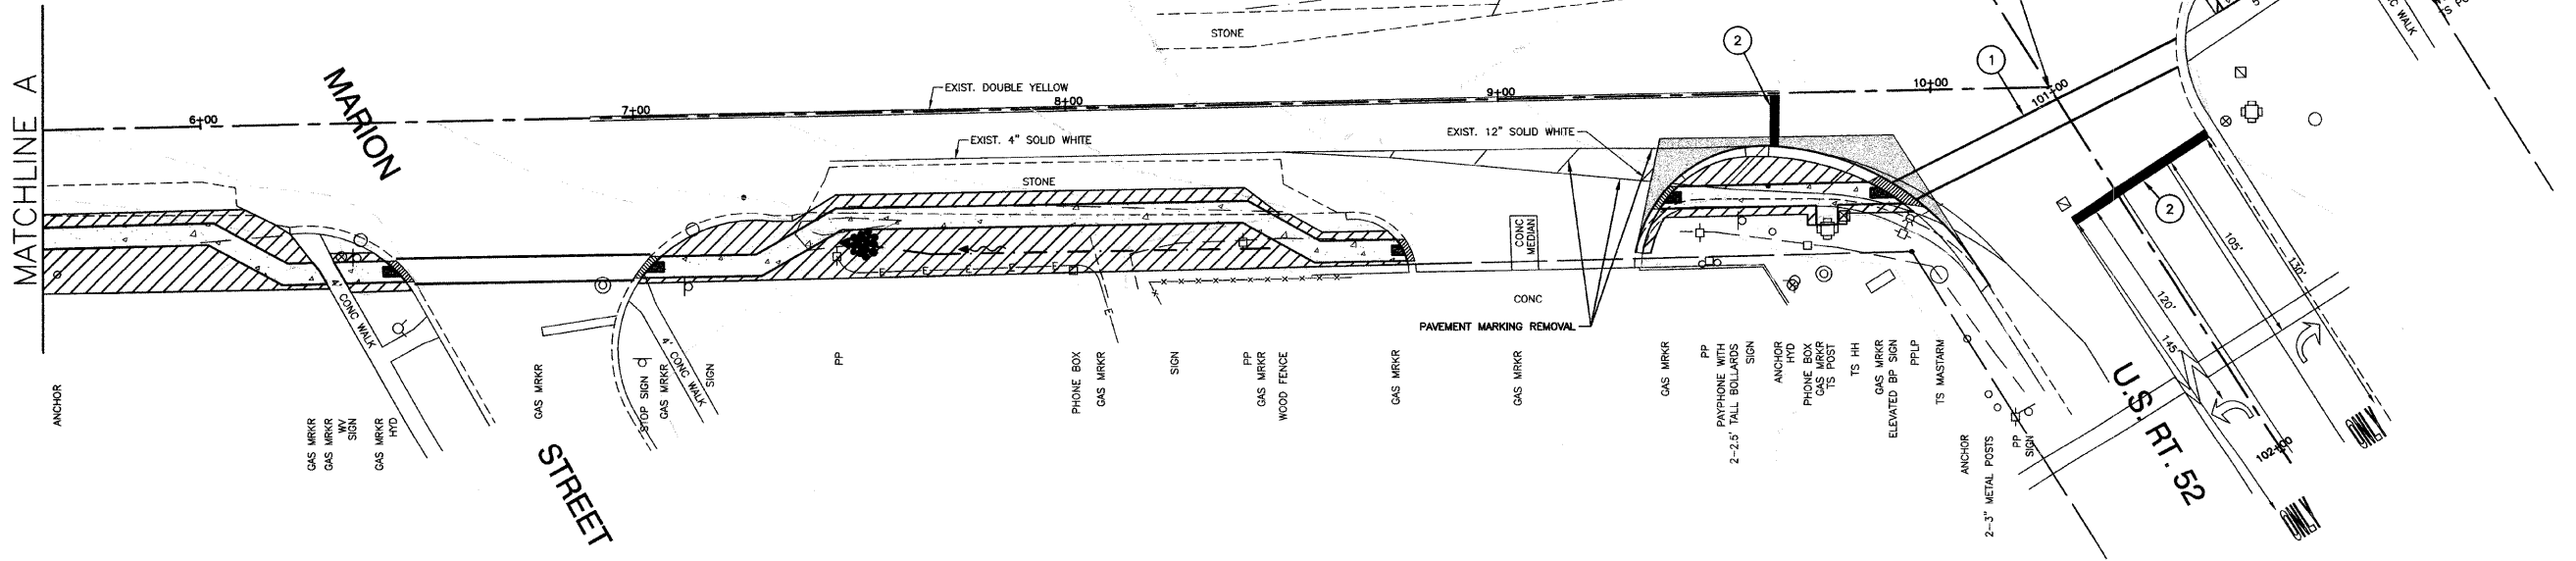

FILE NAME = 07434-PLAN-01 P02

USER NAME =	DESIGNED - V.C.	REVISED - 11-11-08 IDOT REV
	CHECKED - V.C.	REVISED - 12-09-08 IDOT REV
PLOT SCALE = 1"=20'	DRAWN - EDG/JR	REVISED - 01-20-09 IDOT REV
PLOT DATE = 07-30-09	CHECKED - V.C./J.R.	REVISED -

STATE OF ILLINOIS
DEPARTMENT OF TRANSPORTATION

MANHATTAN ROAD SIDEWALK IMPROVEMENTS

LANDSCAPING AND STRIPING PLAN

SCALE: 1"=20' SHEET NO. 5 OF 13 SHEETS STA. TO STA.

F.A.P. RTE.	SECTION	COUNTY	TOTAL SHEETS	SHEET NO.
0532	09-00009-00-SW	WILL	13	5
CONTRACT NO. 63309				
FED. ROAD DIST. NO. 1 ILLINOIS FED. AID PROJECT ARA-9003 (360)				