



SECTION 28, TOWNSHIP 35, RANGE 14  
SECTION 21, TOWNSHIP 35, RANGE 14

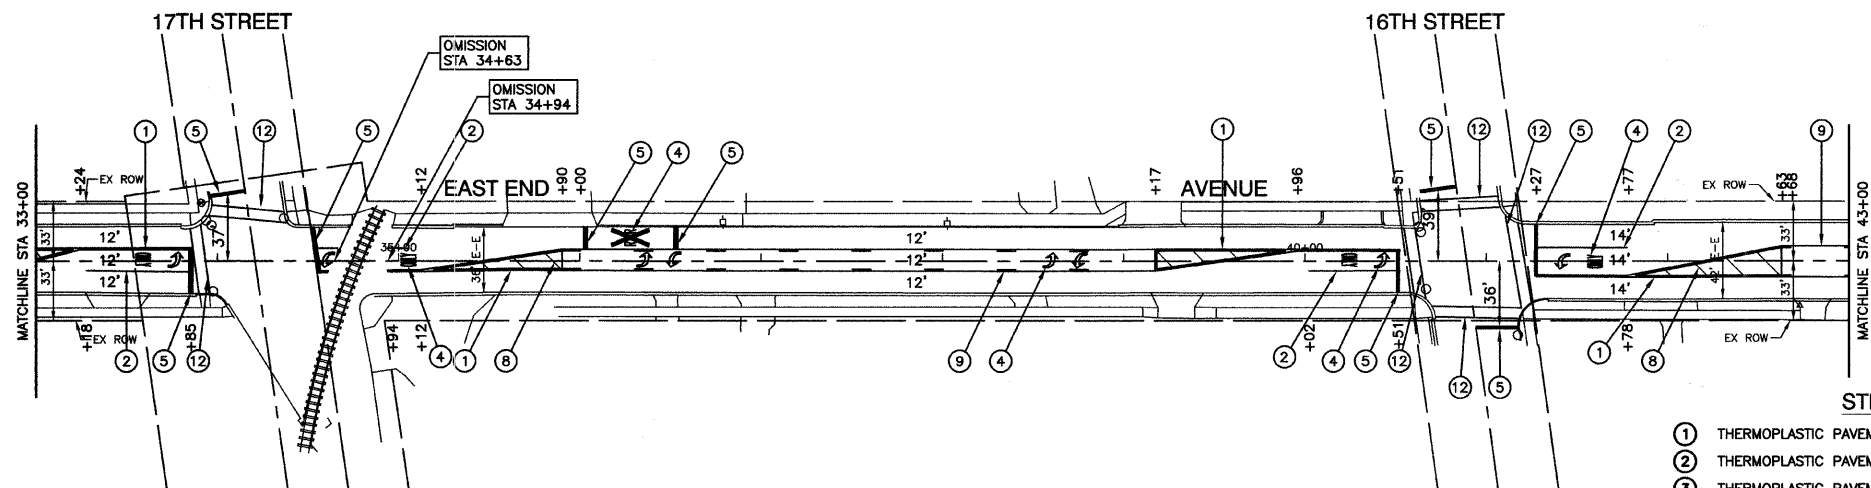

PLAN	REVISIONS	DATE
NO.	BY	
NOTE BOOK	ALIGNED	CHECKED
	PLOTTED	RECORDED
	FILED	FILE NAME

PROFILE	REVISIONS	DATE
NO.	BY	
NOTE BOOK	GRADES	CHECKED
	PLOTTED	NOTED

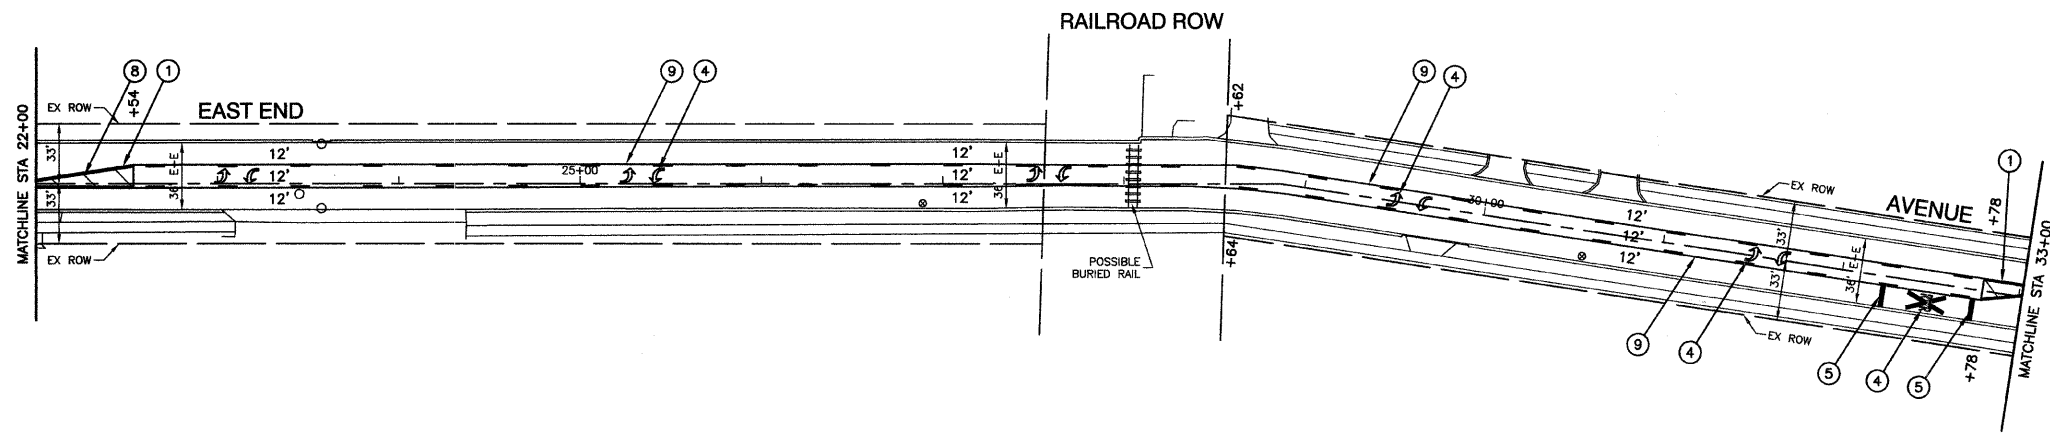

STRIPING LEGEND

- ① THERMOPLASTIC PAVEMENT MARKING - LINE 4" (DOUBLE YELLOW)
- ② THERMOPLASTIC PAVEMENT MARKING - LINE 6" (WHITE TURN LANE)
- ③ THERMOPLASTIC PAVEMENT MARKING - LINE 6" (WHITE TURN LANE SKIP DASH, 2' DASH, 6' SKIP)
- ④ THERMOPLASTIC PAVEMENT MARKING - LETTERS AND SYMBOLS
- ⑤ THERMOPLASTIC PAVEMENT MARKING - LINE 24" (WHITE STOP BAR)
- ⑥ THERMOPLASTIC PAVEMENT MARKING - LINE 12" (WHITE CROSSWALK)
- ⑦ THERMOPLASTIC PAVEMENT MARKING - LINE 4" (WHITE LANE LINE, 10' LINE, 30' SKIP)
- ⑧ THERMOPLASTIC PAVEMENT MARKING - LINE 12" (YELLOW DIAGONAL, 20' C-C)
- ⑨ THERMOPLASTIC PAVEMENT MARKING - LINES 4" (YELLOW LANE LINES, 5 1/2" C-C WITH SKIP DASH LINE, 10' LINE, 30' SKIP)
- ⑩ THERMOPLASTIC PAVEMENT MARKING - LINE 4" (WHITE PARKING LINE)
- ⑪ THERMOPLASTIC PAVEMENT MARKING - LINE 8" (WHITE MEDIAN OUTLINE)
- ⑫ THERMOPLASTIC PAVEMENT MARKING - LINE 6" (WHITE CROSS WALK)
- ⑬ THERMOPLASTIC PAVEMENT MARKING - LINE 12" (WHITE DIAGONAL, 20' C-C)
- ⊠ TRAFFIC SIGN

FILE NAME = 06173\_01-PLAN-01 - IDOT PMK02

USER NAME =	DESIGNED -- MPN	REVISED --
	CHECKED -- JMN	REVISED --
PLOT SCALE = 1"=50'	DRAWN -- PS, MJD	REVISED --
PLOT DATE = 10-16-09	CHECKED -- JMN	REVISED --

STATE OF ILLINOIS  
DEPARTMENT OF TRANSPORTATION

LOCAL AGENCY PAVEMENT PRESERVATION  
EAST END AVENUE  
STRIPING PLAN

SCALE: 1"=50' SHEET NO. 8 OF 18 SHEETS STA. 22+00 TO STA. 43+00

F.A.U. RTE.	SECTION	COUNTY	TOTAL SHEETS	SHEET NO.
2887	09-00225-00-RS	COOK	18	8
CONTRACT NO. 63314				
FED. ROAD DIST. NO. 1 ILLINOIS FED. AID PROJECT ARA-9003(337)				