



F.A.U. RTE.	SECTION	COUNTY	TOTAL SHEETS	SHEET NO.
1638*	**	WILL	38	20
STA.		TO STA.		
FED. ROAD DIST. NO. _		ILLINOIS	FED. AID PROJECT	
CONTRACT NO. 63316		* EXCHANGE STREET ** 09-00044-01-TL		

TRAFFIC SIGNAL LEGEND		COMMON TRENCH
CONTROLLER		UNIT DUCT
SERVICE INSTALLATION		EMERGENCY VEHICLE SYSTEM DETECTOR
SIGNAL HEAD		CONFIRMATION BEACON
SIGNAL HEAD WITH BACKPLATE		SIGNAL HEAD OPTICALLY PROGRAMMED
SIGNAL HEAD PEDESTRIAN		MICROWAVE VEHICLE SENSOR
SIGNAL POST		TELEPHONE CONNECTION
MAST ARM ASSEMBLY AND POLE, STEEL		ILLUMINATED SIGN, FIBER OPTIC "NO LEFT TURN"
MAST ARM ASSEMBLY AND POLE, ALUMINUM		ILLUMINATED SIGN, FIBER OPTIC "NO RIGHT TURN"
HANDHOLE		CONDUIT SPLICE
HEAVY DUTY HANDHOLE		WOOD POLE
DOUBLE HANDHOLE		RACEWAY FOR MAGNETIC DETECTOR, TYPE I OR TYPE II
G.S. CONDUIT IN TRENCH OR PUSHED		VEHICLE DETECTOR, NON COMPENSATED MAGNETIC TYPE
PEDESTRIAN PUSHBUTTON DETECTOR		RAILROAD CONTROL CABINET
DETECTOR LOOP		
CAST IRON JUNCTION BOX		

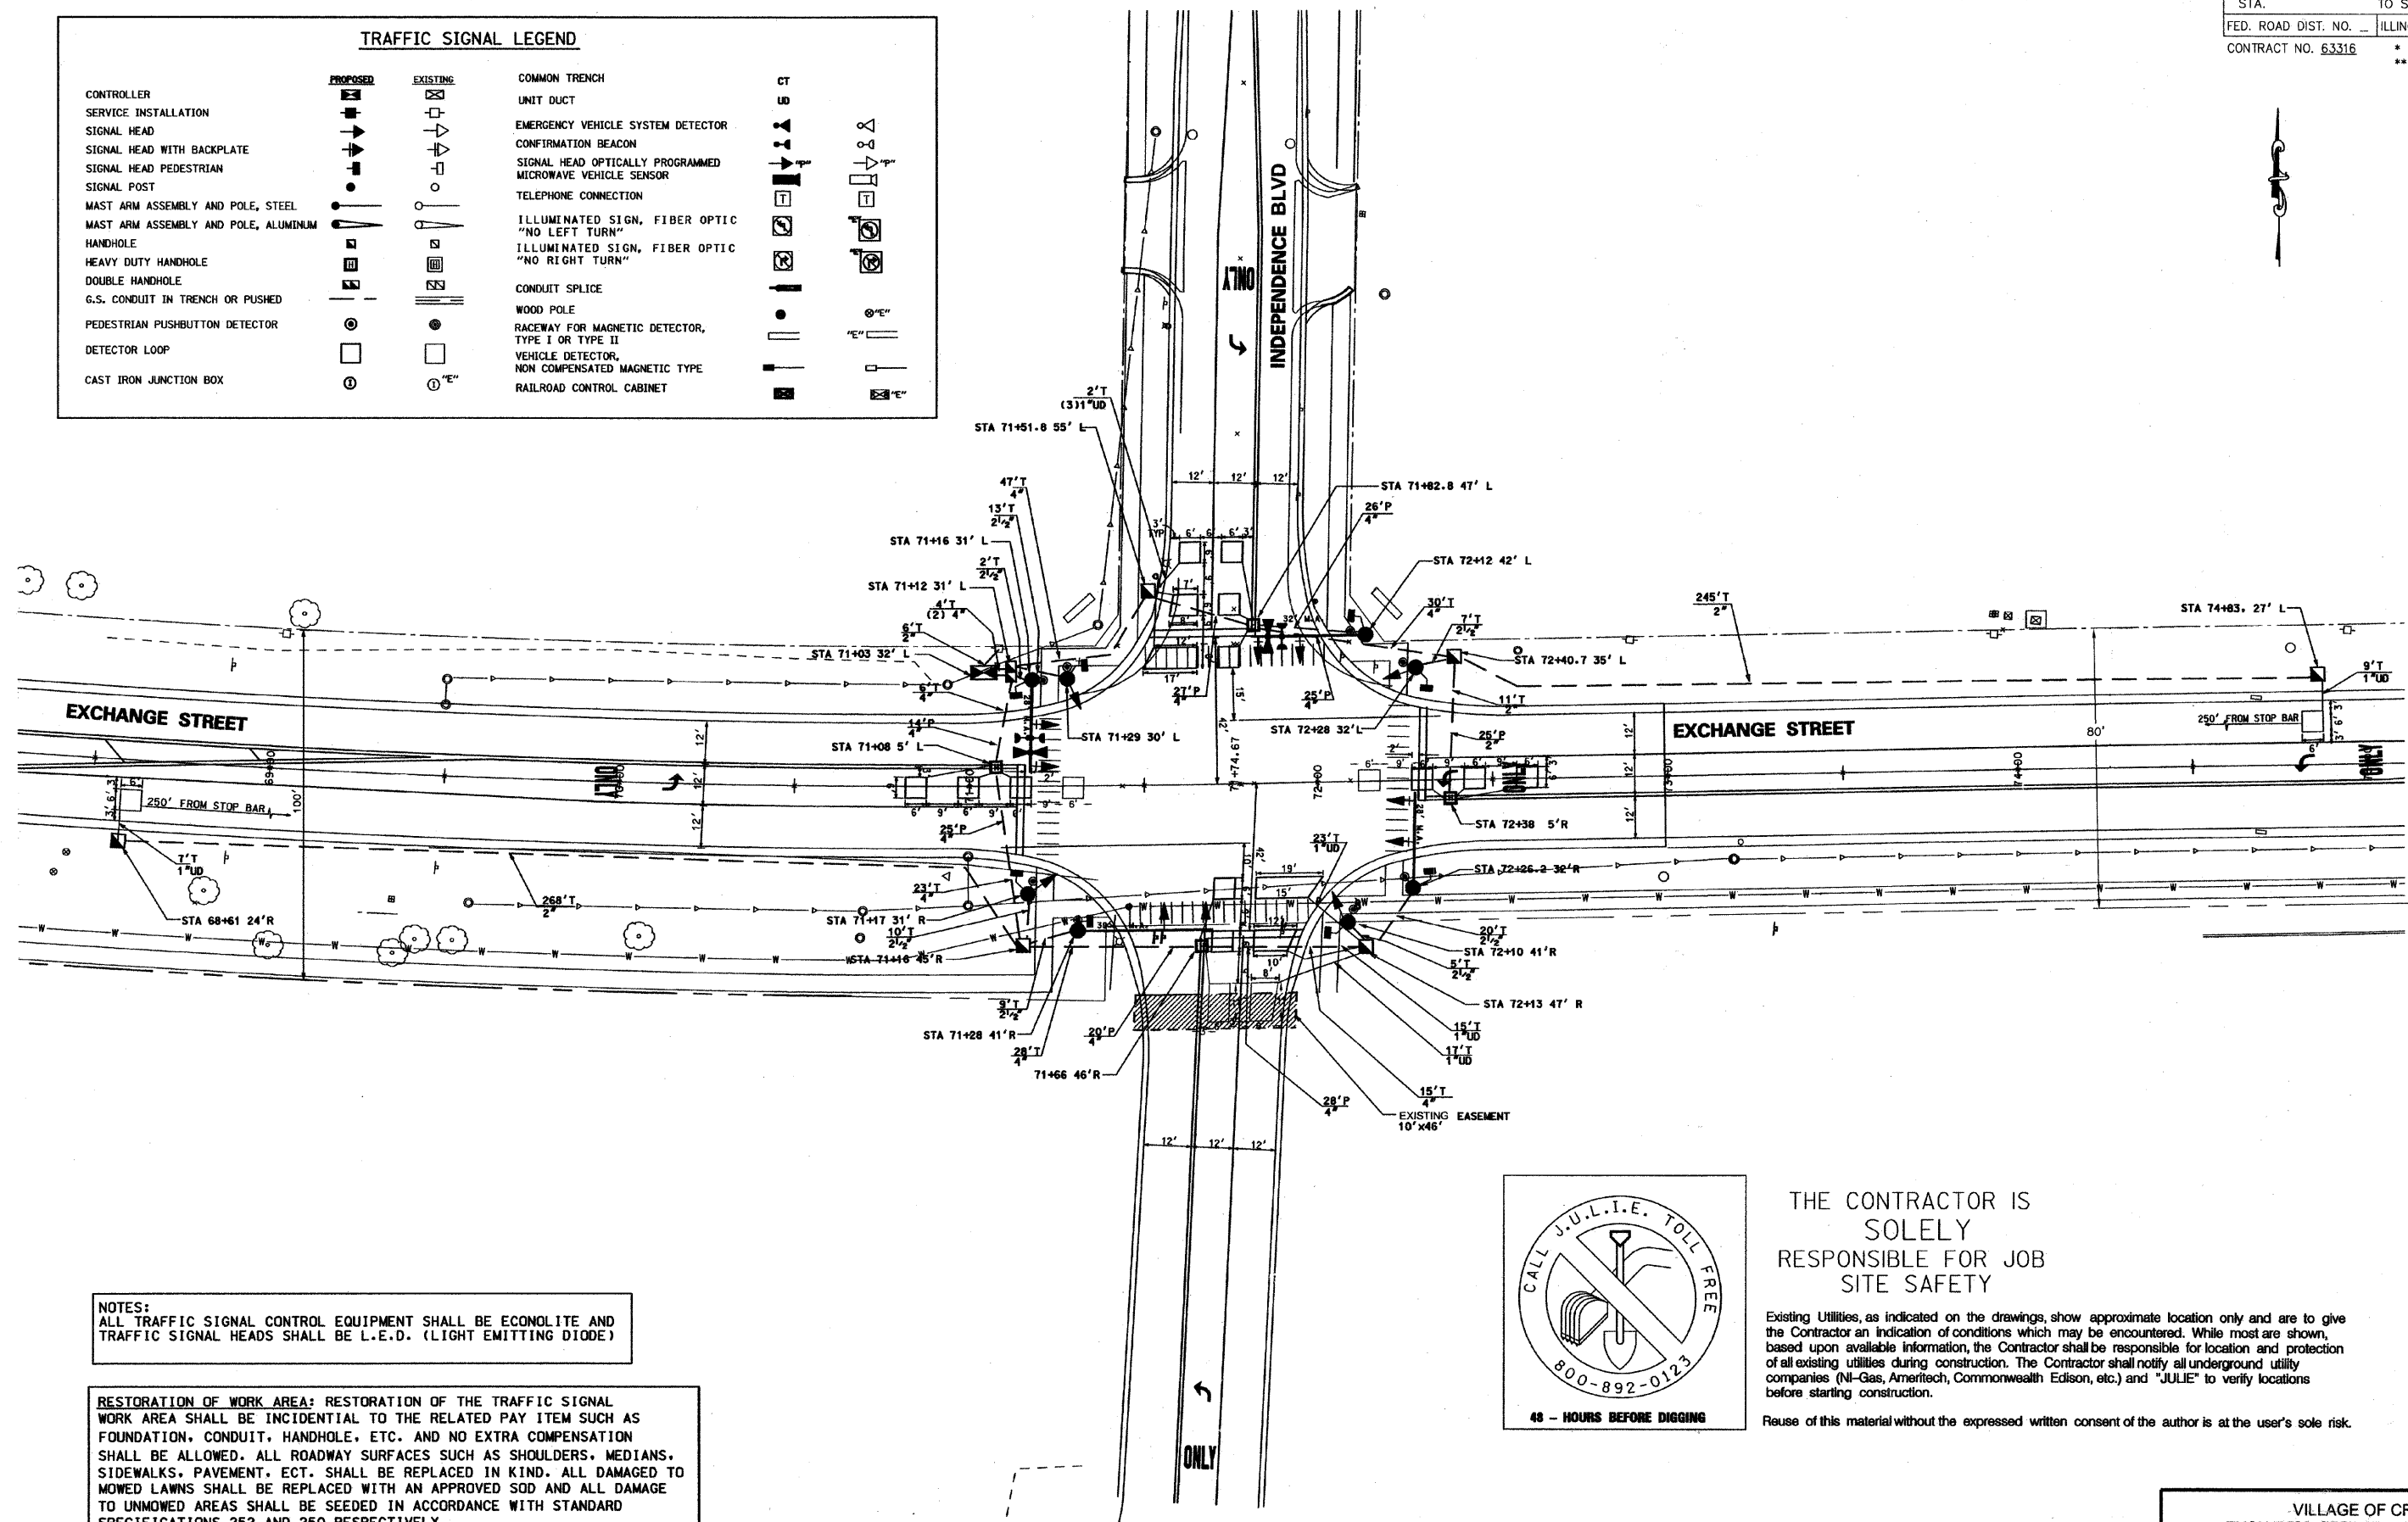

NOTES:
ALL TRAFFIC SIGNAL CONTROL EQUIPMENT SHALL BE ECONOLITE AND TRAFFIC SIGNAL HEADS SHALL BE L.E.D. (LIGHT EMITTING DIODE)

RESTORATION OF WORK AREA: RESTORATION OF THE TRAFFIC SIGNAL WORK AREA SHALL BE INCIDENTAL TO THE RELATED PAY ITEM SUCH AS FOUNDATION, CONDUIT, HANDHOLE, ETC. AND NO EXTRA COMPENSATION SHALL BE ALLOWED. ALL ROADWAY SURFACES SUCH AS SHOULDERS, MEDIANS, SIDEWALKS, PAVEMENT, ECT. SHALL BE REPLACED IN KIND. ALL DAMAGED TO MOWED LAWNS SHALL BE REPLACED WITH AN APPROVED SOD AND ALL DAMAGE TO UNMOWED AREAS SHALL BE SEEDED IN ACCORDANCE WITH STANDARD SPECIFICATIONS 252 AND 250 RESPECTIVELY.

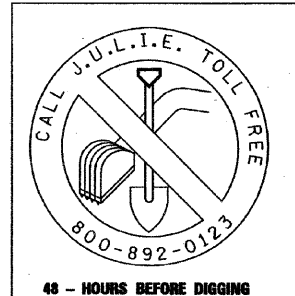

THE CONTRACTOR IS SOLELY RESPONSIBLE FOR JOB SITE SAFETY

Existing Utilities, as indicated on the drawings, show approximate location only and are to give the Contractor an indication of conditions which may be encountered. While most are shown, based upon available information, the Contractor shall be responsible for location and protection of all existing utilities during construction. The Contractor shall notify all underground utility companies (NI-Gas, Ameritech, Commonwealth Edison, etc.) and "JULIE" to verify locations before starting construction.

Reuse of this material without the expressed written consent of the author is at the user's sole risk.

ROBERT E. HAMILTON
CONSULTING ENGINEERS P.C.
3230 EXECUTIVE DRIVE
JULIET, ILLINOIS 60431
PHONE: 815-730-3444
FAX: 815-730-6703

REVISIONS		
NO.	NAME	DATE
1	PER IDOT	8-13-09
2	PER IDOT	10-29-09

McBRIDE ENGINEERING, INC.
CIVIL ENGINEERS & SURVEYORS
ILLINOIS PROFESSIONAL DESIGN FIRM #184-000803
CORPORATE: 3649 W. 183rd Street Suite 124
Hazel Crest, IL 60429-2409
708-799-1350
ARLINGTON HEIGHTS DIVISION: 320 S. Belmont Avenue
Arlington Heights, IL 60005-2038
847-394-4810

VILLAGE OF CRETE
EXCHANGE STREET IMPROVEMENTS
CRETE, WILL COUNTY, ILLINOIS
TRAFFIC SIGNAL INSTALLATION PLAN

REH PROJECT: 06902 SCALE: NTS

MEI PROJECT: 04119.806 SCALE: NONE

DATE: 7-3-09 DRAWN BY: PG/ADM CHECKED BY: LGB

M:\2004\04119.4.dwg\04119.806_TRAFFIC_SIGNAL_PLANS.dwg 10/29/2009 11:26:59 AM CDT