



F.A.U. RTE.	SECTION	COUNTY	TOTAL SHEETS	SHEET NO.
1638*	**	WILL	38	24
STA.		TO STA.		
FED. ROAD DIST. NO. _		ILLINOIS	FED. AID PROJECT	
CONTRACT NO. 63316		* EXCHANGE STREET	** 09-00044-01-TL	

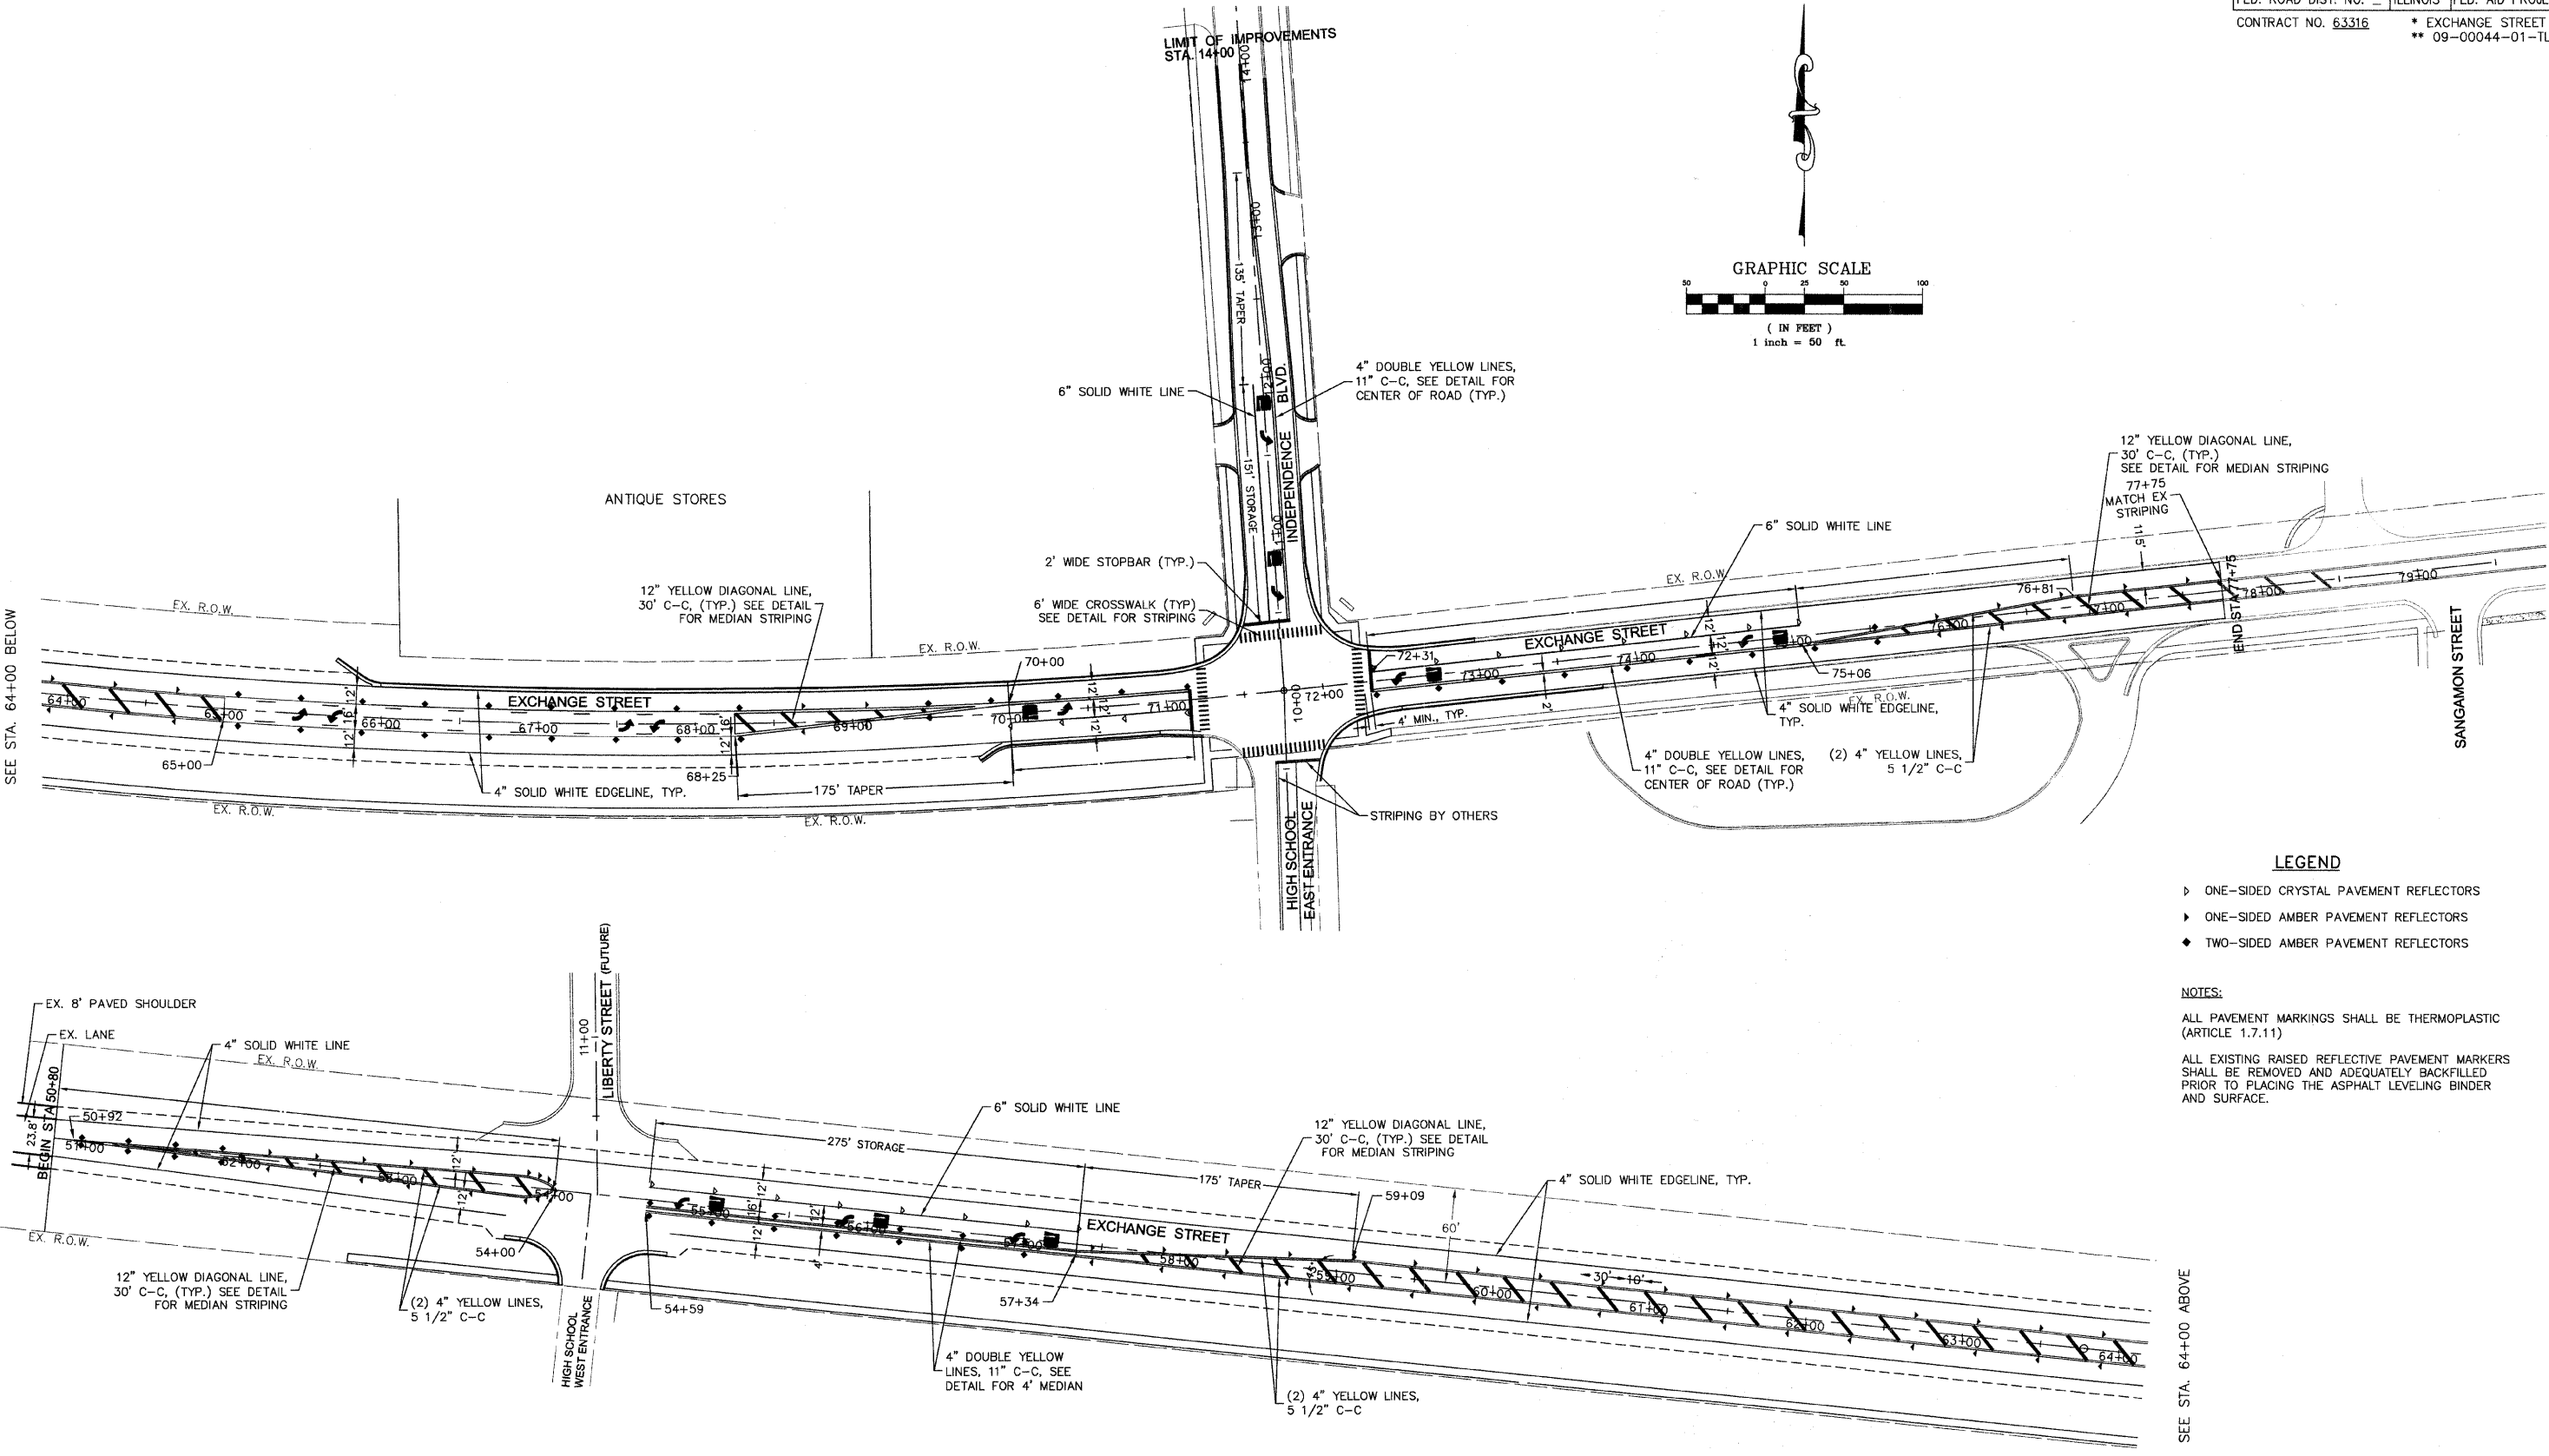

SEE STA. 64+00 BELOW

SEE STA. 64+00 ABOVE

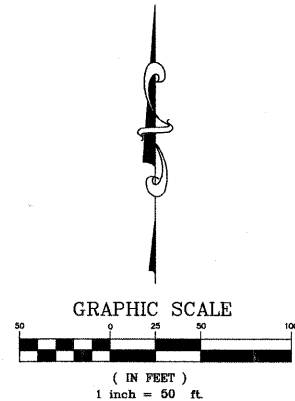


LEGEND

- ▷ ONE-SIDED CRYSTAL PAVEMENT REFLECTORS
- ▷ ONE-SIDED AMBER PAVEMENT REFLECTORS
- ◆ TWO-SIDED AMBER PAVEMENT REFLECTORS

NOTES:

ALL PAVEMENT MARKINGS SHALL BE THERMOPLASTIC (ARTICLE 1.7.11)
 ALL EXISTING RAISED REFLECTIVE PAVEMENT MARKERS SHALL BE REMOVED AND ADEQUATELY BACKFILLED PRIOR TO PLACING THE ASPHALT LEVELING BINDER AND SURFACE.

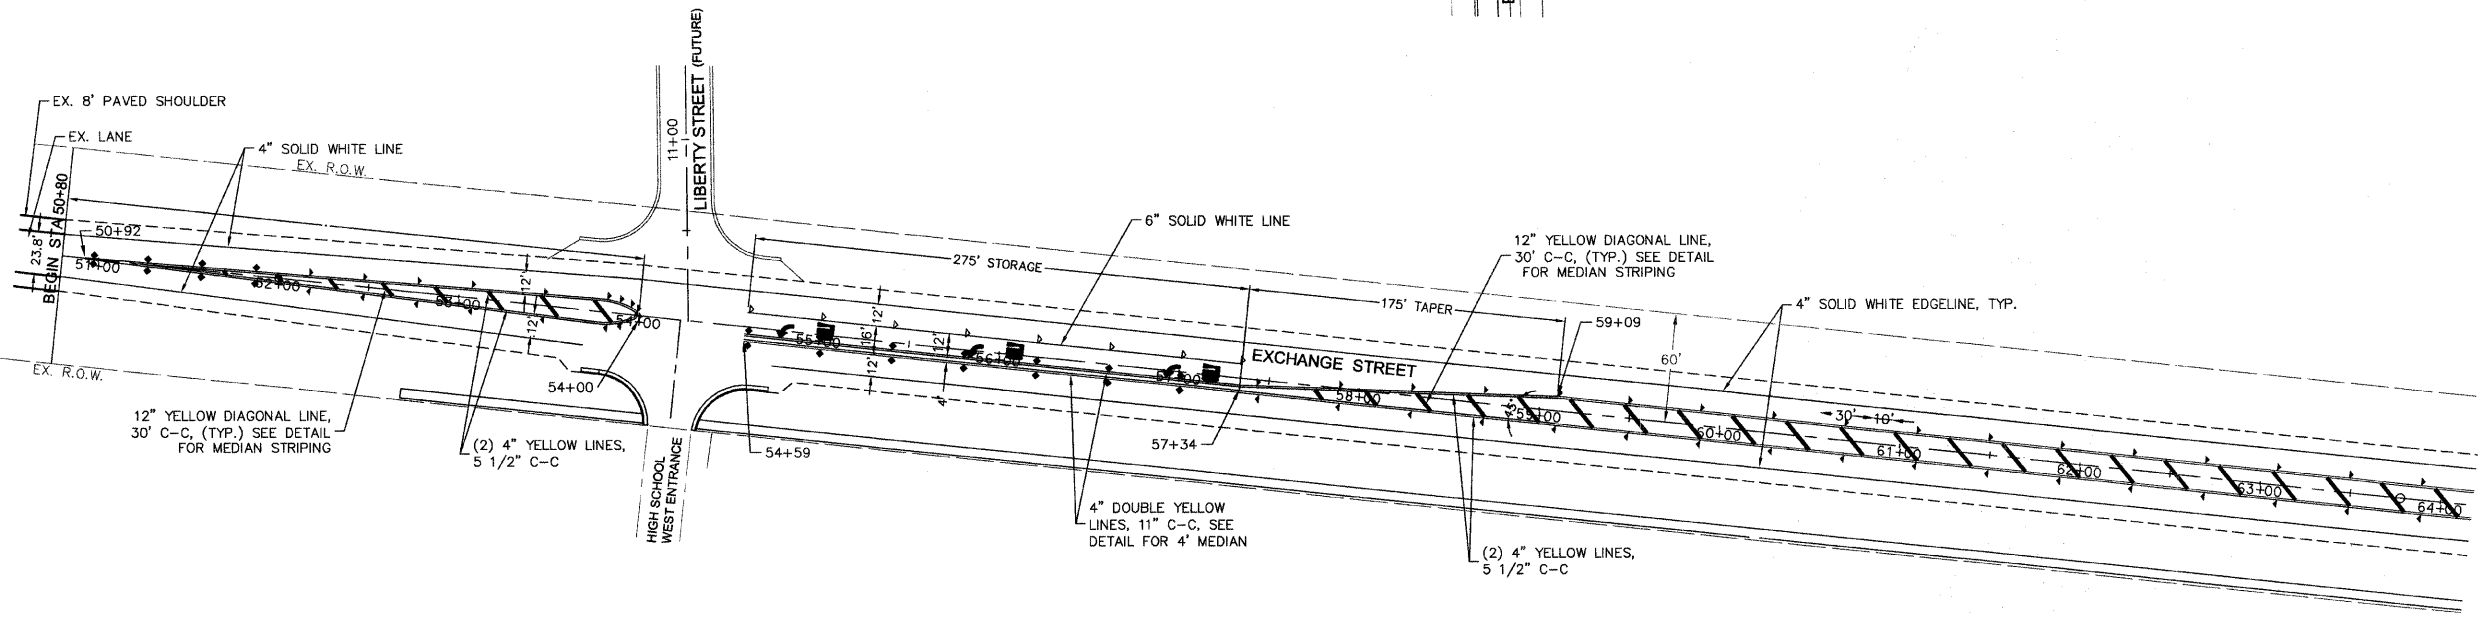

REVISIONS		
NO.	NAME	DATE
1	PER IDOT	8-13-09
2	PER IDOT	10-29-09

McBRIDE ENGINEERING, INC.
 CIVIL ENGINEERS & SURVEYORS
 ILLINOIS PROFESSIONAL DESIGN FIRM #184-000803

CORPORATE: 3645 W. 183rd Street Suite 124, Hazel Crest, IL 60429-2409, 708-799-1350
 ARLINGTON HEIGHTS DIVISION: 320 S. Belmont Avenue, Arlington Heights, IL 60005-2038, 847-394-4810

MEI PROJECT: 04119.806 SCALE: 1"=50'

VILLAGE OF CRETE
 EXCHANGE STREET IMPROVEMENTS
 CRETE, WILL COUNTY, ILLINOIS

PAVEMENT MARKING

DATE: 7-3-09 DRAWN BY: PG/ADM
 CHECKED BY: LGB

M:\2004\04119.806\04119.806_WORKING.dwg 10/29/2009 11:24:17 AM CDT