

FAU RTE	SECTION	COUNTY	TOTAL SHEETS	SHEET NO.
FAU 3776	08-00088-00-RS	COOK	14	5
F.H.W.A. REG.	ILLINOIS	PROJECT	M-9003(156)	

CONTRACT NO. 63318



**LEGEND**




- DENOTES HOT-MIX ASPHALT SURFACE REMOVAL, VARIABLE DEPTH, LEVELING BINDER (MACHINE METHOD), N50, 1" AVG. AREA SELECTIVE CRACK CONTROL TREATMENT, SYSTEM A AND HOT-MIX ASPHALT SURFACE COURSE, MIX C, N50, 2"
- DENOTES HOT-MIX ASPHALT SURFACE REMOVAL--BUTT JOINT, (4.5' WIDTH)
- DENOTES PORTLAND CEMENT CONCRETE DRIVEWAY PAVEMENT REMOVAL AND REPLACEMENT, 7"
- DENOTES HOT-MIX ASPHALT DRIVEWAY REMOVAL AND REPLACEMENT, 3"
- DENOTES P.C. CONCRETE SIDEWALK, 5" REMOVAL & REPLACEMENT
- DENOTES P.C. CONCRETE SIDEWALK, REMOVAL AND TOPSOIL FURNISH AND PLACE, 4", AND SODDING
- "A" DENOTES EXISTING INLETS, CATCH BASINS, HANDHOLES, AND MANHOLES TO BE CLEANED, GROUDED, AND ADJUSTED TO GRADE WITH NEW ADJUSTING RINGS. (ALL TOP BANDS OF FALLEN, COMMON OR CONCRETE BRICK TO BE REPLACED WITH PRECAST CONCRETE ADJUSTING RINGS)
- "S" DENOTES EXISTING STRUCTURES TO BE ADJUSTED (SPECIAL) (SEE SHEET 13 FOR DETAIL)
- "C" DENOTES EXISTING INLETS AND CATCH BASINS TO BE CLEANED AND GROUDED
- "R" DENOTES EXISTING STRUCTURES TO BE RECONSTRUCTED
- 8 FT DENOTES COMBINATION CONCRETE CURB & GUTTER REMOVAL AND REPLACEMENT PROVIDE DETECTABLE WARNINGS AND RAMPS AT ALL SIDEWALK

**NOTE:**  
 ① ALL EXISTING FRAMES AND LIDS THAT ARE TO BE REPLACED (AS DIRECTED BY THE ENGINEER) SHALL BE SALVAGED TO THE CONTRACTOR.  
 ② ALL SAW CUTS SHALL BE CONSIDERED INCLUDED IN THE COST OF THE CONTRACT

FOR TYPICAL CROSS SECTION OF NEW PAVEMENT WORK SEE SHEET 3

\* ALLEY RETURN TO BE REMOVED WITH "PAVEMENT REMOVAL" AND REPLACED WITH "PORTLAND CEMENT CONCRETE PAVEMENT, 8 INCH".

**NOTE:**  
 RED DETECTABLE WARNING TACTILE STRIP PER I.D.O.T. STANDARD 424001-05 FOR HANDICAP RAMPS SHALL BE PLACED AT ROADWAY CURB DEPRESSIONS ONLY.

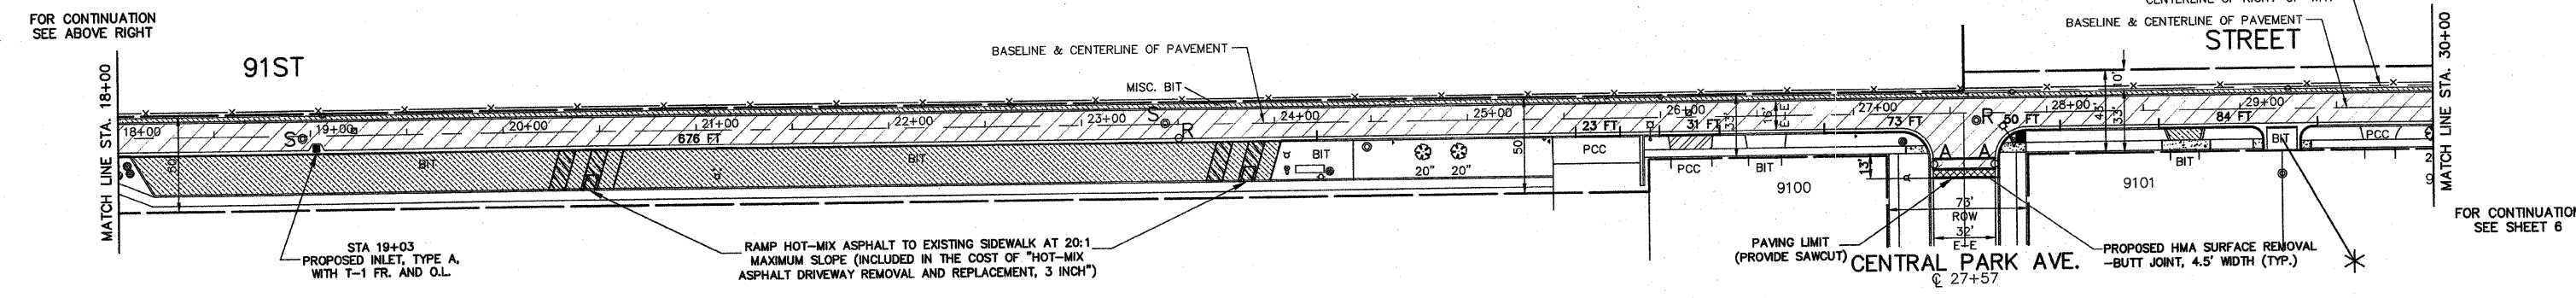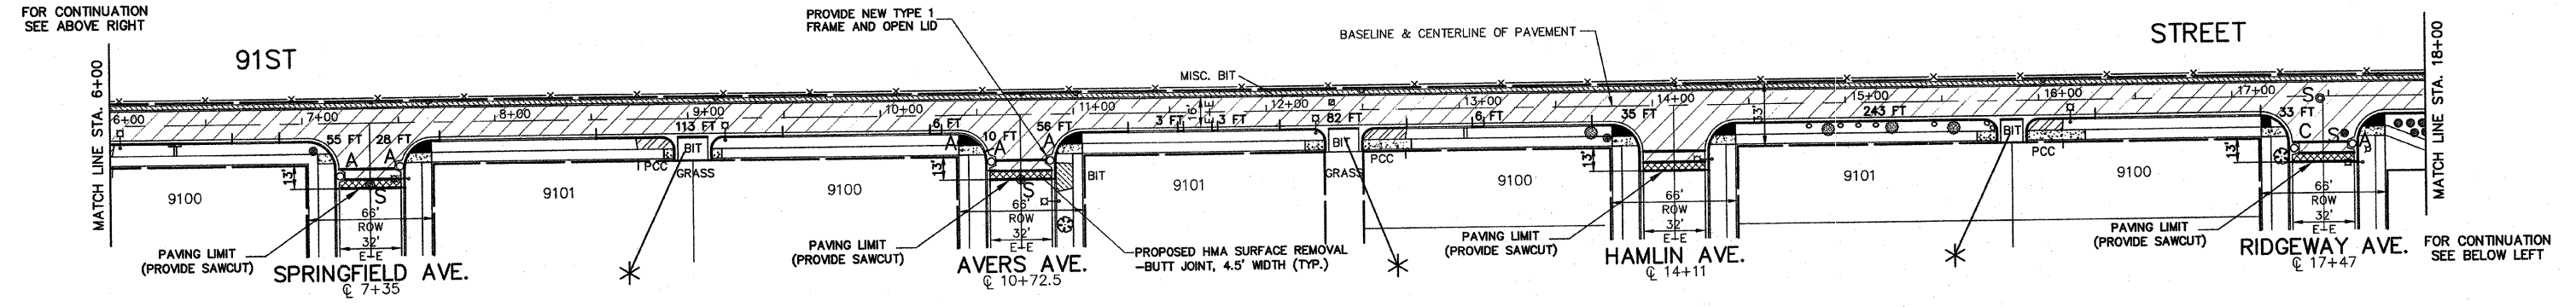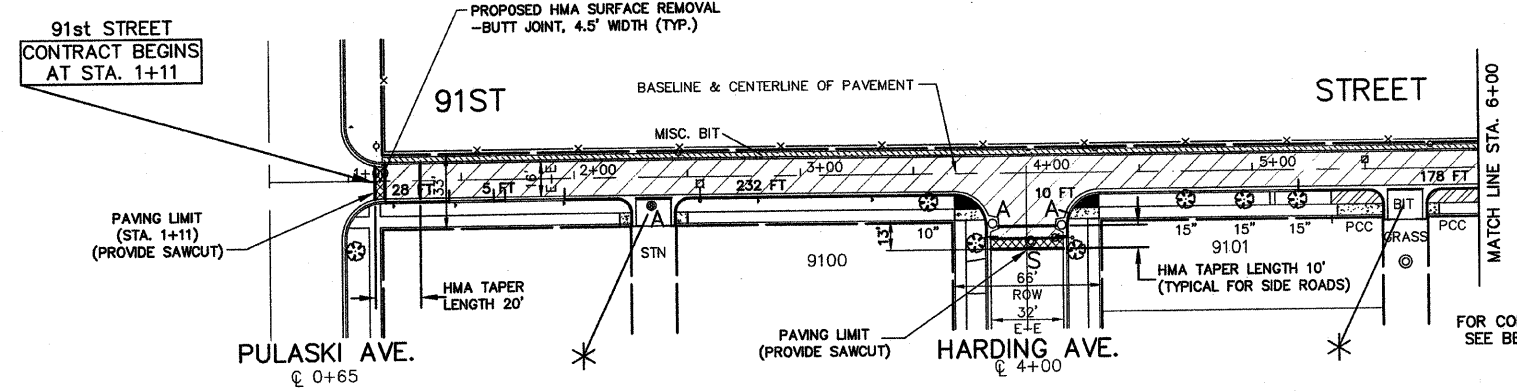

**IMPORTANT!**  
 FULL SIZE PLANS HAVE BEEN PREPARED USING STANDARD ENGINEERING SCALES. REDUCED SIZED PLANS WILL NOT CONFORM TO STANDARD SCALES INDICATED IN TITLE BLOCK.

**Frank Novotny & Associates, Inc.**  
 Civil Engineers/Municipal Consultants  
 825 Midway Drive ♦ Willowbrook, IL ♦ 60527 ♦ Telephone: (630) 887-8640 ♦ Fax: (630) 887-0132  
 Illinois Professional Design Firm No. 184-000928

PROJECT  
**VILLAGE OF EVERGREEN PARK**  
 91ST STREET LAPP RESURFACING  
 SECTION NO. 08-00088-00-RS

REVISIONS				
NO.	BY	DATE	DESCRIPTION	
2	THK	10/28/09	PER I.D.O.T. REVIEW	

**PLAN:**  
 91ST STREET-  
 PULASKI AVE. TO KEDZIE AVE.  
 (RESURFACING)

PROJECT NO. 08199	SCALE 1"=40'	SHEET 5
DRAWN/DESIGNED JEP-JFP/THK	DATE AUG., 2009	OF 14
CHECKED/APPROVED THK/THK	FIELD BOOK NO. FILE	SHEETS