



F.A.U. RTE.	SECTION	COUNTY	TOTAL SHEETS	SHEET NO.
09-00094-00-RS		COOK	17	7
STA.	TO STA.			
FED. ROAD DIST. NO	ILLINOIS	FED AID PROJECT ARA-9003-(375)		
C-91-742-09				

FAU 1020 LARAMIE AVENUE
CONTRACT NO. 63322

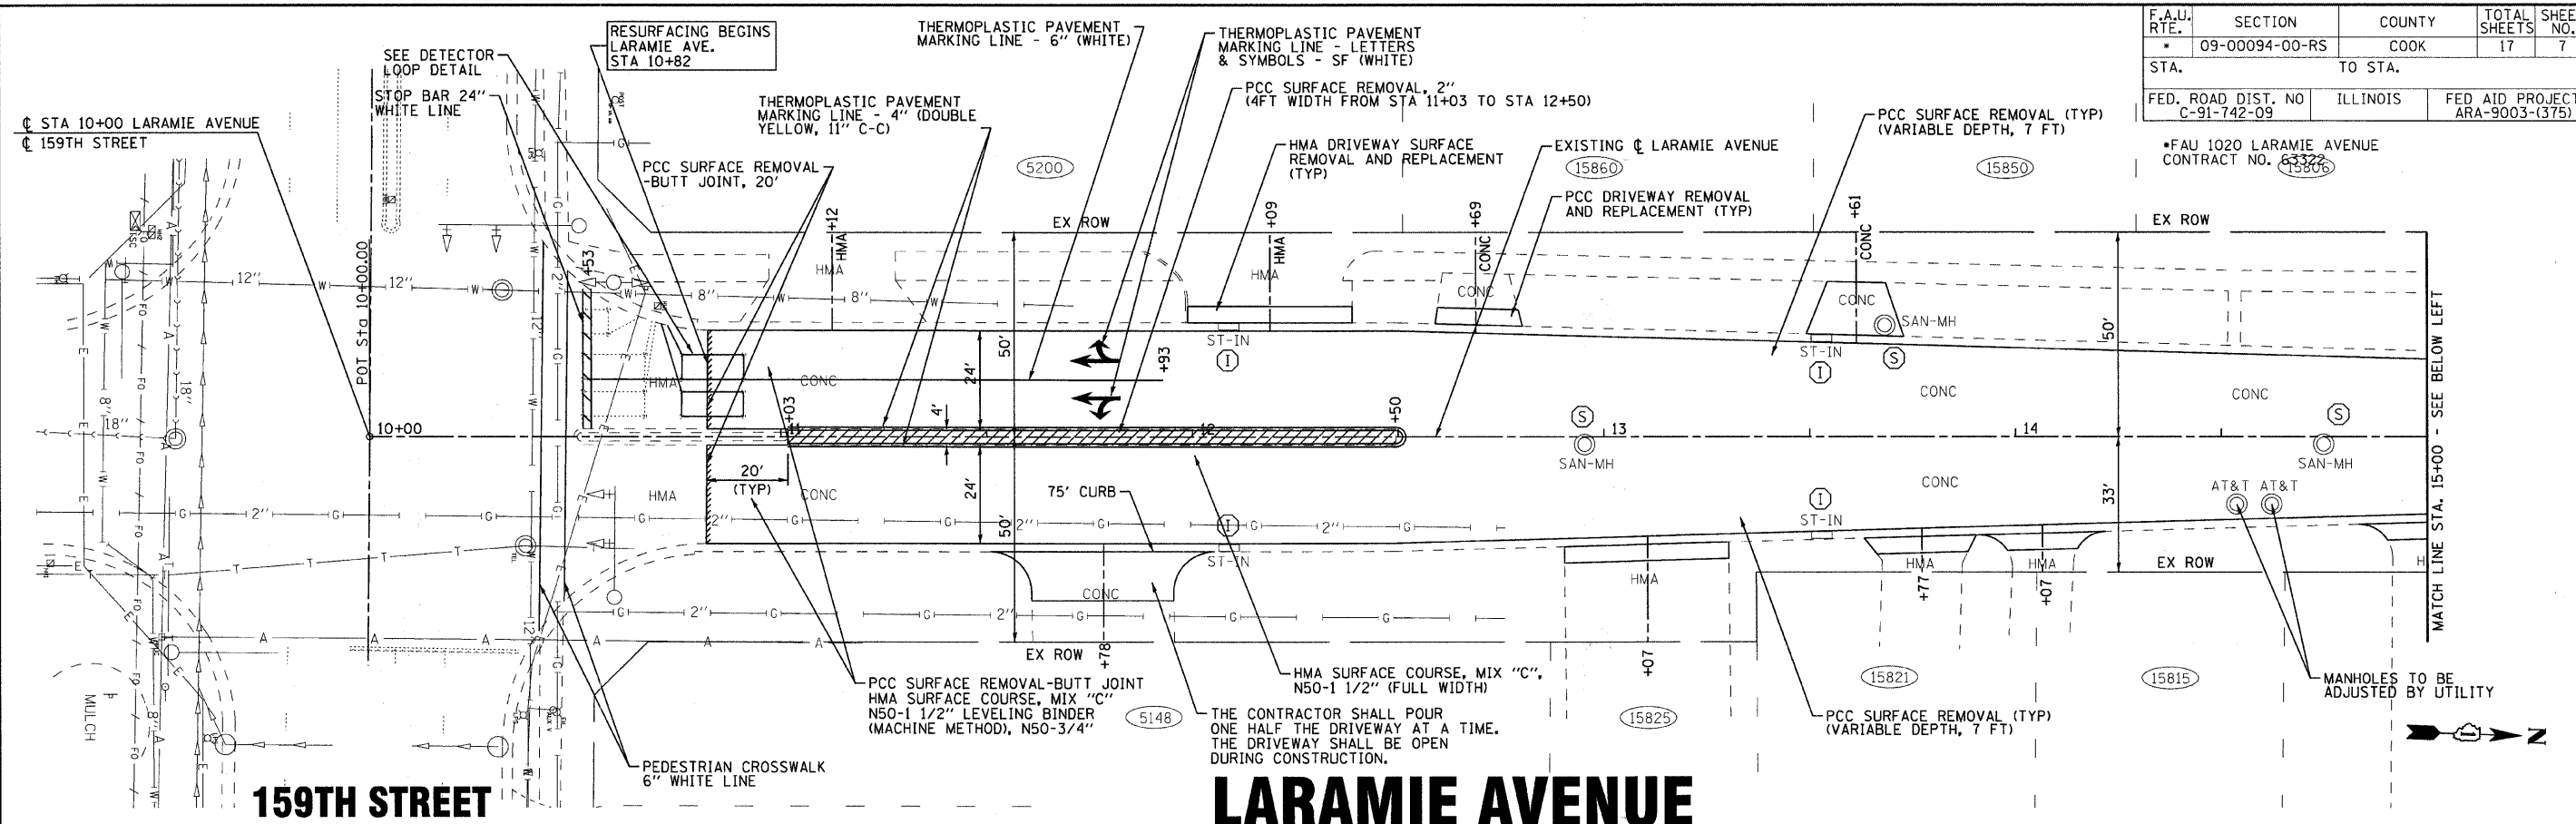

159TH STREET

LARAMIE AVENUE

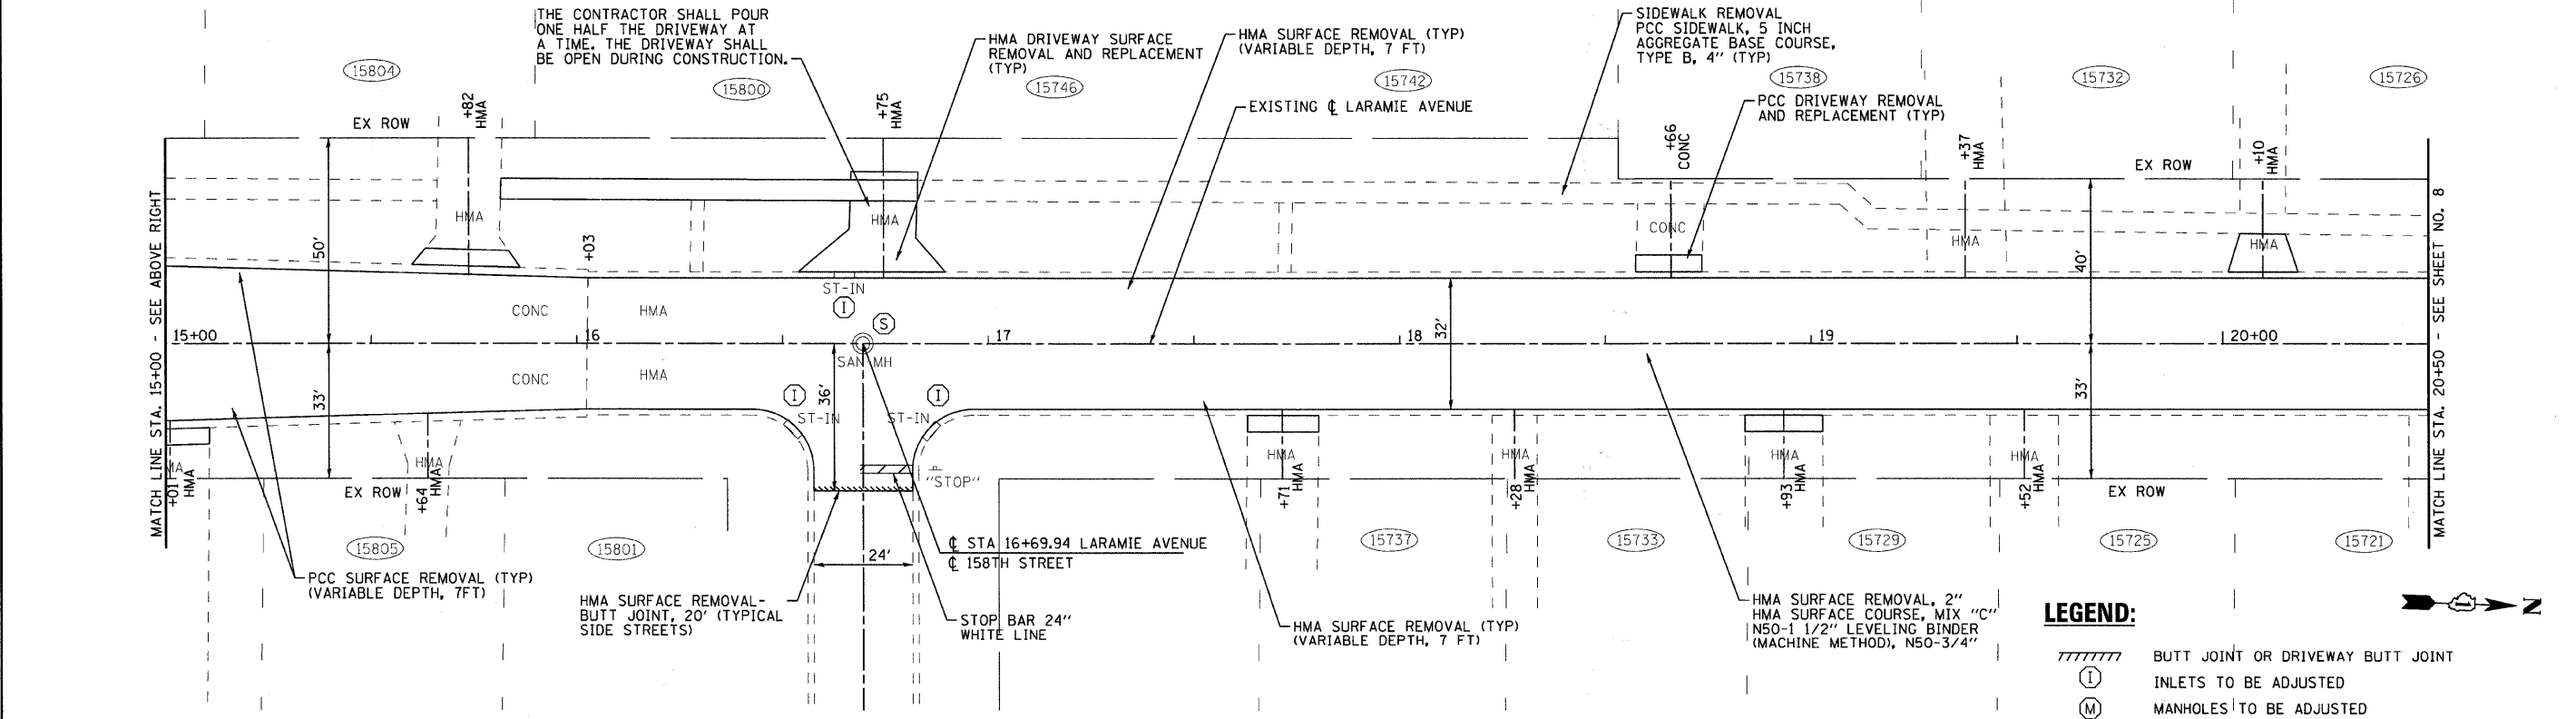

158TH STREET

LARAMIE AVENUE

LEGEND:

	BUTT JOINT OR DRIVEWAY BUTT JOINT
(I)	INLETS TO BE ADJUSTED
(M)	MANHOLES TO BE ADJUSTED
(W)	VALVE BOXES TO BE ADJUSTED
(A)	DRAINAGE AND UTILITY STRUCTURES TO BE ADJUSTED
(S)	SANITARY MANHOLES TO BE ADJUSTED

COPYRIGHT © 2009 BY BAXTER & WOODMAN, INC.
 STATE OF ILLINOIS - PROFESSIONAL DESIGN FIRM
 #PLOTTER# #SCALE# #DATE# #TIME#
 #PLOT# #DATE# #TIME#



USER NAME = #USER#	DESIGNED - CAC	REVISED - PER IDOT 10-6-09
FILE NAME = #FILES#	DRAWN - BCD	REVISED -
PLOT DATE = #DATE#	CHECKED - TMS	REVISED -
	DATE - 8-19-09	REVISED -

CITY OF OAK FOREST, ILLINOIS
FAU 1020 LARAMIE AVENUE
STP (LAPP) IMPROVEMENTS

LARAMIE AVENUE PLAN
 SCALE: 1"=20'
 STA. 10+00 TO STA. 20+50

F.A.U. RTE.	SECTION	COUNTY	TOTAL SHEETS	SHEET NO.
09-00094-00-RS		COOK	17	7
FED. ROAD DIST. NO.	ILLINOIS	CONTRACT NO. 63322		
		FED. AID PROJECT		