


F.A.U. RTE.	SECTION	COUNTY	TOTAL SHEETS	SHEET NO.
09-00094-00-RS		COOK	17	9
STA. TO STA.				
FED. ROAD DIST. NO. C-91-742-09	ILLINOIS	FED AID PROJECT ARA-9003-(375)		

FAU 1020 LARAMIE AVENUE  
CONTRACT NO. 63322

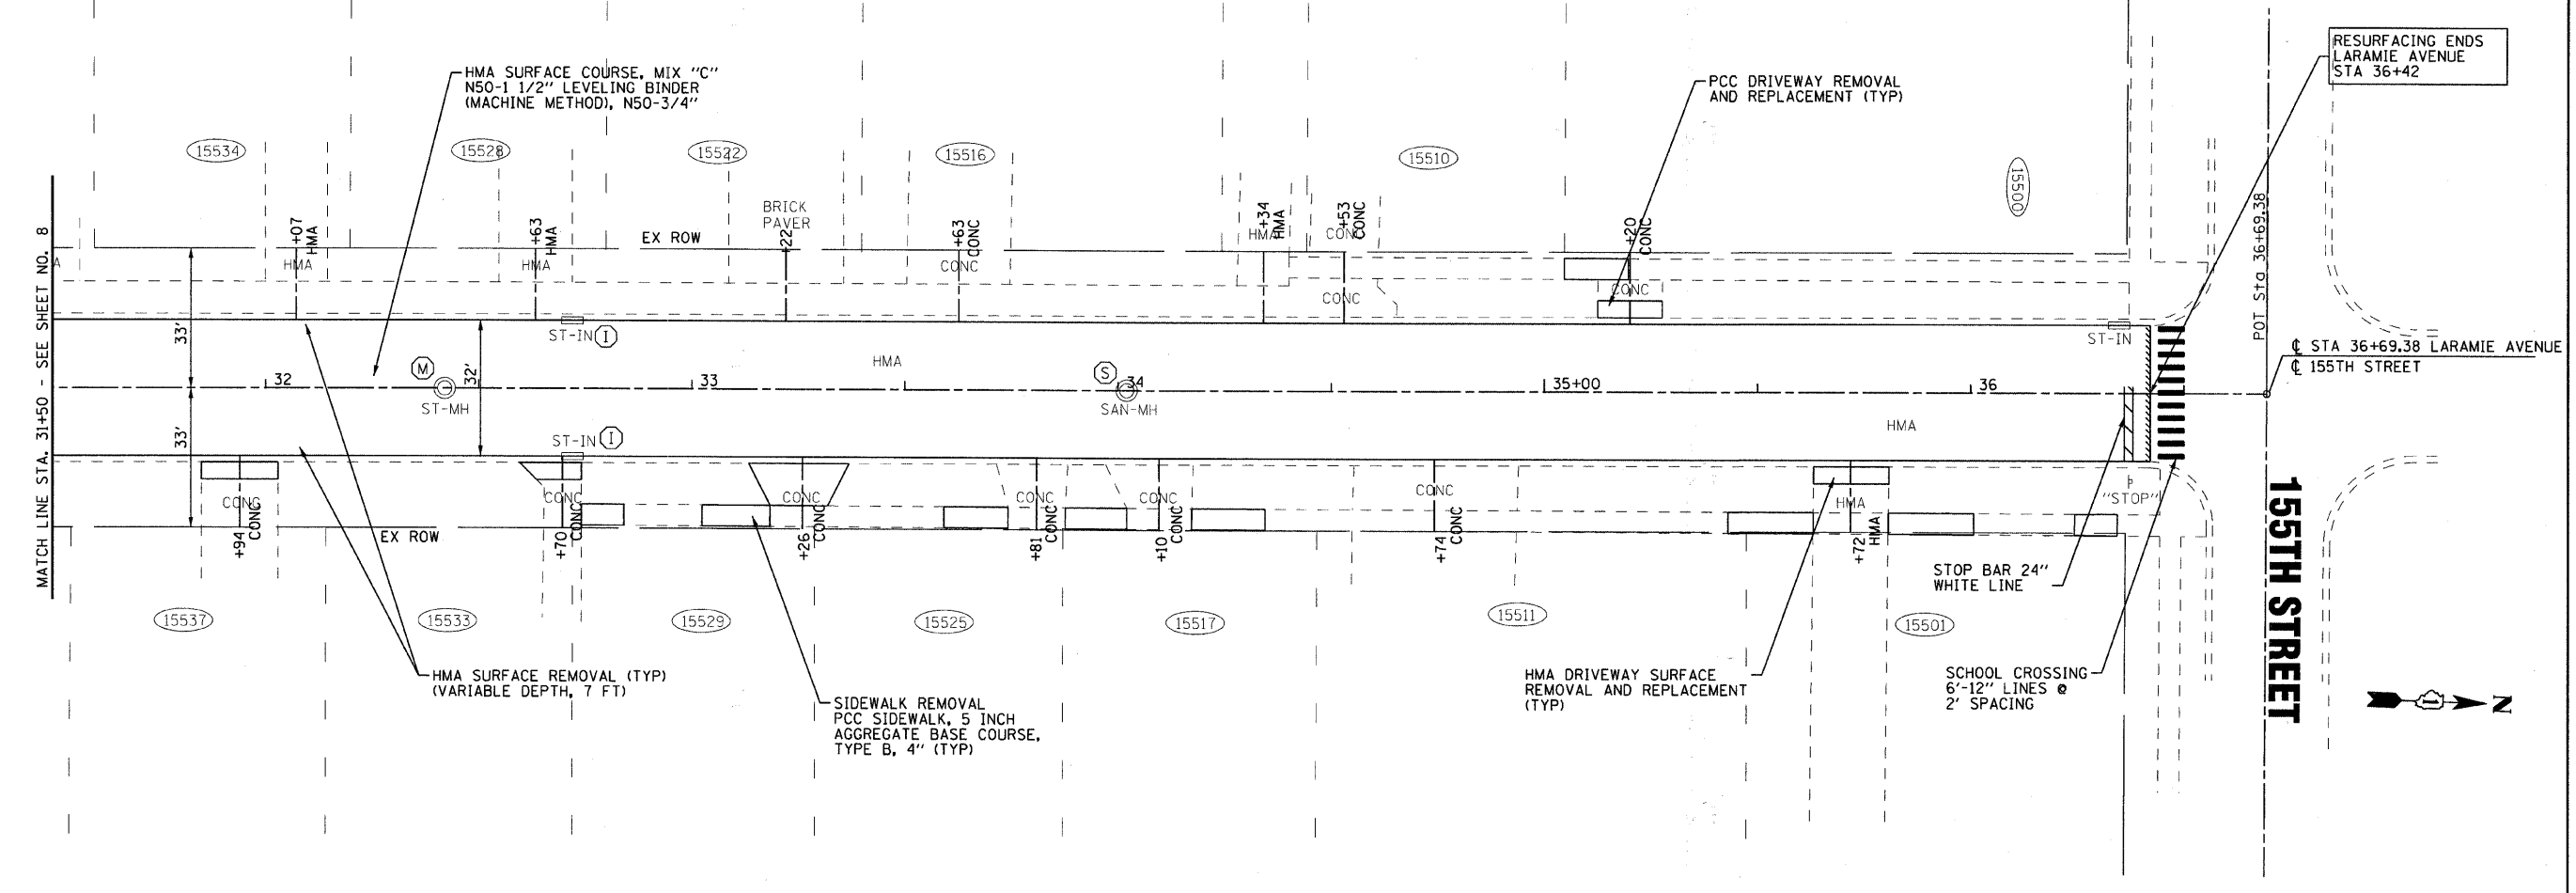

# LARAMIE AVENUE

### LEGEND:

- ||||| BUTT JOINT OR DRIVEWAY BUTT JOINT
- (I) INLETS TO BE ADJUSTED
- (M) MANHOLES TO BE ADJUSTED
- (W) VALVE BOXES TO BE ADJUSTED
- (A) DRAINAGE AND UTILITY STRUCTURES TO BE ADJUSTED
- (S) SANITARY MANHOLES TO BE ADJUSTED

COPYRIGHT © 2009 BY BAXTER & WOODMAN, INC. #PENTR1A#  
 STATE OF ILLINOIS - PROFESSIONAL DESIGN FIRM #PENTR1A#  
 LICENSE NO. - 184-00121 - EXPIRES 4/30/2011  
 10/17/2009 2:28:22 PM  
 \\c:\pdr\pdr\wood.com\proj\1020\laramie\1020\laramie.dwg  
 \c:\pdr\pdr\wood.com\proj\1020\laramie\1020\laramie.dwg



USER NAME - USER*	DESIGNED - CAC	REVISED - PER IDOT 10-6-09
FILE NAME - 1020312-P1an03.sht	DRAWN - BCD	REVISED -
PLOT DATE - 10/7/2009	CHECKED - TMS	REVISED -
	DATE - 8-19-09	REVISED -

**CITY OF OAK FOREST, ILLINOIS**  
**FAU 1020 LARAMIE AVENUE**  
**STP (LAPP) IMPROVEMENTS**

### LARAMIE AVENUE PLAN

SCALE: 1"=20'      STA. 31+50 TO STA.

F.A.U. RTE.	SECTION	COUNTY	TOTAL SHEETS	SHEET NO.
09-00094-00-RS		COOK	17	9
FED. ROAD DIST. NO.		CONTRACT NO. 63322		
ILLINOIS		FED. AID PROJECT		