

F.A.U. RTE.	SECTION	COUNTY	TOTAL SHEETS	SHEET NO.
09-00083-00-RS	COOK	ILLINOIS	17	6
STA.		TO STA.		
FED. ROAD DIST. NO. C-91-773-09	ILLINOIS	FED AID PROJECT ARA-9003(386)		
FAU 3557 BURLINGTON AVENUE CONTRACT NO. 63332				

- ①

ROAD WORK BEGINS ON BURLINGTON AVE., ON MARCH , 2010	TO BE PLACED AT LEAST ONE WEEK BEFORE CONSTRUCTION OPERATIONS BEGIN 60"X30"
--	---
- ②


ROAD CONSTRUCTION AHEAD	W20-1A ROAD CONSTRUCTION AHEAD 30"X30"
-------------------------------	---
- ③

CONSTRUCTION ZONE NO PARKING	TO BE REMOVED AFTER THE DAYS OPERATIONS HAVE BEEN COMPLETED 36"X18"
---------------------------------	---
- ④

AMBER FLASHING BEACON	
-----------------------	--

NOTES:

1. USE BLACK LETTERING ON ORANGE BACKGROUND, ALL SIGN PANELS SHALL BE IN ACCORDANCE WITH THE SPECIAL PROVISION, "RETROREFLECTIVE SHEETING, NONREFLECTIVE SHEETING, AND TRANSLUCENT OVERLAY FILM FOR HIGHWAY SIGNS."
2. THE SIGNS SHOWN ABOVE 1 THROUGH 4 ARE PROVIDED AS ADDITIONAL SIGNAGE TO IDOT HIGHWAY STANDARDS 701311, 701501 & 701801 AND DISTRICT ONE STANDARD TC-10.
3. THE SPACING OF SIGNS AND BARRICADES SHALL BE ADJUSTED FOR FIELD CONDITIONS OR AS DIRECTED BY THE ENGINEER.

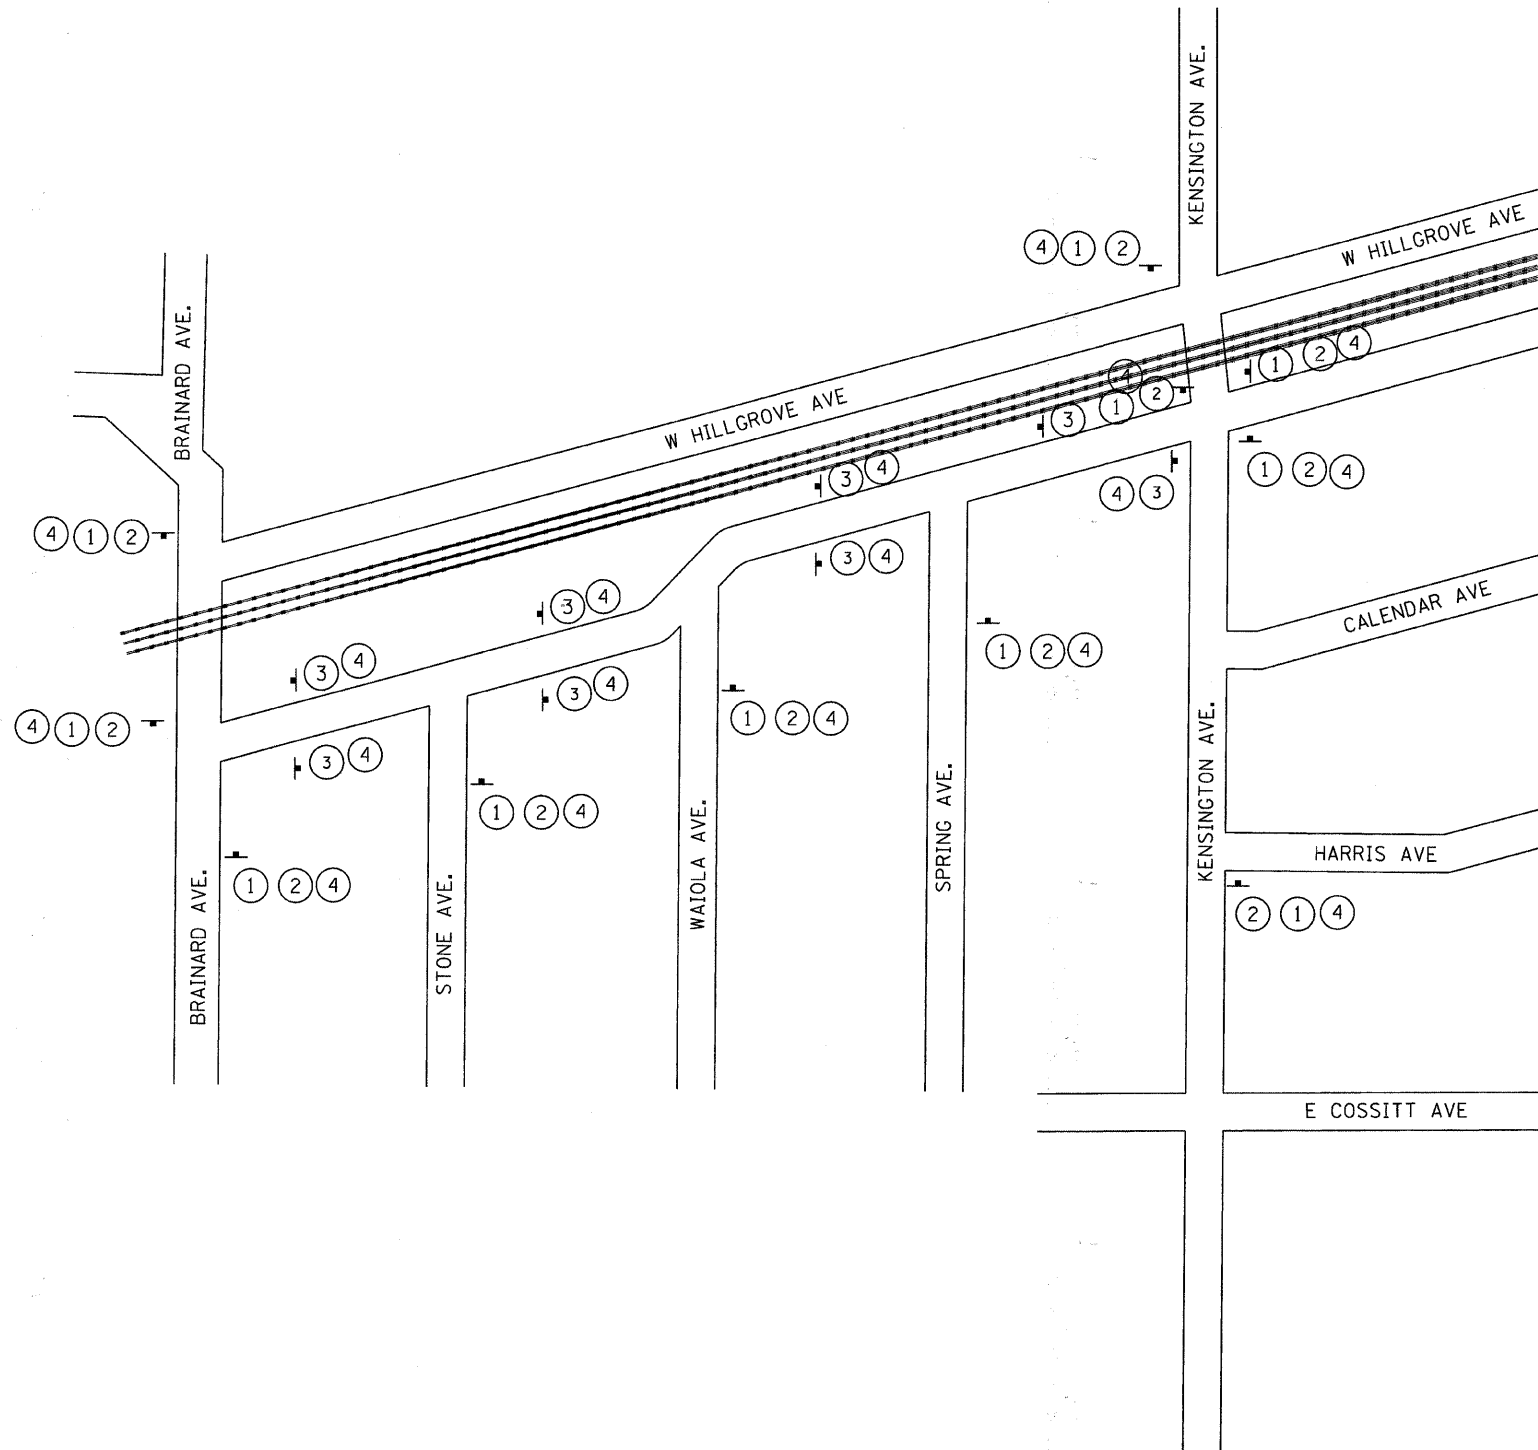

COPYRIGHT © 2009 BY BAXTER & WOODMAN, INC.
 STATE OF ILLINOIS - PROFESSIONAL DESIGN FIRM
 546 S. WOODMAN STREET, CHICAGO, IL 60607
 312.467.2483
 07/2009
 \\c:\projects\090347-burlington\090347-motdet.sht
 \\c:\projects\090347-burlington\090347-motdet.sht



DESIGNED - JGH/CAC	REVISED - PER IDOT 10-2-09
DRAWN - BCD	REVISED -
CHECKED - NJP	REVISED -
DATE - 07-20-09	FILE - 090347-motdet.sht

VILLAGE OF LA GRANGE, ILLINOIS
FAU 3557 BURLINGTON AVENUE RESURFACING
SECTION 09-00083-00-RS

SUGGESTED MAINTENANCE OF TRAFFIC DETAIL	
SCALE: NONE	STA. TO STA.

F.A.U. RTE.	SECTION	COUNTY	TOTAL SHEETS	SHEET NO.
09-00083-00-RS	COOK	ILLINOIS	17	6
FED. ROAD DIST. NO.		FED. AID PROJECT		
		CONTRACT NO. 63332		