


|                    |          |   |              |           |
|--------------------|----------|---|--------------|-----------|
| F.A.U. RTE.        | SECTION  | COUNTY  | TOTAL SHEETS | SHEET NO. |
| 09-00083-00-RS     |          | COOK  | 17           | 7         |
| STA.               | TO STA.  |   |              |           |
| FED. ROAD DIST. NO | ILLINOIS | FED AID PROJECT ARA-9003(386)                 |              |           |
| C-91-773-09        |          | FAU 3557 BURLINGTON AVENUE CONTRACT NO. 63332 |              |           |

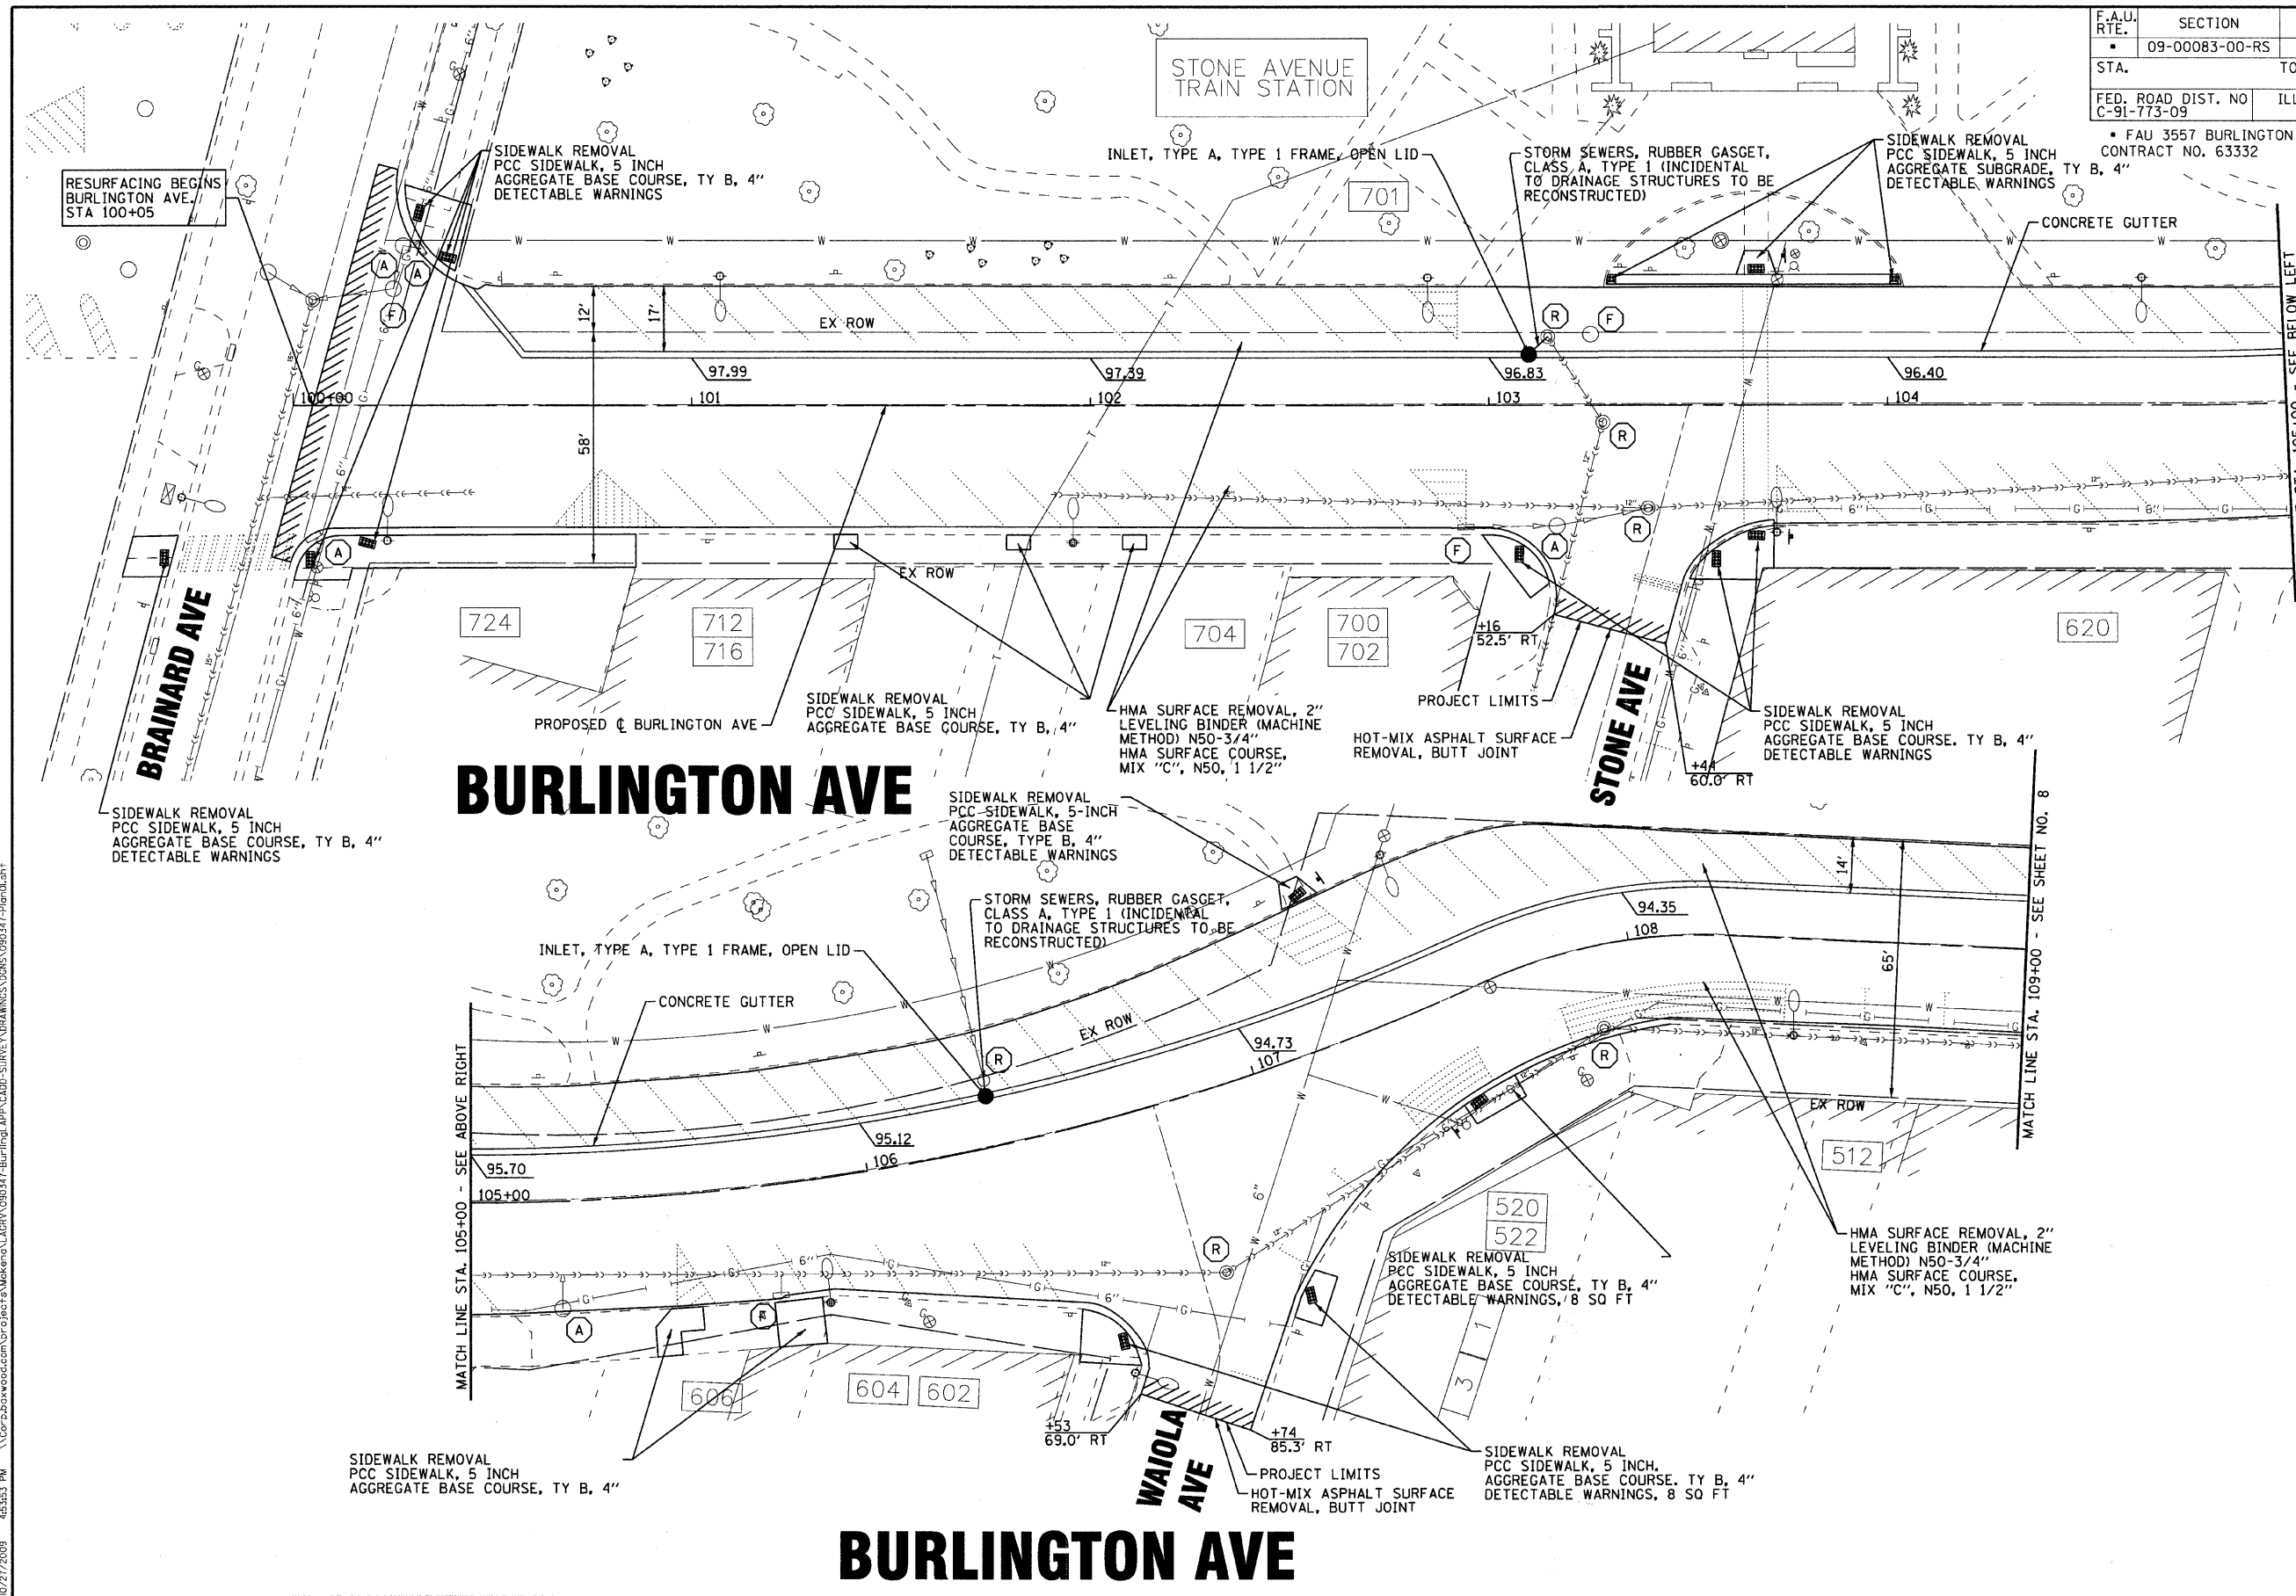

COPYRIGHT © 2009 BY BAXTER & WOODMAN, INC.  
 ALL RIGHTS RESERVED. NO PART OF THIS DOCUMENT  
 MAY BE REPRODUCED OR TRANSMITTED IN ANY FORM  
 OR BY ANY MEANS, ELECTRONIC OR MECHANICAL,  
 INCLUDING PHOTOCOPYING, RECORDING, OR BY  
 INFORMATION STORAGE AND RETRIEVAL SYSTEMS.  
 LICENSE NO. 014 00109 - EXPIRES 4/30/2011  
 \\corp-baxwood.com\proj\090347-Burlington\APP\CADD-SURVEY\PLOTS\BARW.tbl  
 10/27/2009 4:53:53 PM 488ccc



|                    |                             |
|--------------------|-----------------------------|
| DESIGNED - JGH/CAC | REVISED - PER IDOT 10-2-09  |
| DRAWN - BCD        | REVISED - PER IDOT 10-26-09 |
| CHECKED - NJP      | REVISED - PER IDOT 10-27-09 |
| DATE - 07-20-09    | FILE - 090347-Plan01.sht    |

**VILLAGE OF LA GRANGE, ILLINOIS**  
**FAU 3557 BURLINGTON AVENUE RESURFACING**  
**SECTION 09-00083-00-RS**

|                               |                            |
|-------------------------------|----------------------------|
| <b>BURLINGTON AVENUE PLAN</b> |                            |
| SCALE: 1"=20'                 | STA. 100+00 TO STA. 109+00 |

|                     |          |                    |              |           |
|---------------------|----------|--------------------|--------------|-----------|
| F.A.U. RTE.         | SECTION  | COUNTY             | TOTAL SHEETS | SHEET NO. |
| 09-00083-00-RS      |          | COOK               | 17           | 7         |
| FED. ROAD DIST. NO. | ILLINOIS | FED. AID PROJECT   |              |           |
|                     |          | CONTRACT NO. 63332 |              |           |