


F.A.U. RTE.	SECTION	COUNTY	TOTAL SHEETS	SHEET NO.
09-00083-00-RS	COOK	ILLINOIS	17	8
STA. 109+00		TO STA. 115+00		
FED. ROAD DIST. NO. C-91-773-09	ILLINOIS	FED AID PROJECT ARA-9003(386)		
FAU 3557 BURLINGTON AVENUE CONTRACT NO. 63332				

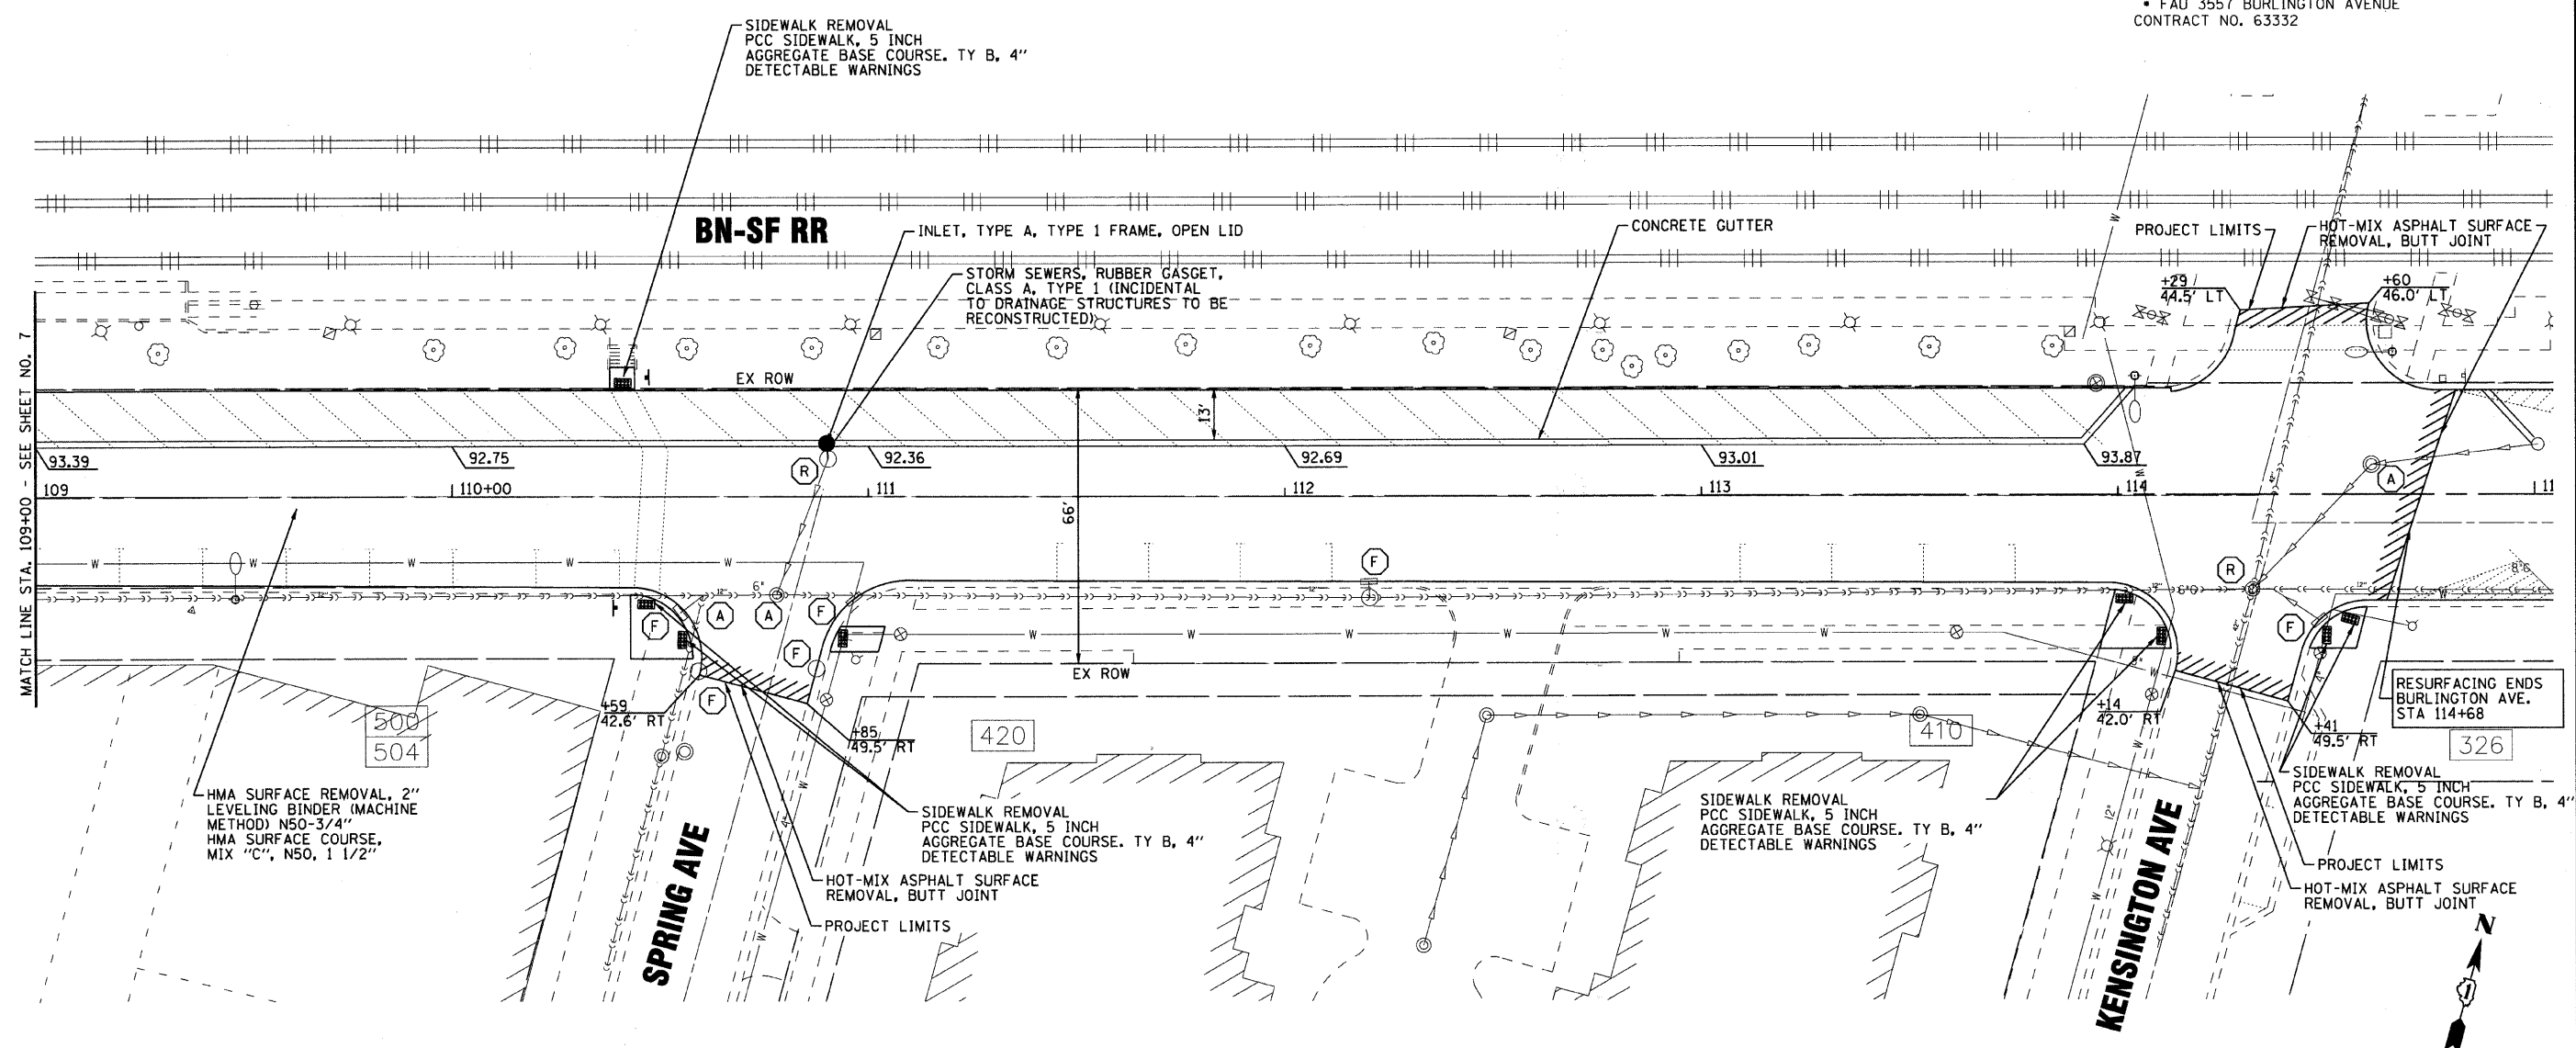

# BURLINGTON AVE

COPYRIGHT © 2009, BY BAXTER & WOODMAN, INC.  
 ALL RIGHTS RESERVED. THIS DOCUMENT IS THE PROPERTY OF BAXTER & WOODMAN, INC. AND IS TO BE USED ONLY FOR THE PROJECT AND SITE SPECIFICALLY IDENTIFIED HEREIN.  
 ANY REPRODUCTION OR TRANSMISSION OF THIS DOCUMENT WITHOUT THE WRITTEN PERMISSION OF BAXTER & WOODMAN, INC. IS PROHIBITED.  
 BAXTER & WOODMAN, INC. 508649 PM  
 10/27/2009



DESIGNED - JGH/CAC	REVISED - PER IDOT 10-2-09
DRAWN - BCD	REVISED - PER IDOT 10-26-09
CHECKED - NJP	REVISED -
DATE - 07-20-09	FILE - 090347-Plan02.sh1

**VILLAGE OF LA GRANGE, ILLINOIS**  
**FAU 3557 BURLINGTON AVENUE RESURFACING**  
**SECTION 09-00083-00-RS**

**BURLINGTON AVENUE PLAN**  
 SCALE: 1" = 20'  
 STA. 109+00 TO STA. 115+00

F.A.U. RTE.	SECTION	COUNTY	TOTAL SHEETS	SHEET NO.
09-00083-00-RS	COOK	ILLINOIS	17	8
STA. 109+00		TO STA. 115+00		
FED. ROAD DIST. NO.	ILLINOIS	FED. AID PROJECT		
CONTRACT NO. 63332				