


F.A.U. RTE.	SECTION	COUNTY	TOTAL SHEETS	SHEET NO.
09-00083-00-RS		COOK	17	9
STA.	TO STA.			
FED. ROAD DIST. NO.	ILLINOIS	FED AID PROJECT ARA-9003(386)		
C-91-793-09	FAU 3557 BURLINGTON AVENUE CONTRACT NO. 63332			

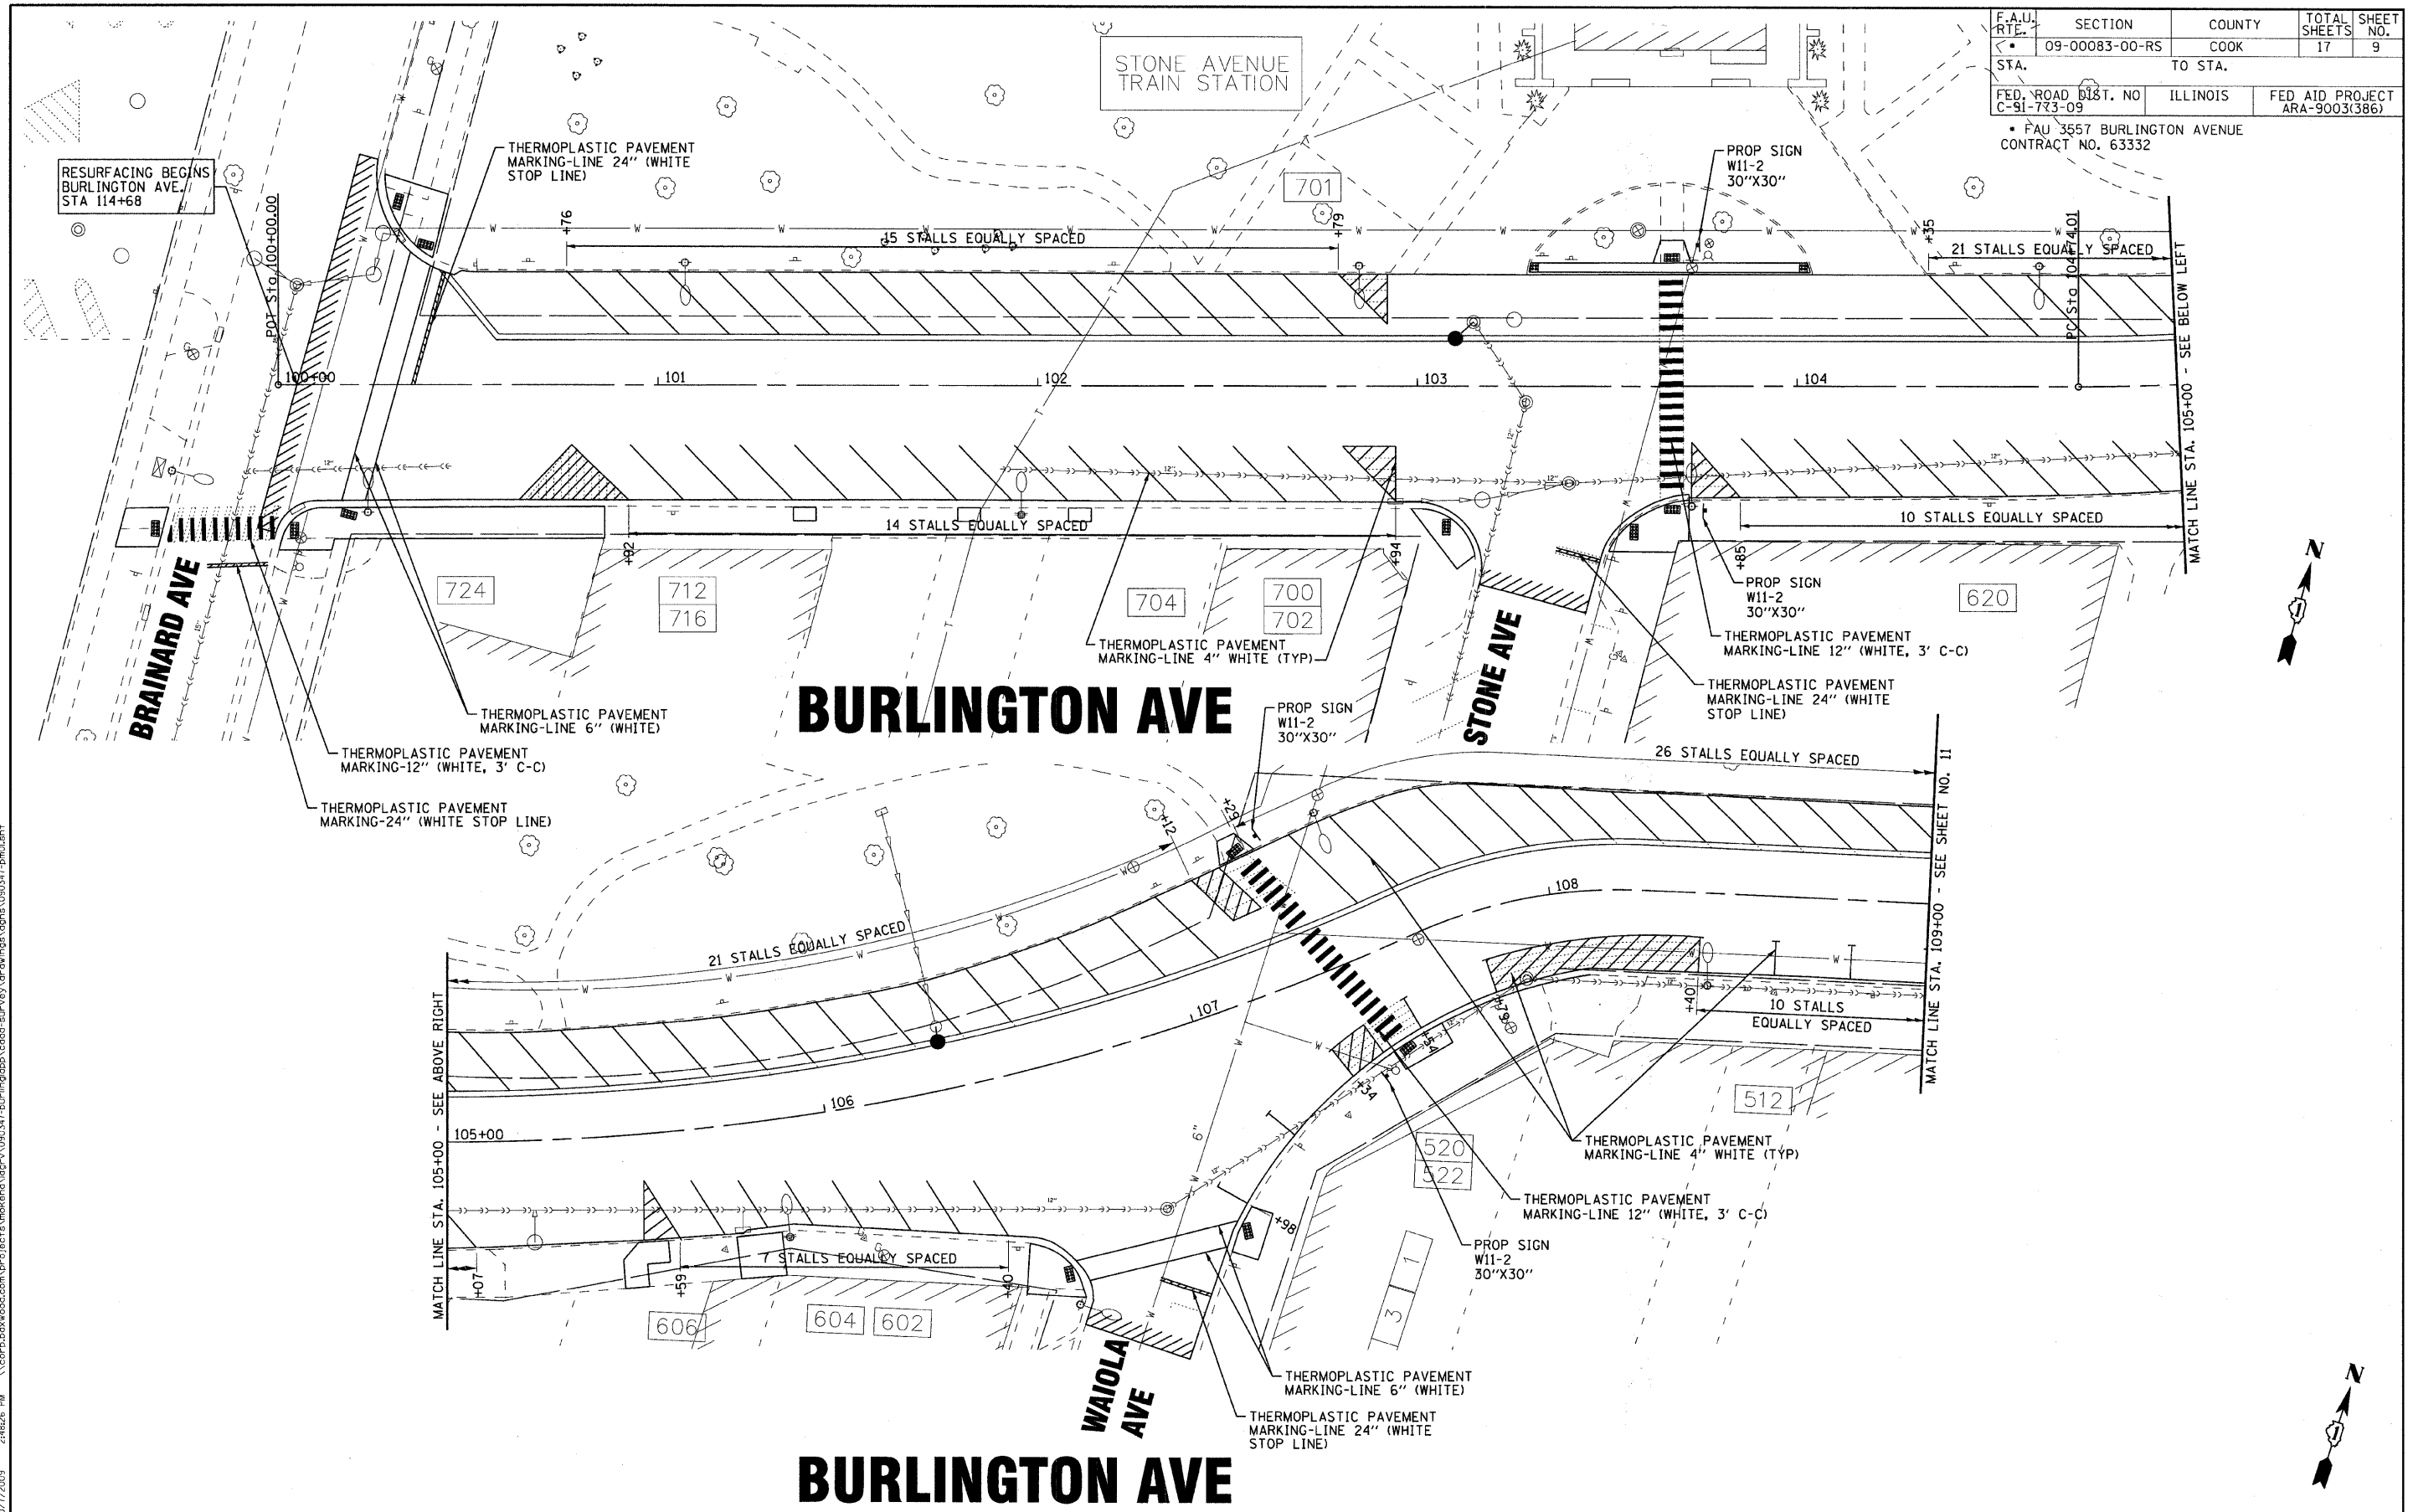

COPYRIGHT © 2009 BY BAXTER & WOODMAN, INC.  
 STATE OF ILLINOIS - PROFESSIONAL DESIGN FIRM  
 366600  
 07/2/2009  
 \\cprfbboxwoodman.com\prj\090347\mkenes\mkenes\090347\pm01.sht  
 ...:\dot\river\p092234.dgn  
 \\cprfbboxwoodman.com\prj\090347\mkenes\mkenes\090347\pm01.sht



DESIGNED - JGH/CAC	REVISED - PER IDOT 10-2-09
DRAWN - BCD	REVISED -
CHECKED - NJP	REVISED -
DATE - 07-20-09	FILE - 090347-pm01.sht

**VILLAGE OF LA GRANGE, ILLINOIS**  
**FAU 3557 BURLINGTON AVENUE RESURFACING**  
**SECTION 09-00083-00-RS**

<b>PAVEMENT MARKING PLAN</b>	
SCALE: 1"=20'	STA. 100+00 TO STA. 109+00

F.A.U. RTE.	SECTION	COUNTY	TOTAL SHEETS	SHEET NO.
09-00083-00-RS		COOK	17	9
FED. ROAD DIST. NO.	ILLINOIS	FED. AID PROJECT		
		CONTRACT NO. 63332		