



SHERIDAN ROAD

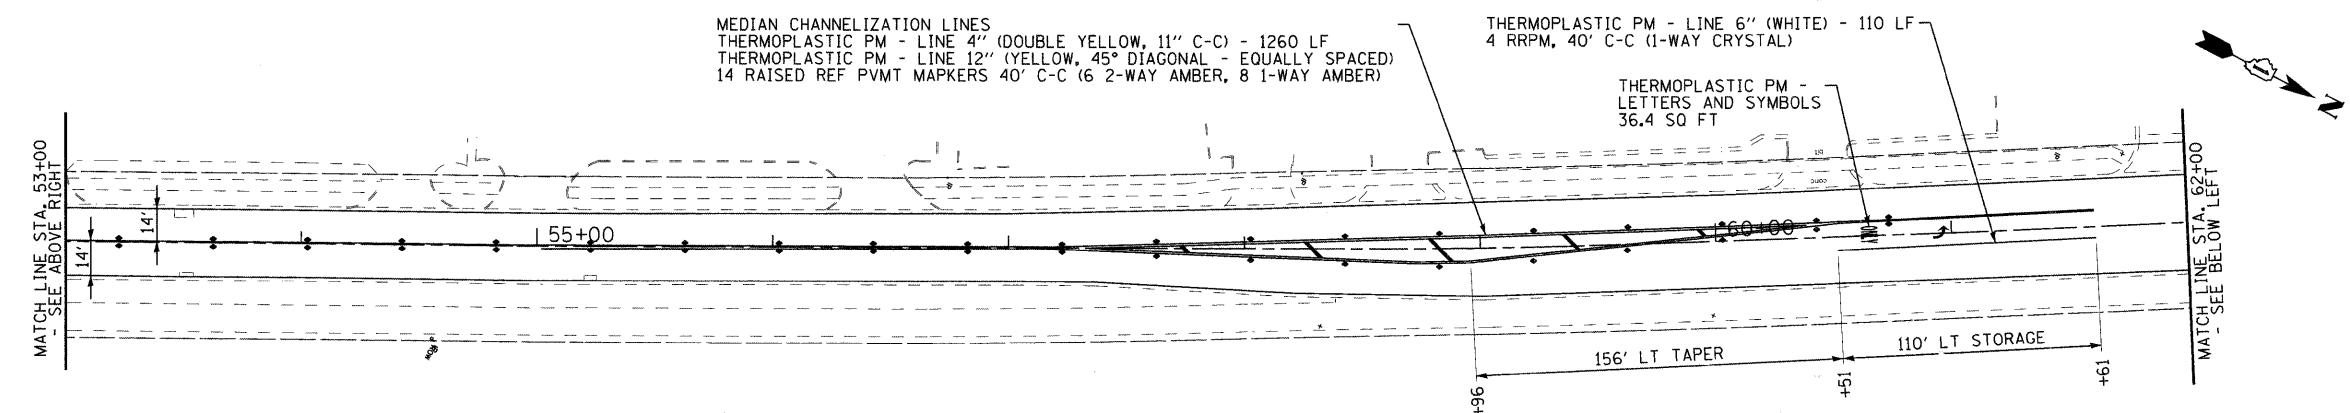

SHERIDAN ROAD

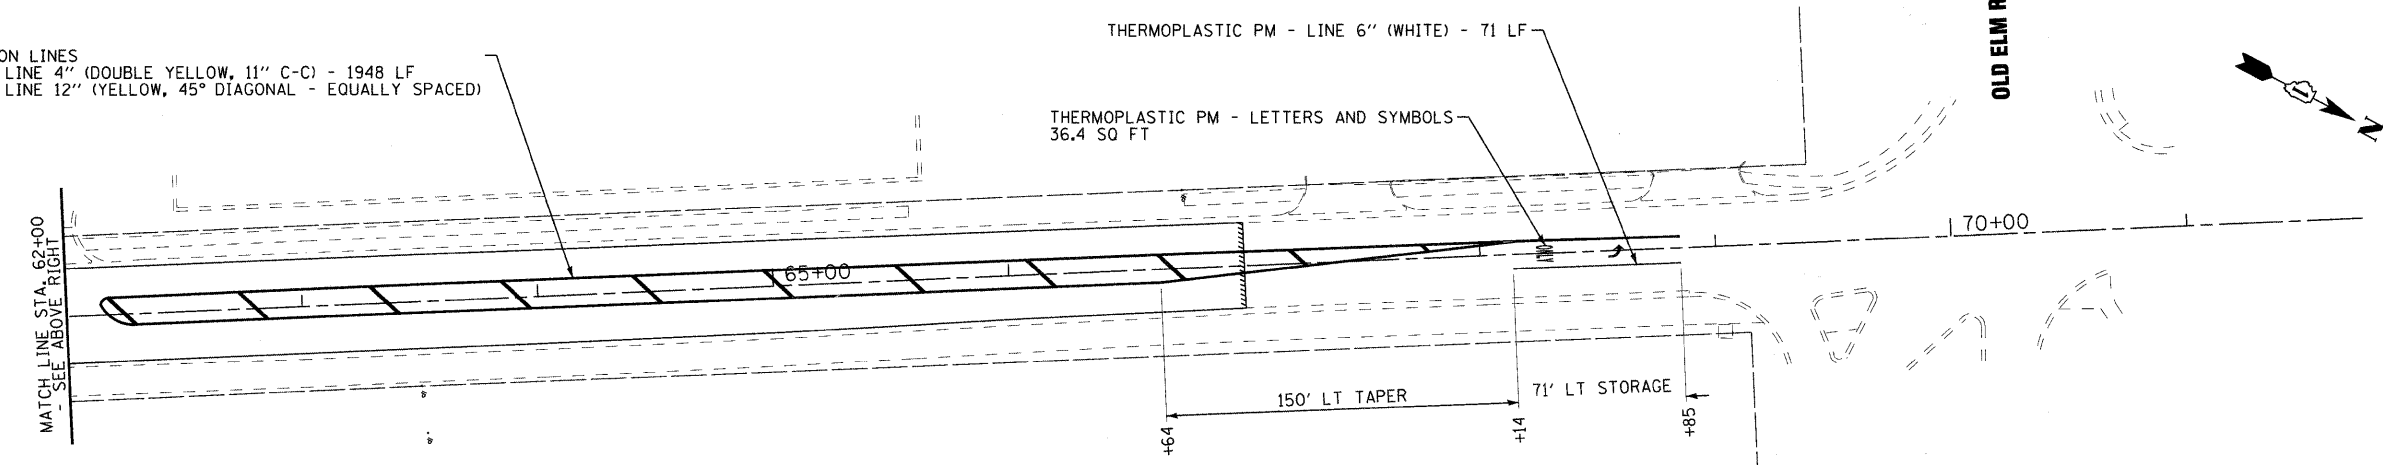

SHERIDAN ROAD

OLD ELM ROAD

COPYRIGHT © 2009 BY BAXTER & WOODMAN, INC.
 STATE OF ILLINOIS - PROFESSIONAL DESIGN FIRM
 LICENSE NO. - 184-00129 - EXPIRES 4/30/2011
 ILLINOIS 090831-Sheridan LAPP CADID-SURVEY-DRAWINGS-UDMS-Sheets-090831-pm2.sht
 I:\MIDOC\090831-Sheridan LAPP CADID-SURVEY-DRAWINGS-UDMS-Sheets-090831-pm2.sht



DESIGNED - SLN	REVISED - IDOT REVIEW 10/05/09
DRAWN - KAR	REVISED -
CHECKED - RWL	REVISED -
DATE - 08-20-09	FILE - 090831-pm2.sht

**CITY OF HIGHWOOD, ILLINOIS
SHERIDAN ROAD ARRA (LAPP)
RESURFACING**

PAVEMENT MARKING PLAN - SHERIDAN ROAD

SCALE: 1" = 40' STA. 43+00 TO STA. 71+00

F.A.U. RTE.	SECTION	COUNTY	TOTAL SHEETS	SHEET NO.
2744	09-00053-00-RS	LAKE	25	14
FED. ROAD DIST. NO. 1 C-91-891-09			CONTRACT NO. 63338	
ILLINOIS FED. AID PROJECT ARA-9003(457)				