


PAVEMENT MARKING ITEM	CORRESPONDING RECESSED GROOVING ITEM
EPOXY PAVEMENT MARKING - LETTERS AND SYMBOLS	GROOVING FOR RECESSED PAVEMENT MARKING, LETTERS, NUMBERS AND SYMBOLS
EPOXY PAVEMENT MARKING - LINE 4"	GROOVING FOR RECESSED PAVEMENT MARKING 5"
EPOXY PAVEMENT MARKING - LINE 6"	GROOVING FOR RECESSED PAVEMENT MARKING 7"
EPOXY PAVEMENT MARKING - LINE 12"	GROOVING FOR RECESSED PAVEMENT MARKING 13"
EPOXY PAVEMENT MARKING - LINE 24"	GROOVING FOR RECESSED PAVEMENT MARKING 25"

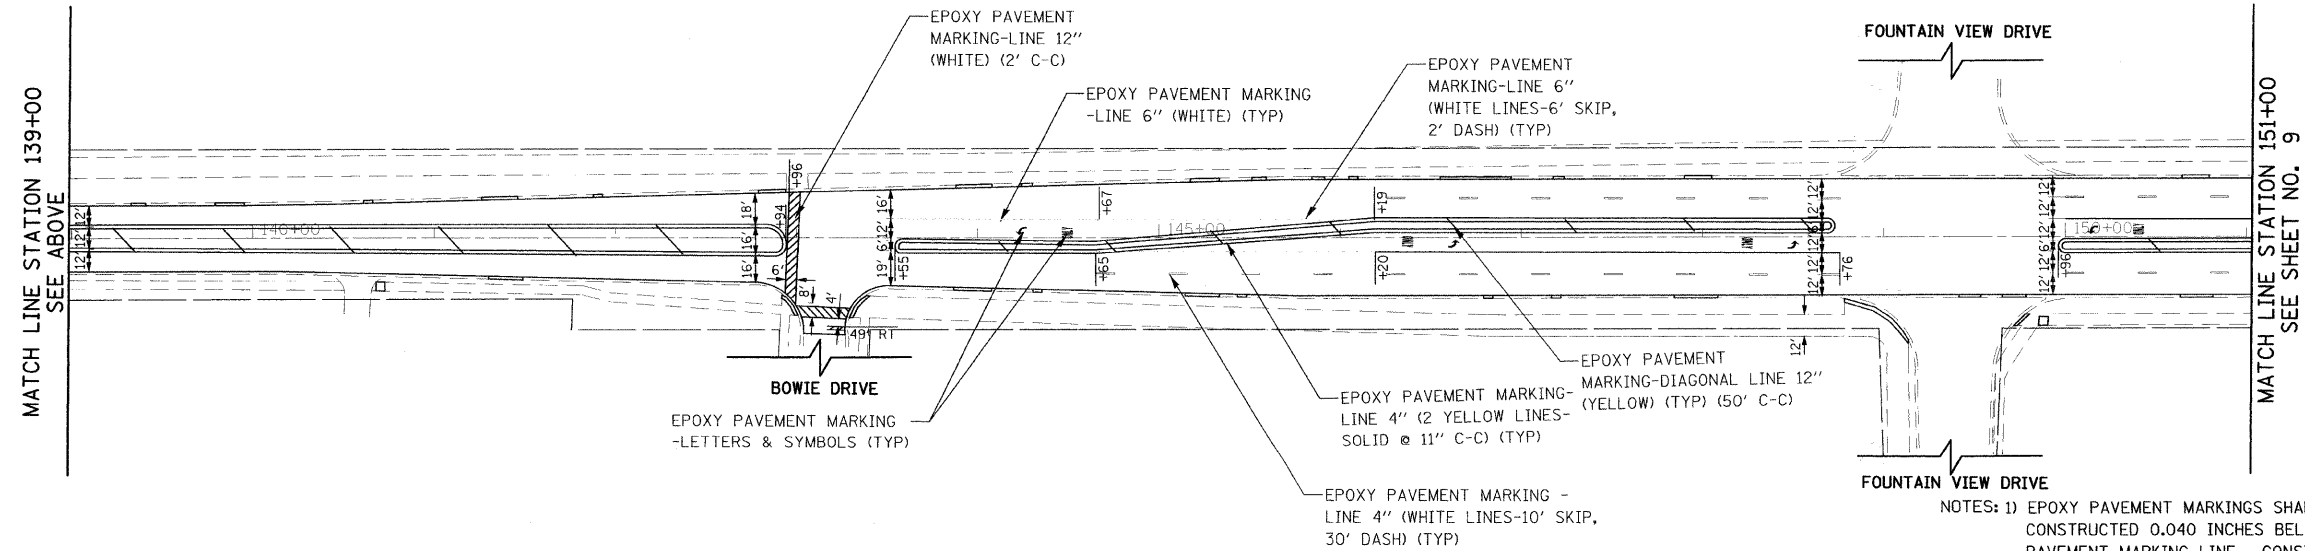

NOTES: 1) EPOXY PAVEMENT MARKINGS SHALL BE INSTALLED IN GROOVED RECESSED CHANNELS CONSTRUCTED 0.040 INCHES BELOW THE SURFACE AND 1 INCH WIDER THAN THE PAVEMENT MARKING LINE. CONSTRUCTION OF THE RECESSED CHANNELS SHALL BE PAID FOR SEPARATELY PER FOOT AS GROOVING FOR RECESSED PAVEMENT MARKING OF THE WIDTH SPECIFIED AND PER SQUARE FOOT FOR GROOVING FOR RECESSED PAVEMENT MARKING, LETTERS, NUMBERS AND SYMBOLS.

2) SEE TC-13 DISTRICT ONE TYPICAL PAVEMENT MARKING FOR GUIDANCE

FILE NAME = G:\CH09\0930\Road\Shmeta\PM-502.dwt

USER NAME = JUSER

DESIGNED - JKM
 DRAWN - JKM
 CHECKED - DWB
 DATE - 11/09/2009

REVISED -
 REVISED -
 REVISED -
 REVISED -

**STATE OF ILLINOIS
 DEPARTMENT OF TRANSPORTATION**

**LIES ROAD LAPP
 PAVEMENT MARKING PLAN**

SCALE: \$SCALE SHEET NO. 2 OF 3 SHEETS STA. 126+00.00 TO STA. 151+00.00

F.A. RTE.	SECTION	COUNTY	TOTAL SHEETS	SHEET NO.
1375	09-00054-00-RS	DUPAGE	19	8
CONTRACT NO. 63369				
FED. ROAD DIST. NO. ILLINOIS FED. AID PROJECT				