


HMA SC D N70 (2"), 476 TONS
 LEV BIND MM N70 (1 1/4"), 298 TONS
 HMA SURF REM 3 1/4", 4022 SY

LEGEND

[A] STRUCTURE TO BE ADJUSTED	[REM] STRUCTURE TO BE REMOVED	[EXISTING] VALVE VAULT	[PROPOSED] VALVE VAULT
[R] STRUCTURE TO BE RECONSTRUCTED	[ASP] STRUCTURE TO BE ADJUSTED SPECIAL	[M] MANHOLE	[M] MANHOLE
[F] FILLING EXISTING STRUCTURE	[ASP] STRUCTURE TO BE ADJUSTED SPECIAL WITH NEW FRAME AND LID	[C] CATCH BASIN	[C] CATCH BASIN
[A] STRUCTURE TO BE ADJUSTED WITH NEW FRAME & LID	* CURB RAMPS ACCESSIBLE TO THE DISABLED	[I] INLET	[I] INLET
[R] STRUCTURE TO BE RECONSTRUCTED WITH NEW FRAME & LID		[FH] FIRE HYDRANT	[FH] FIRE HYDRANT

[Hatched] SIDEWALK REMOVAL AND REPLACEMENT
 [Cross-hatched] HMA SURFACE REMOVAL-BUTT JOINT
 [Diagonal lines] HMA SURFACE REMOVAL OR DRIVEWAY PAVEMENT REMOVAL
 [Diagonal lines] COMBINATION CONCRETE CURB AND GUTTER REMOVAL AND REPLACEMENT

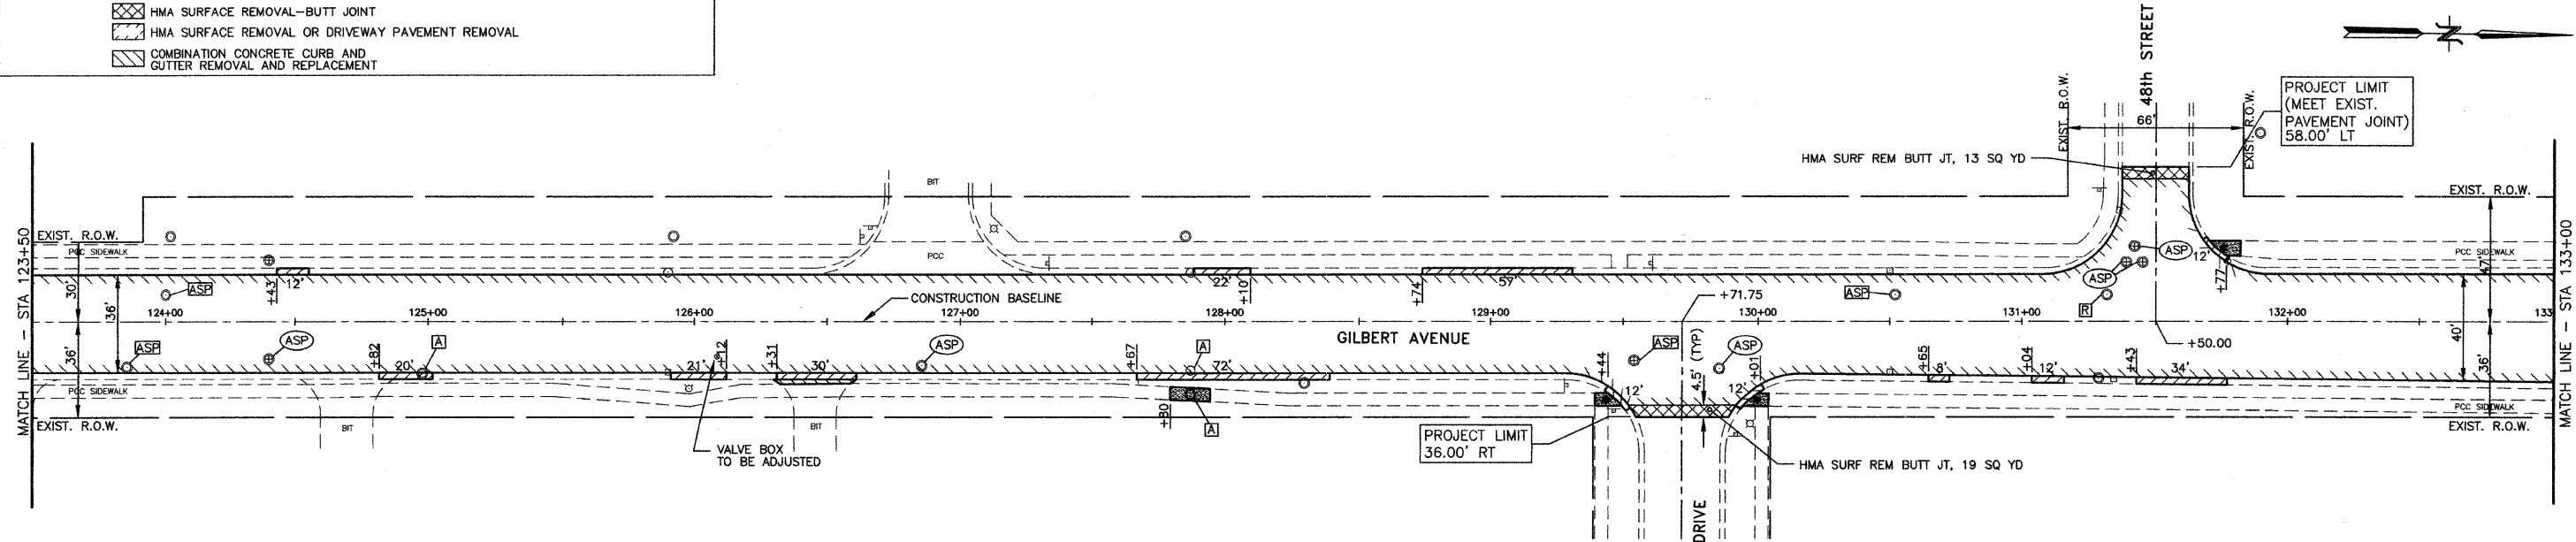

HMA SC D N70 (2"), 497 TONS
 LEV BIND MM N70 (1 1/4"), 310 TONS
 HMA SURF REM 3 1/4", 4193 SY

REVISIONS	
NAME	DATE

ILLINOIS DEPARTMENT OF TRANSPORTATION
 F.A.U. ROUTE 2697
 GILBERT AVENUE
 PLAN SHEET

JJB JAMES J. BENES & ASSOCIATES, INC.
 950 Warrenville Road, Suite 101, Lisle, Illinois 60532
 Tel. (630) 719-7570 · Fax (630) 719-7589

SCALE: 1"=30'
 DATE: 10/01/09
 DRAWN BY: BCD
 CHECKED BY: BDH