
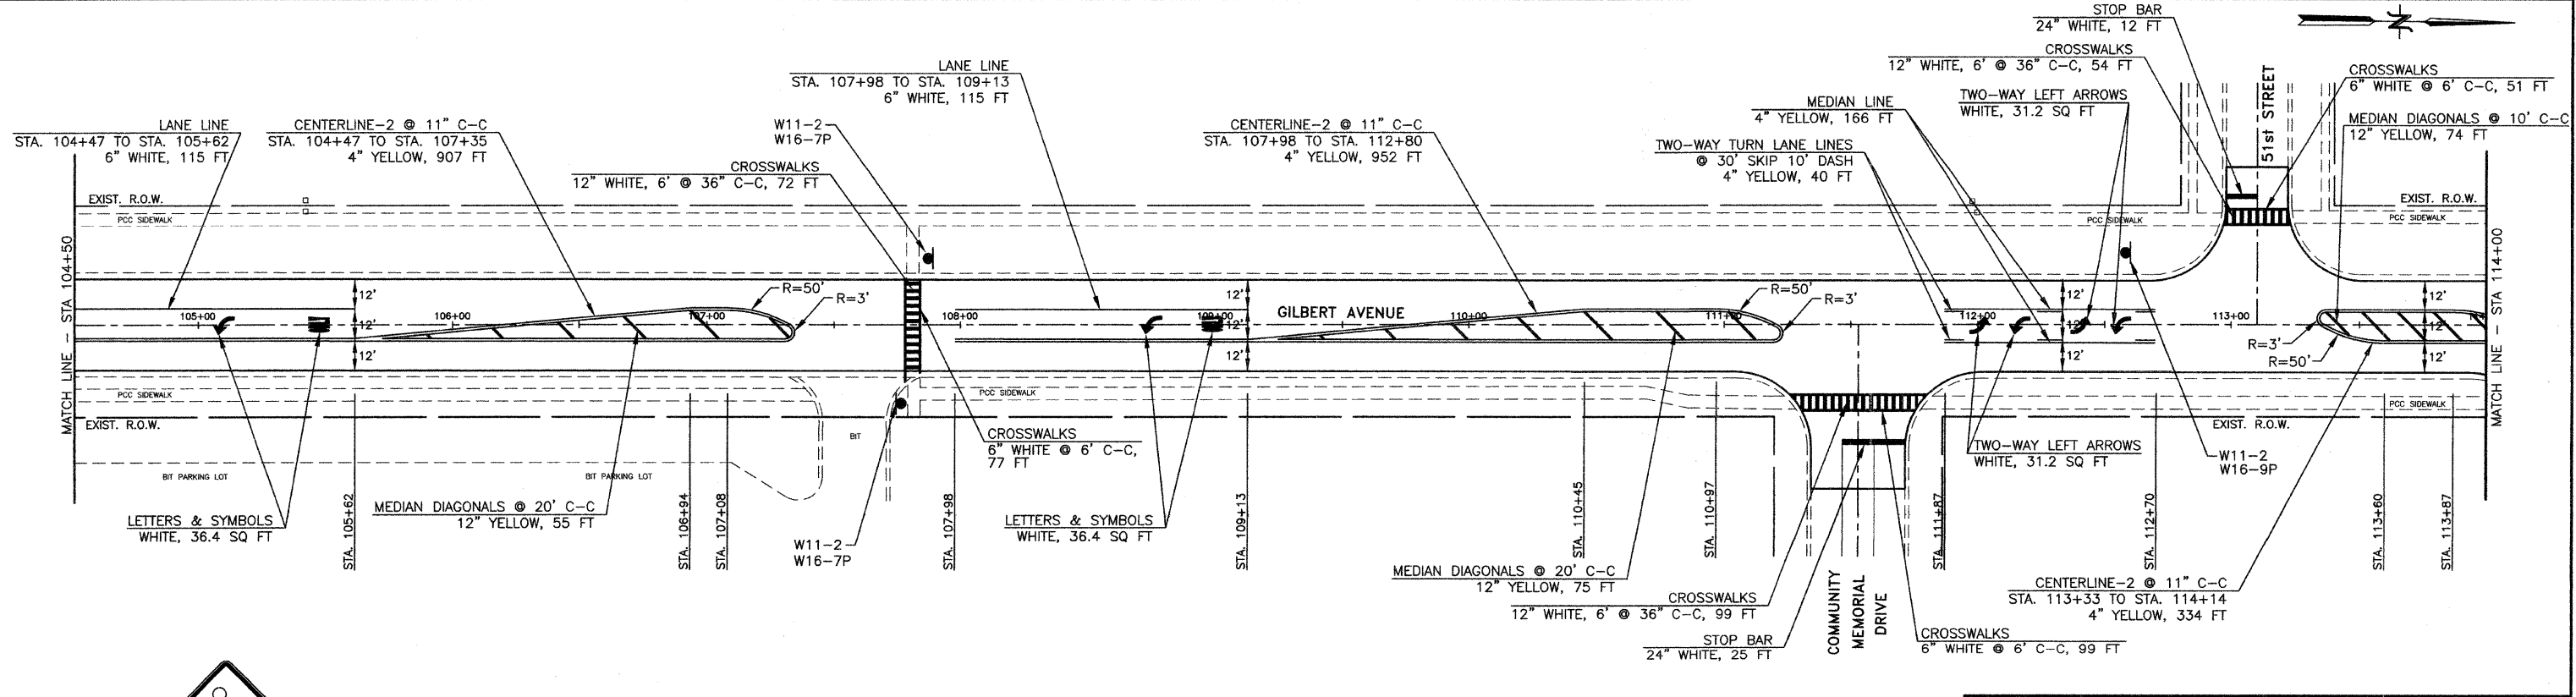


F.A.U. RTE.	SECTION	COUNTY	TOTAL SHEETS	SHEET NO.
2697	09-00089-00-RS	COOK	19	9
STA. 95+00 TO STA. 114+00		ILLINOIS FED. AID PROJECT		
CONTRACT NO: 63372				

NOTES:  
1. ALL MARKINGS SHALL BE THERMOPLASTIC PAVEMENT MARKINGS.

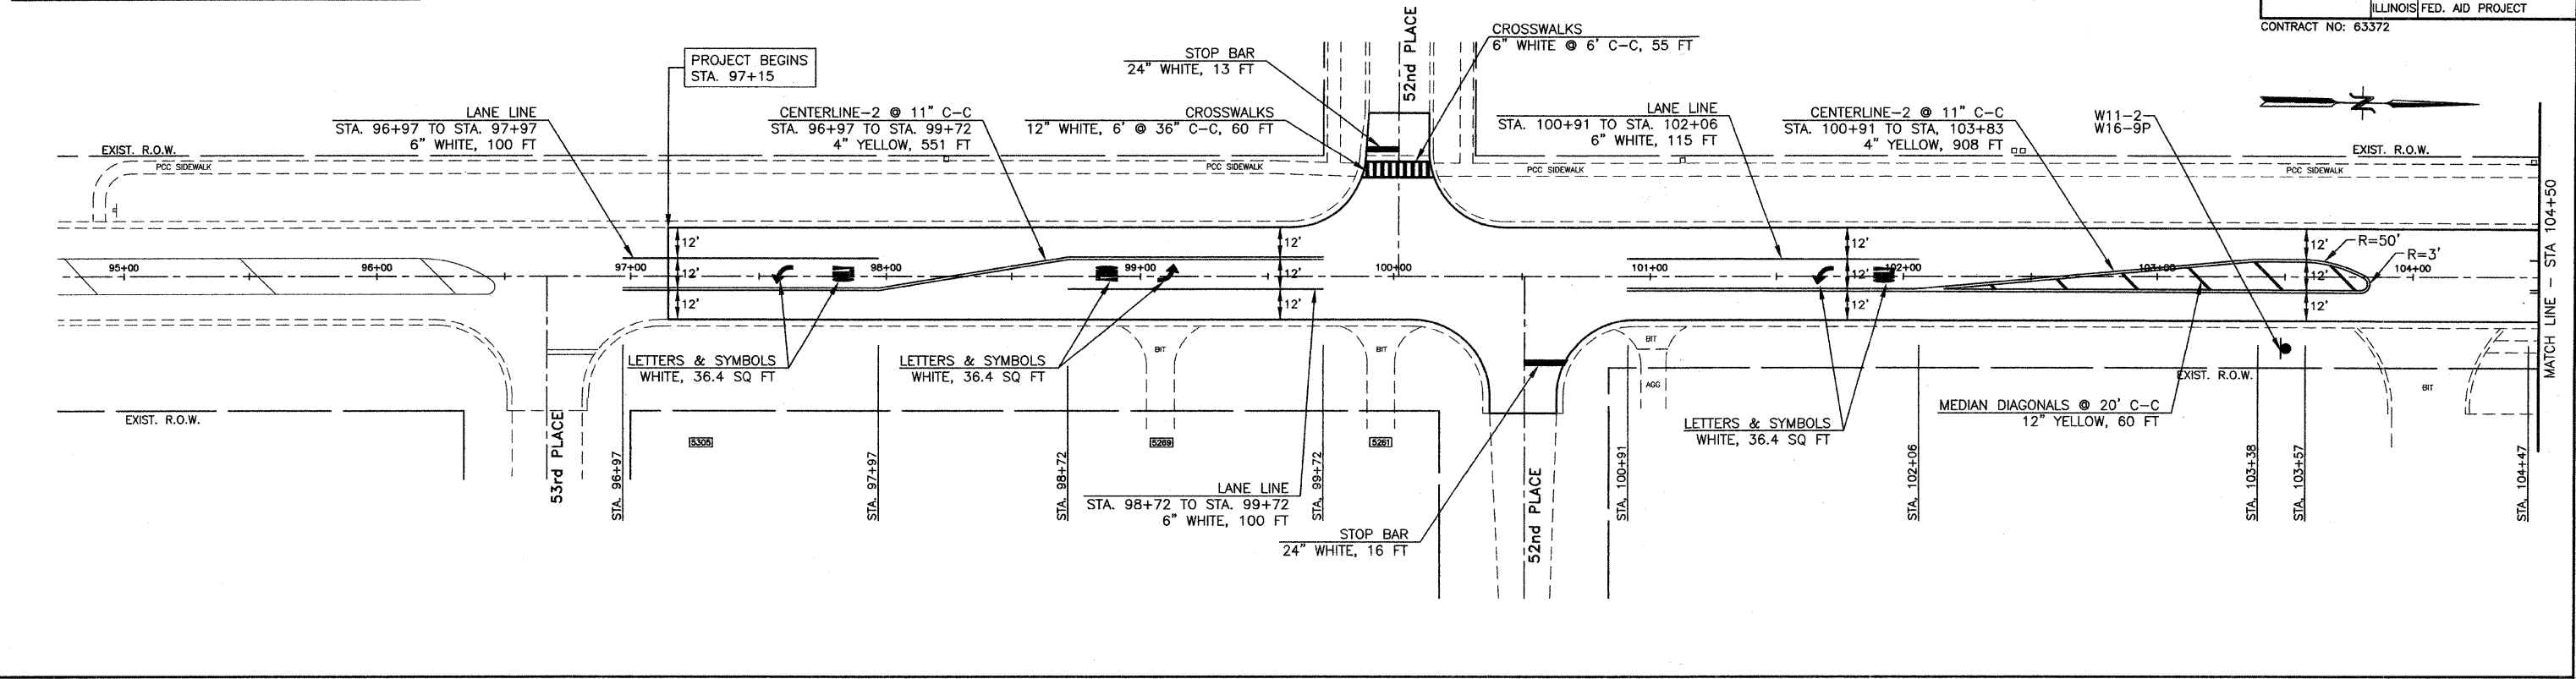

W11-2  
30"x30"

W16-7P  
24"x12"

W16-9P  
24"x12"

**JJB**  
JAMES J. BENES & ASSOCIATES, INC.  
950 Warrenville Road, Suite 101, Lisle, Illinois 60532  
Tel. (630) 719-7570 • Fax (630) 719-7589

REVISIONS	
NAME	DATE

ILLINOIS DEPARTMENT OF TRANSPORTATION  
F.A.U. ROUTE 2697  
GILBERT AVENUE

PAVEMENT MARKING PLAN

SCALE: 1"=30'  
DATE: 10/01/09

DRAWN BY: BCD  
CHECKED BY: BDH