


N  
SCALE:  
HOR: 1"=20'

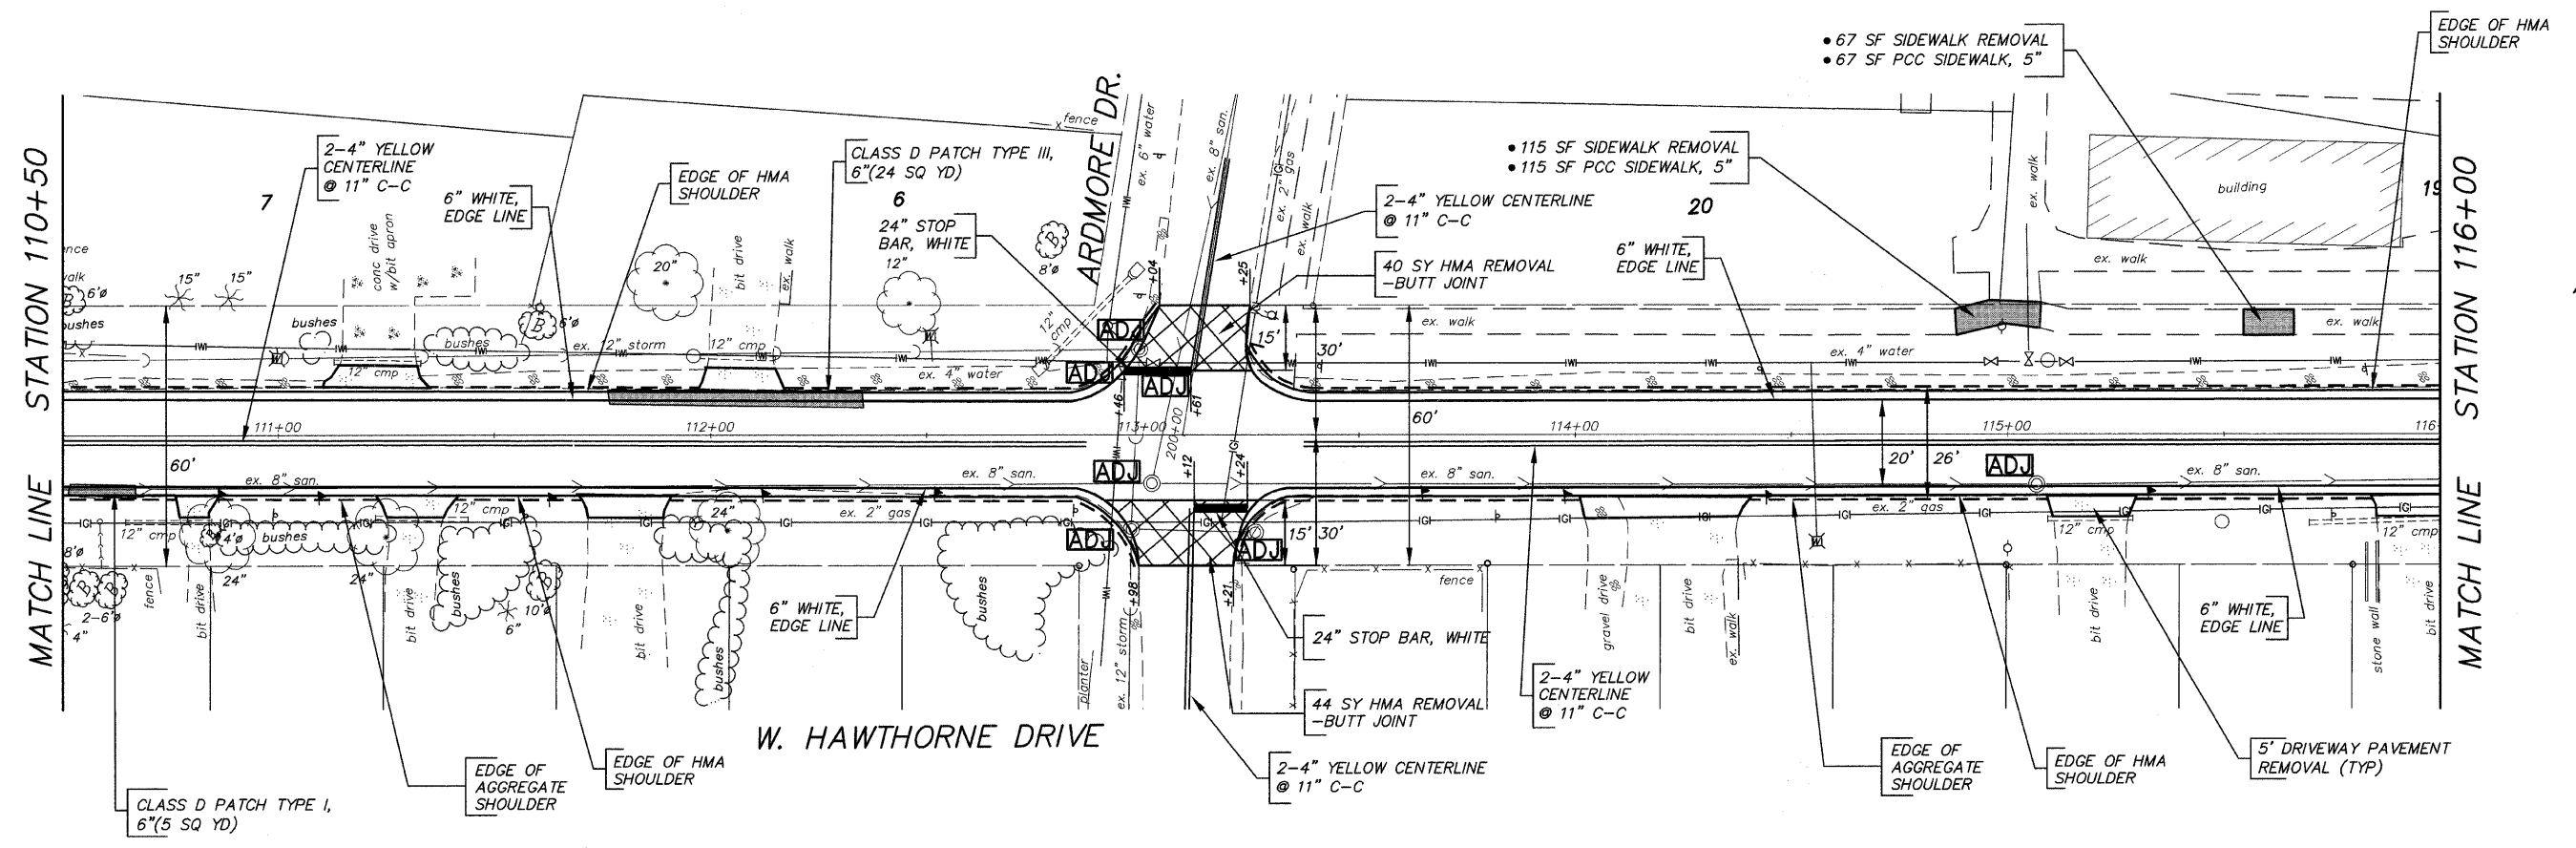

N  
SCALE:  
HOR: 1"=20'

FILE NAME = 10259704.DWG	USER NAME =	DESIGNED - RJD	REVISED -	<b>STATE OF ILLINOIS DEPARTMENT OF TRANSPORTATION</b>	<b>PROPOSED PLAN HAWTHORNE DRIVE RESURFACING</b>			F.A.U. RTE.	SECTION	COUNTY	TOTAL SHEETS	SHEET NO.
	FILE NAME =	DRAWN - EC	REVISED -					184	09-00068-00-RS	LAKE	14	7
	PLOT SCALE =	CHECKED - RJD	REVISED -		SCALE: 1"=20'    SHEET NO. 7 OF 14 SHEETS    STA. 110+50 TO STA. 121+50			CONTRACT NO. 63394		ILLINOIS FED. AID PROJECT		
	PLOT DATE =	DATE - 10/07/09	REVISED -									