


N
SCALE:
HOR: 1"=20'

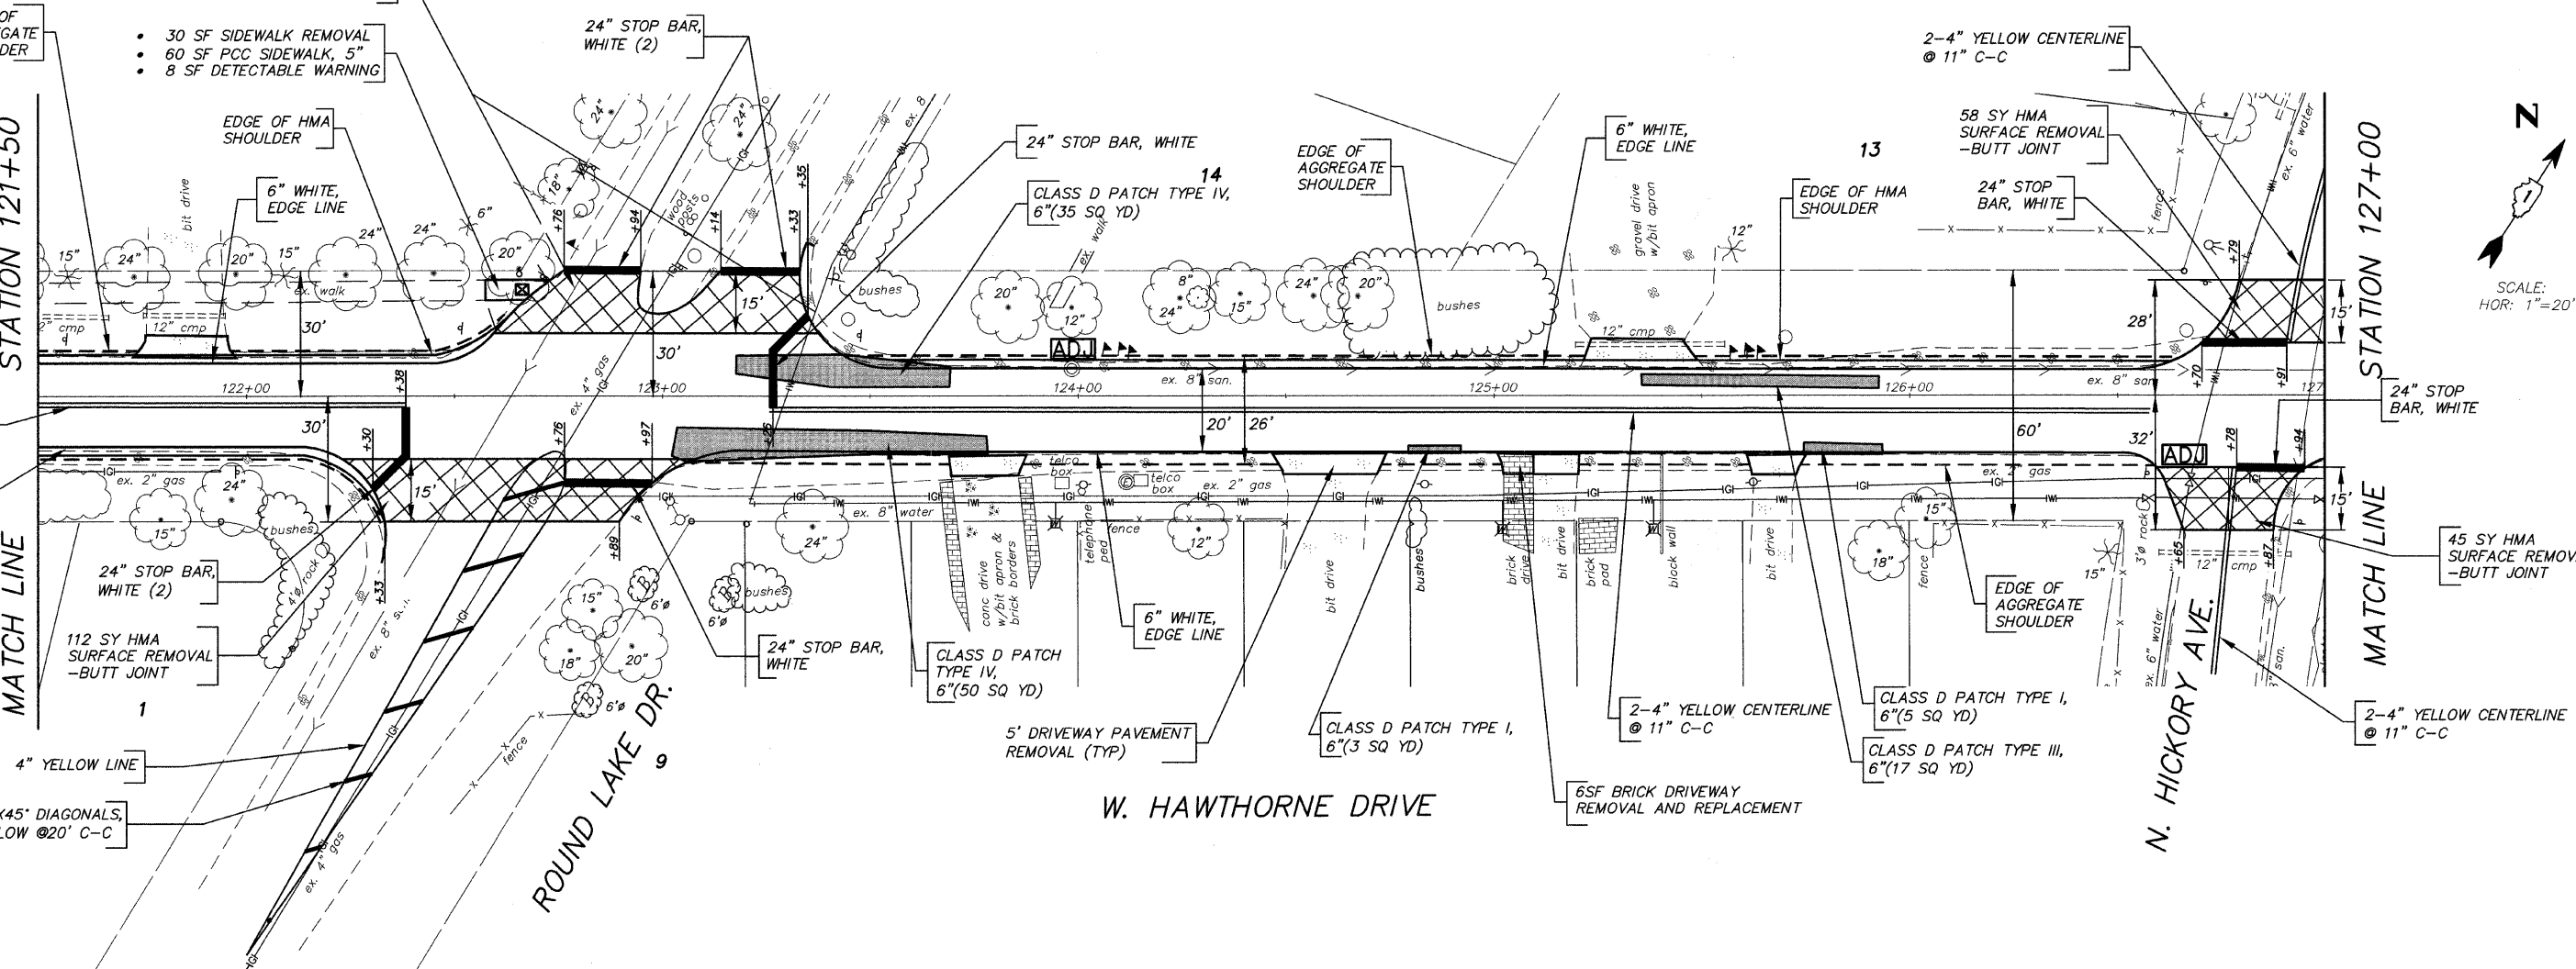

N
SCALE:
HOR: 1"=20'

FILE NAME = 10259704.DWG

USER NAME =	DESIGNED -- RJD	REVISED --
FILE NAME =	DRAWN -- EC	REVISED --
PLOT SCALE =	CHECKED -- RJD	REVISED --
PLOT DATE =	DATE -- 10/07/09	REVISED --

**STATE OF ILLINOIS
DEPARTMENT OF TRANSPORTATION**

**PROPOSED PLAN
HAWTHORNE DRIVE RESURFACING**

F.A.U. R.T.E. = 184	SECTION = 09-00068-00-RS	COUNTY = LAKE	TOTAL SHEETS = 14	SHEET NO. = 8
				CONTRACT NO. 63394
ILLINOIS FED. AID PROJECT				

SCALE: 1"=20' SHEET NO. 8 OF 14 SHEETS STA. 121+50 TO STA. 132+50