


N
SCALE:
HOR: 1"=20'

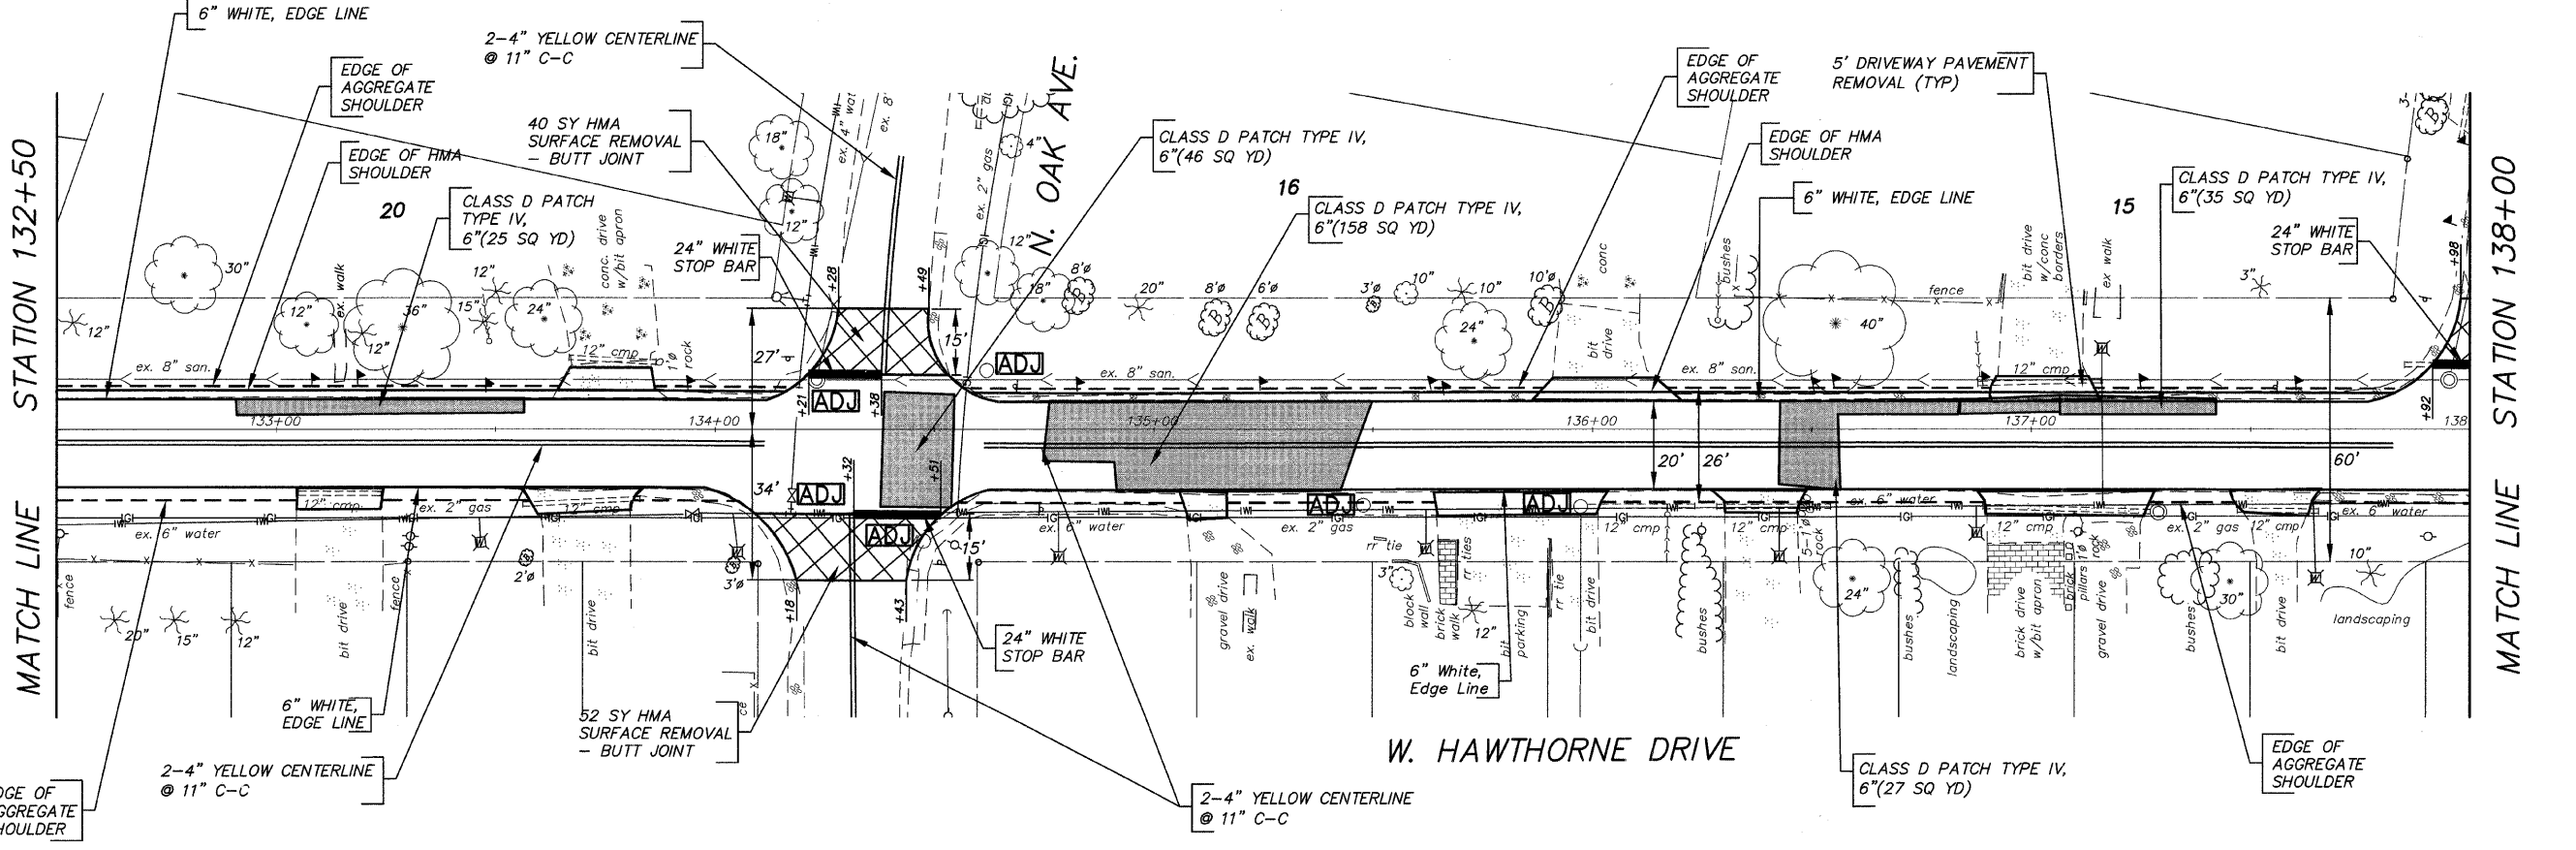

N
SCALE:
HOR: 1"=20'

FILE NAME = 10259704.DWG	USER NAME =	DESIGNED - RJD	REVISED -	STATE OF ILLINOIS DEPARTMENT OF TRANSPORTATION	PROPOSED PLAN HAWTHORNE DRIVE RESURFACING	F.A.U. RTE.	SECTION	COUNTY	TOTAL SHEETS	SHEET NO.	
	FILE NAME =	DRAWN - EC	REVISED -			184	09-00068-00-RS	LAKE	14	9	
	PLOT SCALE =	CHECKED - RJD	REVISED -			SCALE: 1"=20' SHEET NO. 9 OF 14 SHEETS STA. 132+50 TO STA. 143+50					
	PLOT DATE =	DATE - 10/07/09	REVISED -			CONTRACT NO. 63394 ILLINOIS FED. AID PROJECT					