



TYPICAL SECTIONS

STA 89+25 TO 89+75

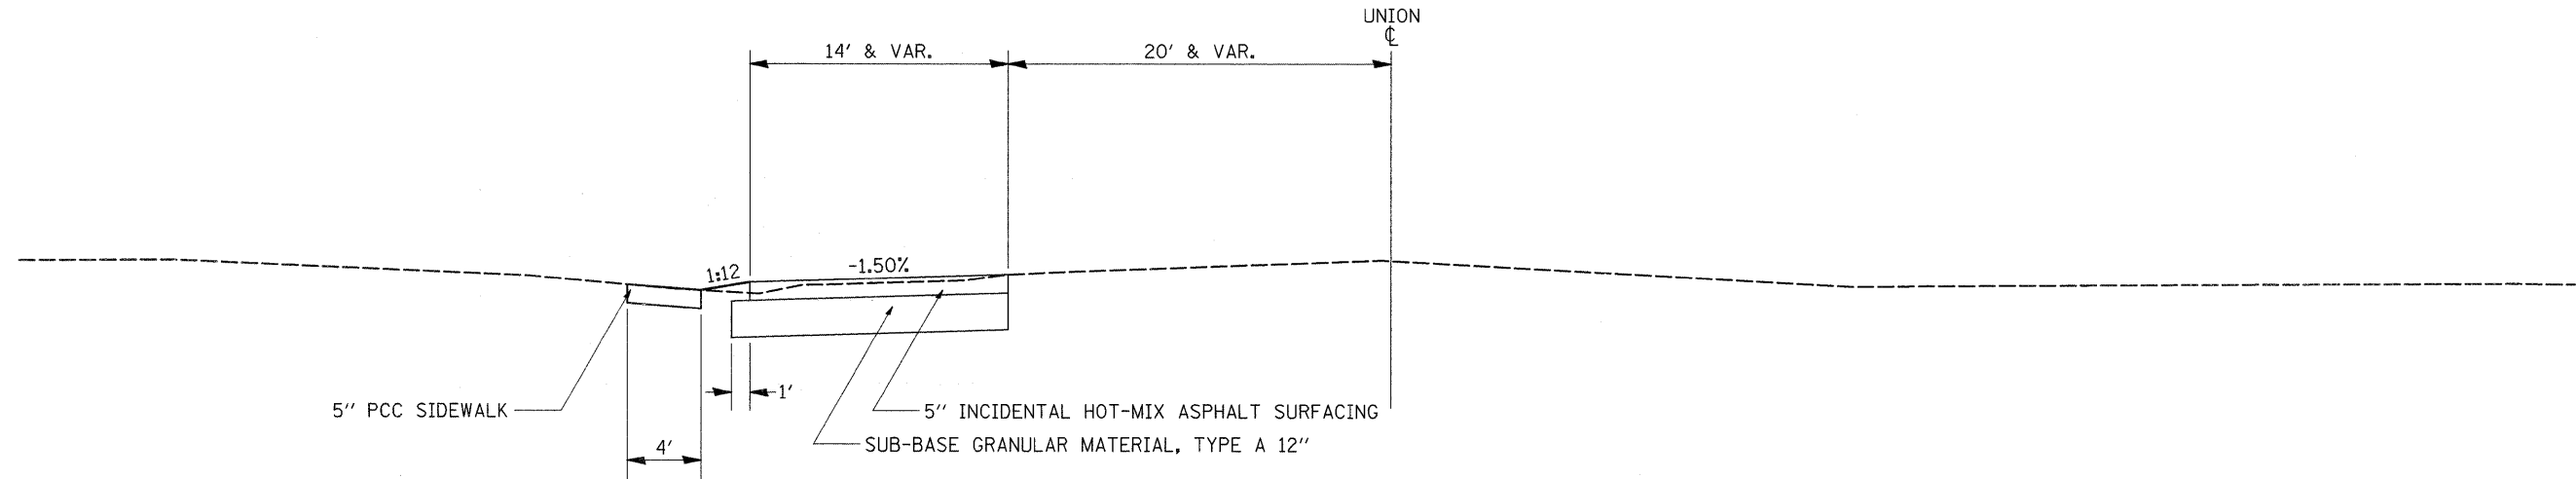

STA 957+50 TO 957+75

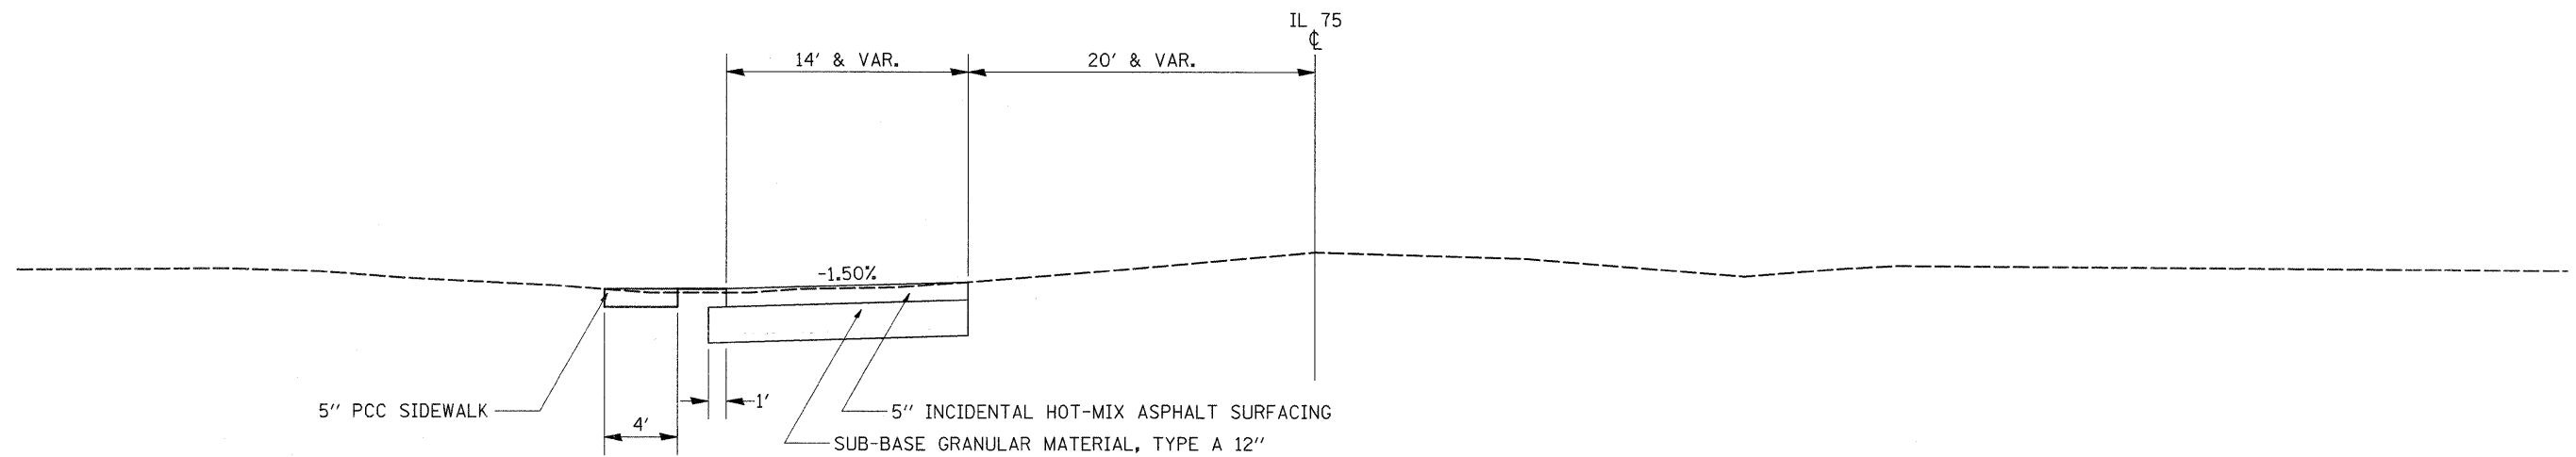

NOTE: 5" INCIDENTAL TO BE PLACED IN 2 LIFTS
BOTTOM LIFT 3" TOP LIFT 2"

FILE NAME =	USER NAME = goffjl	DESIGNED -	REVISED -	STATE OF ILLINOIS DEPARTMENT OF TRANSPORTATION	DETOUR TYPICAL SECTION				F.A.P. RTE.	SECTION	COUNTY	TOTAL SHEETS	SHEET NO.
o:\pwork\pwork\goffjl\08142284\d0438	detour.ttp.dgn	DRAWN -	REVISED -						505	115T	WINNEBAGO	120	12
PLOT SCALE = 50.0000' / IN.	CHECKED -	REVISED -	REVISED -		SCALE: SHEET NO. OF SHEETS STA. TO STA.				FED. ROAD DIST. NO. ILLINOIS FED. AID PROJECT		CONTRACT NO. 64E89		
PLOT DATE = Fri Oct 09 12:01:36 2009	DATE -	REVISED -	REVISED -										