


REFERENCE TIES				
POINT	CHAIN	STATION	OFFSET	DESCRIPTION
506	EXIL75	622+41.90	38.4378' LT	POWER POLE, SHINER
507	EXIL75	622+57.24	46.0674' LT	SIGN, SIGN
508	EXIL75	622+55.67	37.716' RT	LIGHT POLE, SHINER

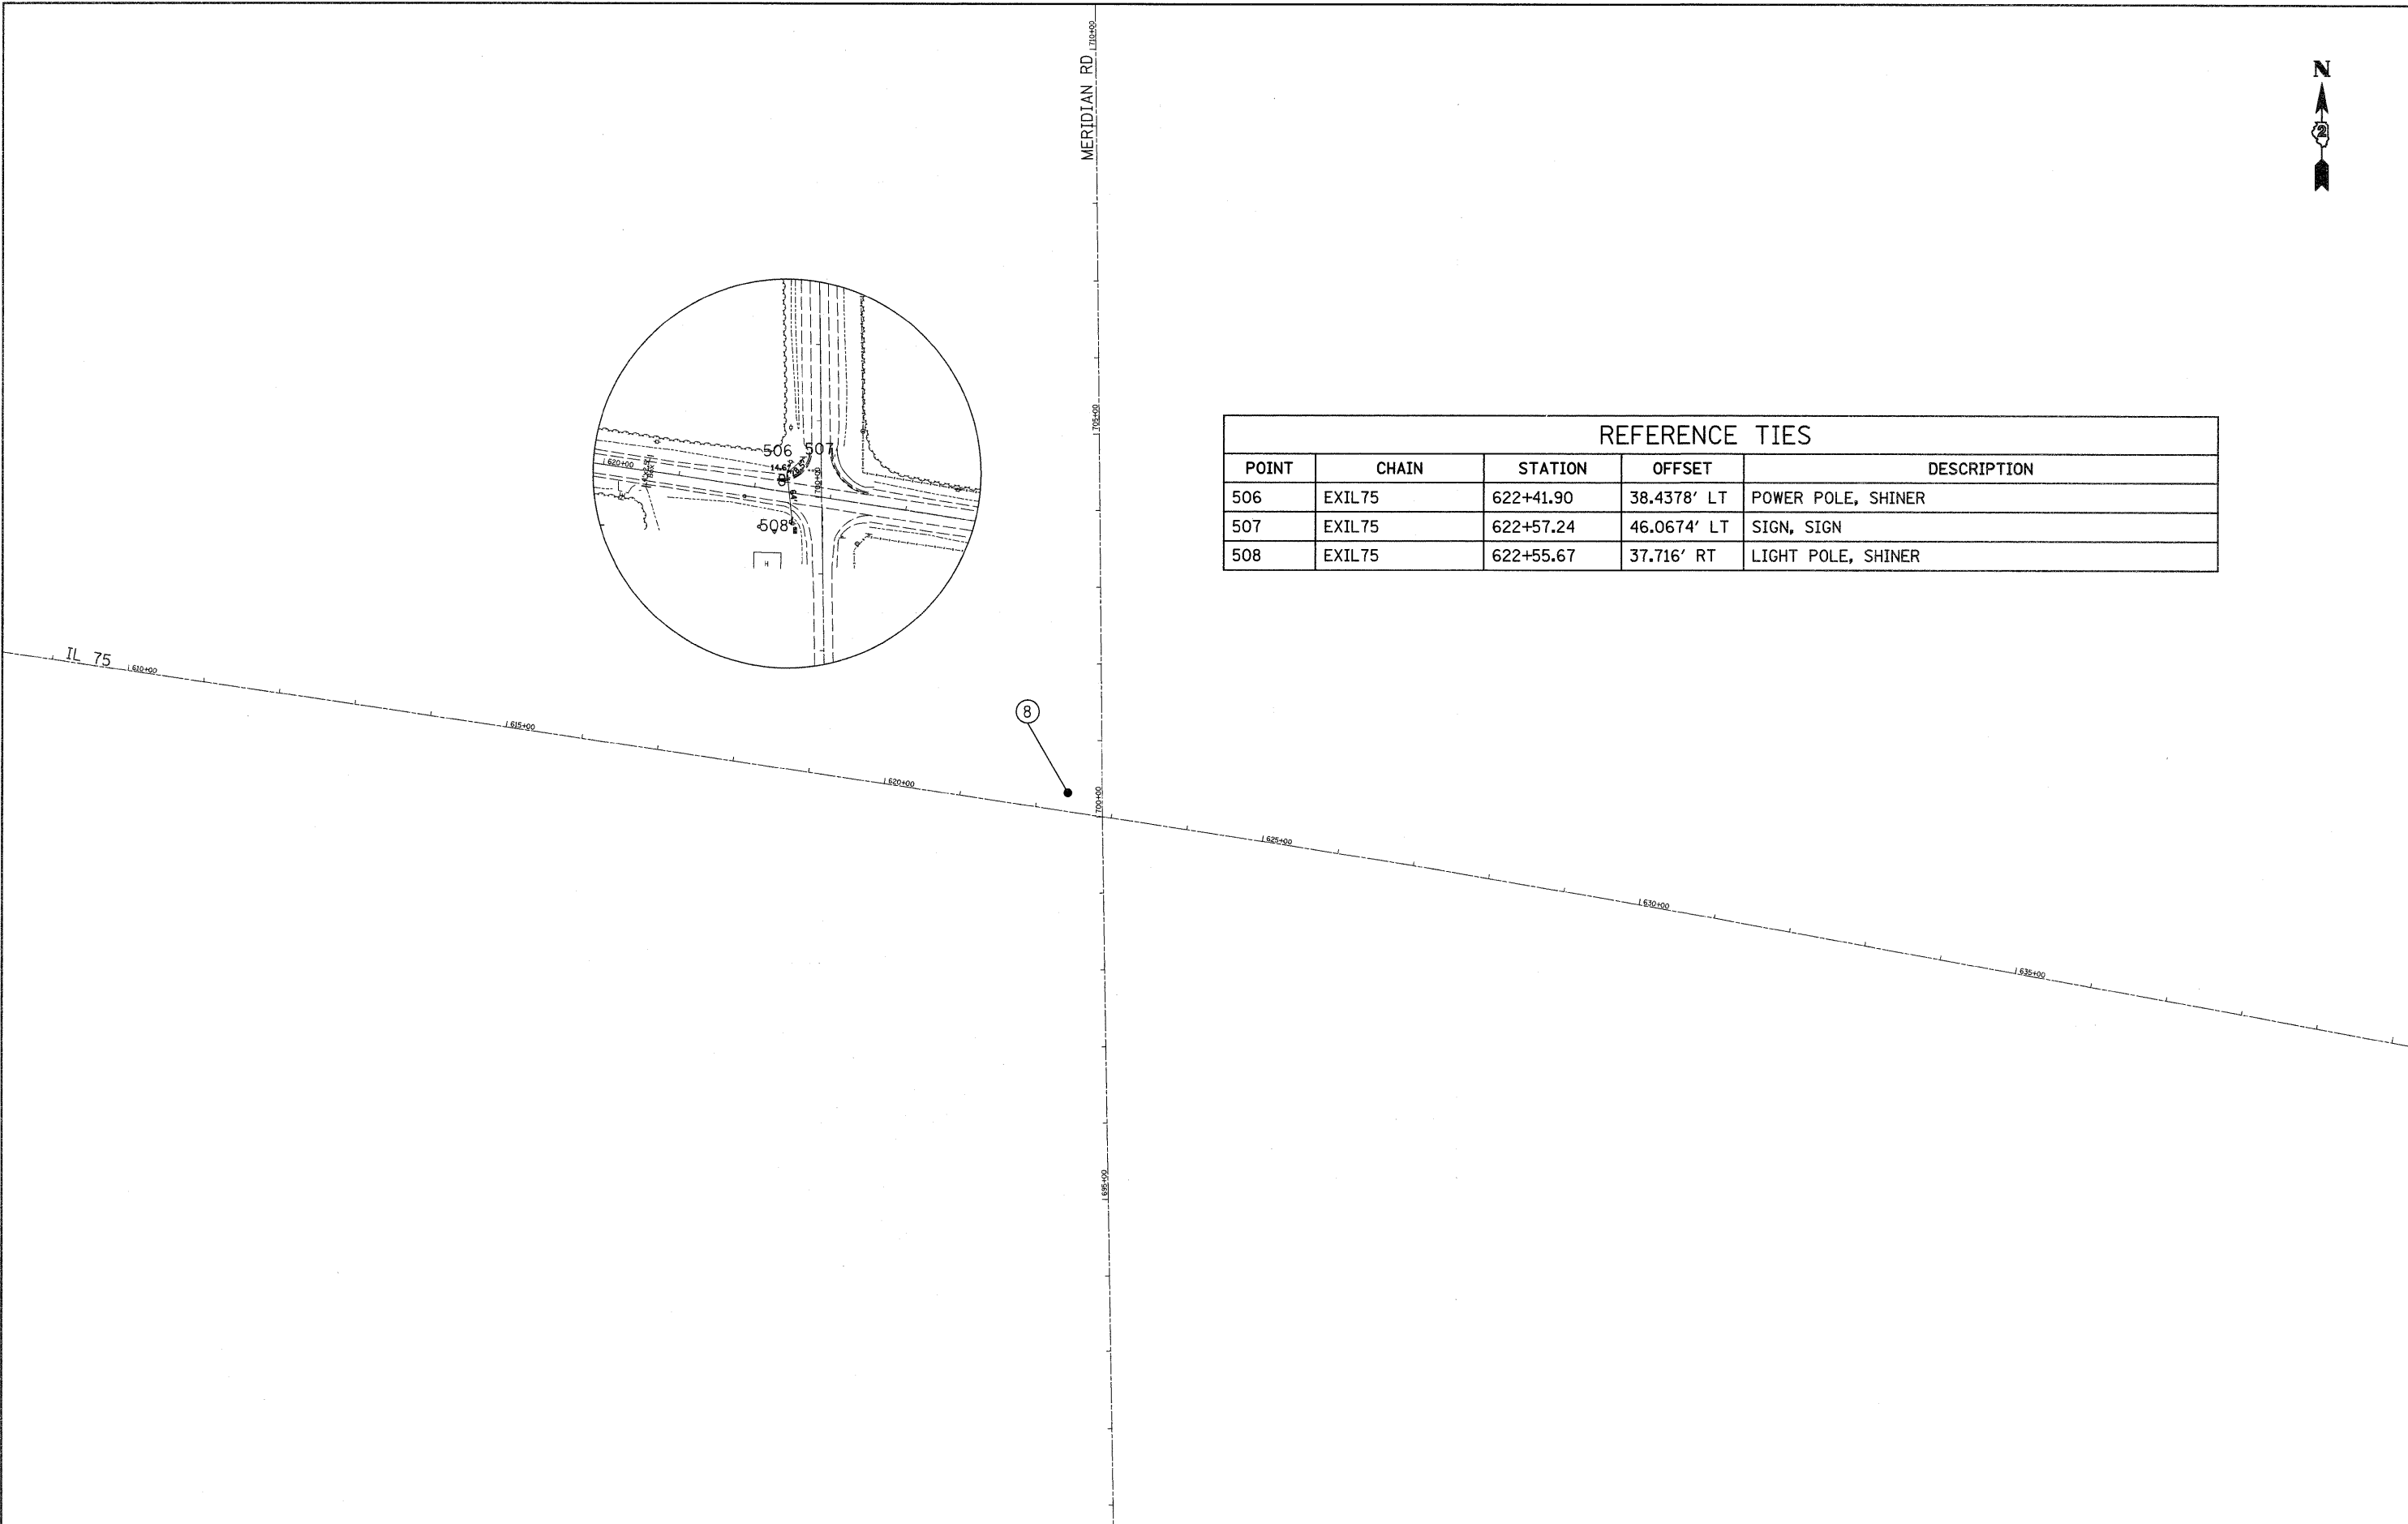

FILE NAME = c:\pwork\pndot\goffjl\142222\142222.dgn	USER NAME = goffjl	DESIGNED -	REVISED -	STATE OF ILLINOIS DEPARTMENT OF TRANSPORTATION	HORIZONTAL & VERTICAL CONTROL IL 75	F.A.P. RTE.	SECTION	COUNTY	TOTAL SHEETS	SHEET NO.	
	PLOT SCALE = 100.0000' / IN.	DRAWN -	REVISED -			505	115RS-2	WINNEBAGO	120	23	
	PLOT DATE = Fri Oct 09 12:00:54 2009	CHECKED -	REVISED -			SCALE: SHEET NO. OF SHEETS STA. TO STA.		CONTRACT NO. 64E89			
		DATE -	REVISED -			ILLINOIS FED. AID PROJECT					