




FIGURE 1
PAVEMENT ELEVATIONS

FIGURE 2
PARVEMENT MARKING DETAILS
SEE DISTRICT STANDARD

LETTER	STATION	OFFSET	ELEVATIONS
A	621+41.35	13.63	730.98
B	621+51.35	13.83	730.99
C	621+61.33	14.42	730.98
D	621+71.28	15.42	730.97
E	621+81.18	16.81	730.96
F	621+91.02	18.59	730.95
G	622+00.78	20.77	730.94
H	622+10.45	23.33	730.93
I	622+20.00	26.28	730.92
J	622+29.43	29.61	730.91
K	622+38.42	33.95	730.90
L	622+46.37	39.99	730.89
M	700+52.49	27.67	730.88
N	700+60.26	21.40	730.87
O	700+68.94	16.86	730.86
P	700+78.53	14.07	730.85
Q	700+87.47	13.23	730.84
R	623+71.52	13.56	731.74
S	623+61.57	14.37	731.67
T	623+51.89	16.82	731.57
U	623+42.76	20.85	731.44
V	623+34.43	26.35	731.31
W	623+27.12	33.15	731.18
X	700+35.45	38.57	731.06
Y	700+44.90	35.33	730.96
Z	700+54.75	33.7	730.89
AA	700+64.70	32.71	730.82
BB	700+74.65	31.71	730.76
CC	700+84.60	30.72	730.70
DD	700+94.55	29.72	730.64
EE	701+04.50	28.73	730.59
FF	701+14.45	27.73	730.55
GG	701+24.40	26.74	730.51
HH	701+34.35	25.74	730.47
II	701+44.31	24.75	730.43
JJ	701+54.26	23.75	730.39
KK	701+64.21	22.76	730.35
LL	701+74.16	21.76	730.31
MM	701+84.11	20.77	730.27
NN	701+94.06	19.77	730.23
OO	702+04.01	18.78	730.19
PP	702+13.96	17.78	730.15
QQ	702+23.91	16.79	730.11
RR	702+33.86	15.79	730.07
SS	702+43.81	14.8	730.04
TT	702+53.76	13.8	730.01
UU	702+63.71	12.81	730.00
VV	702+67.65	12.41	729.99

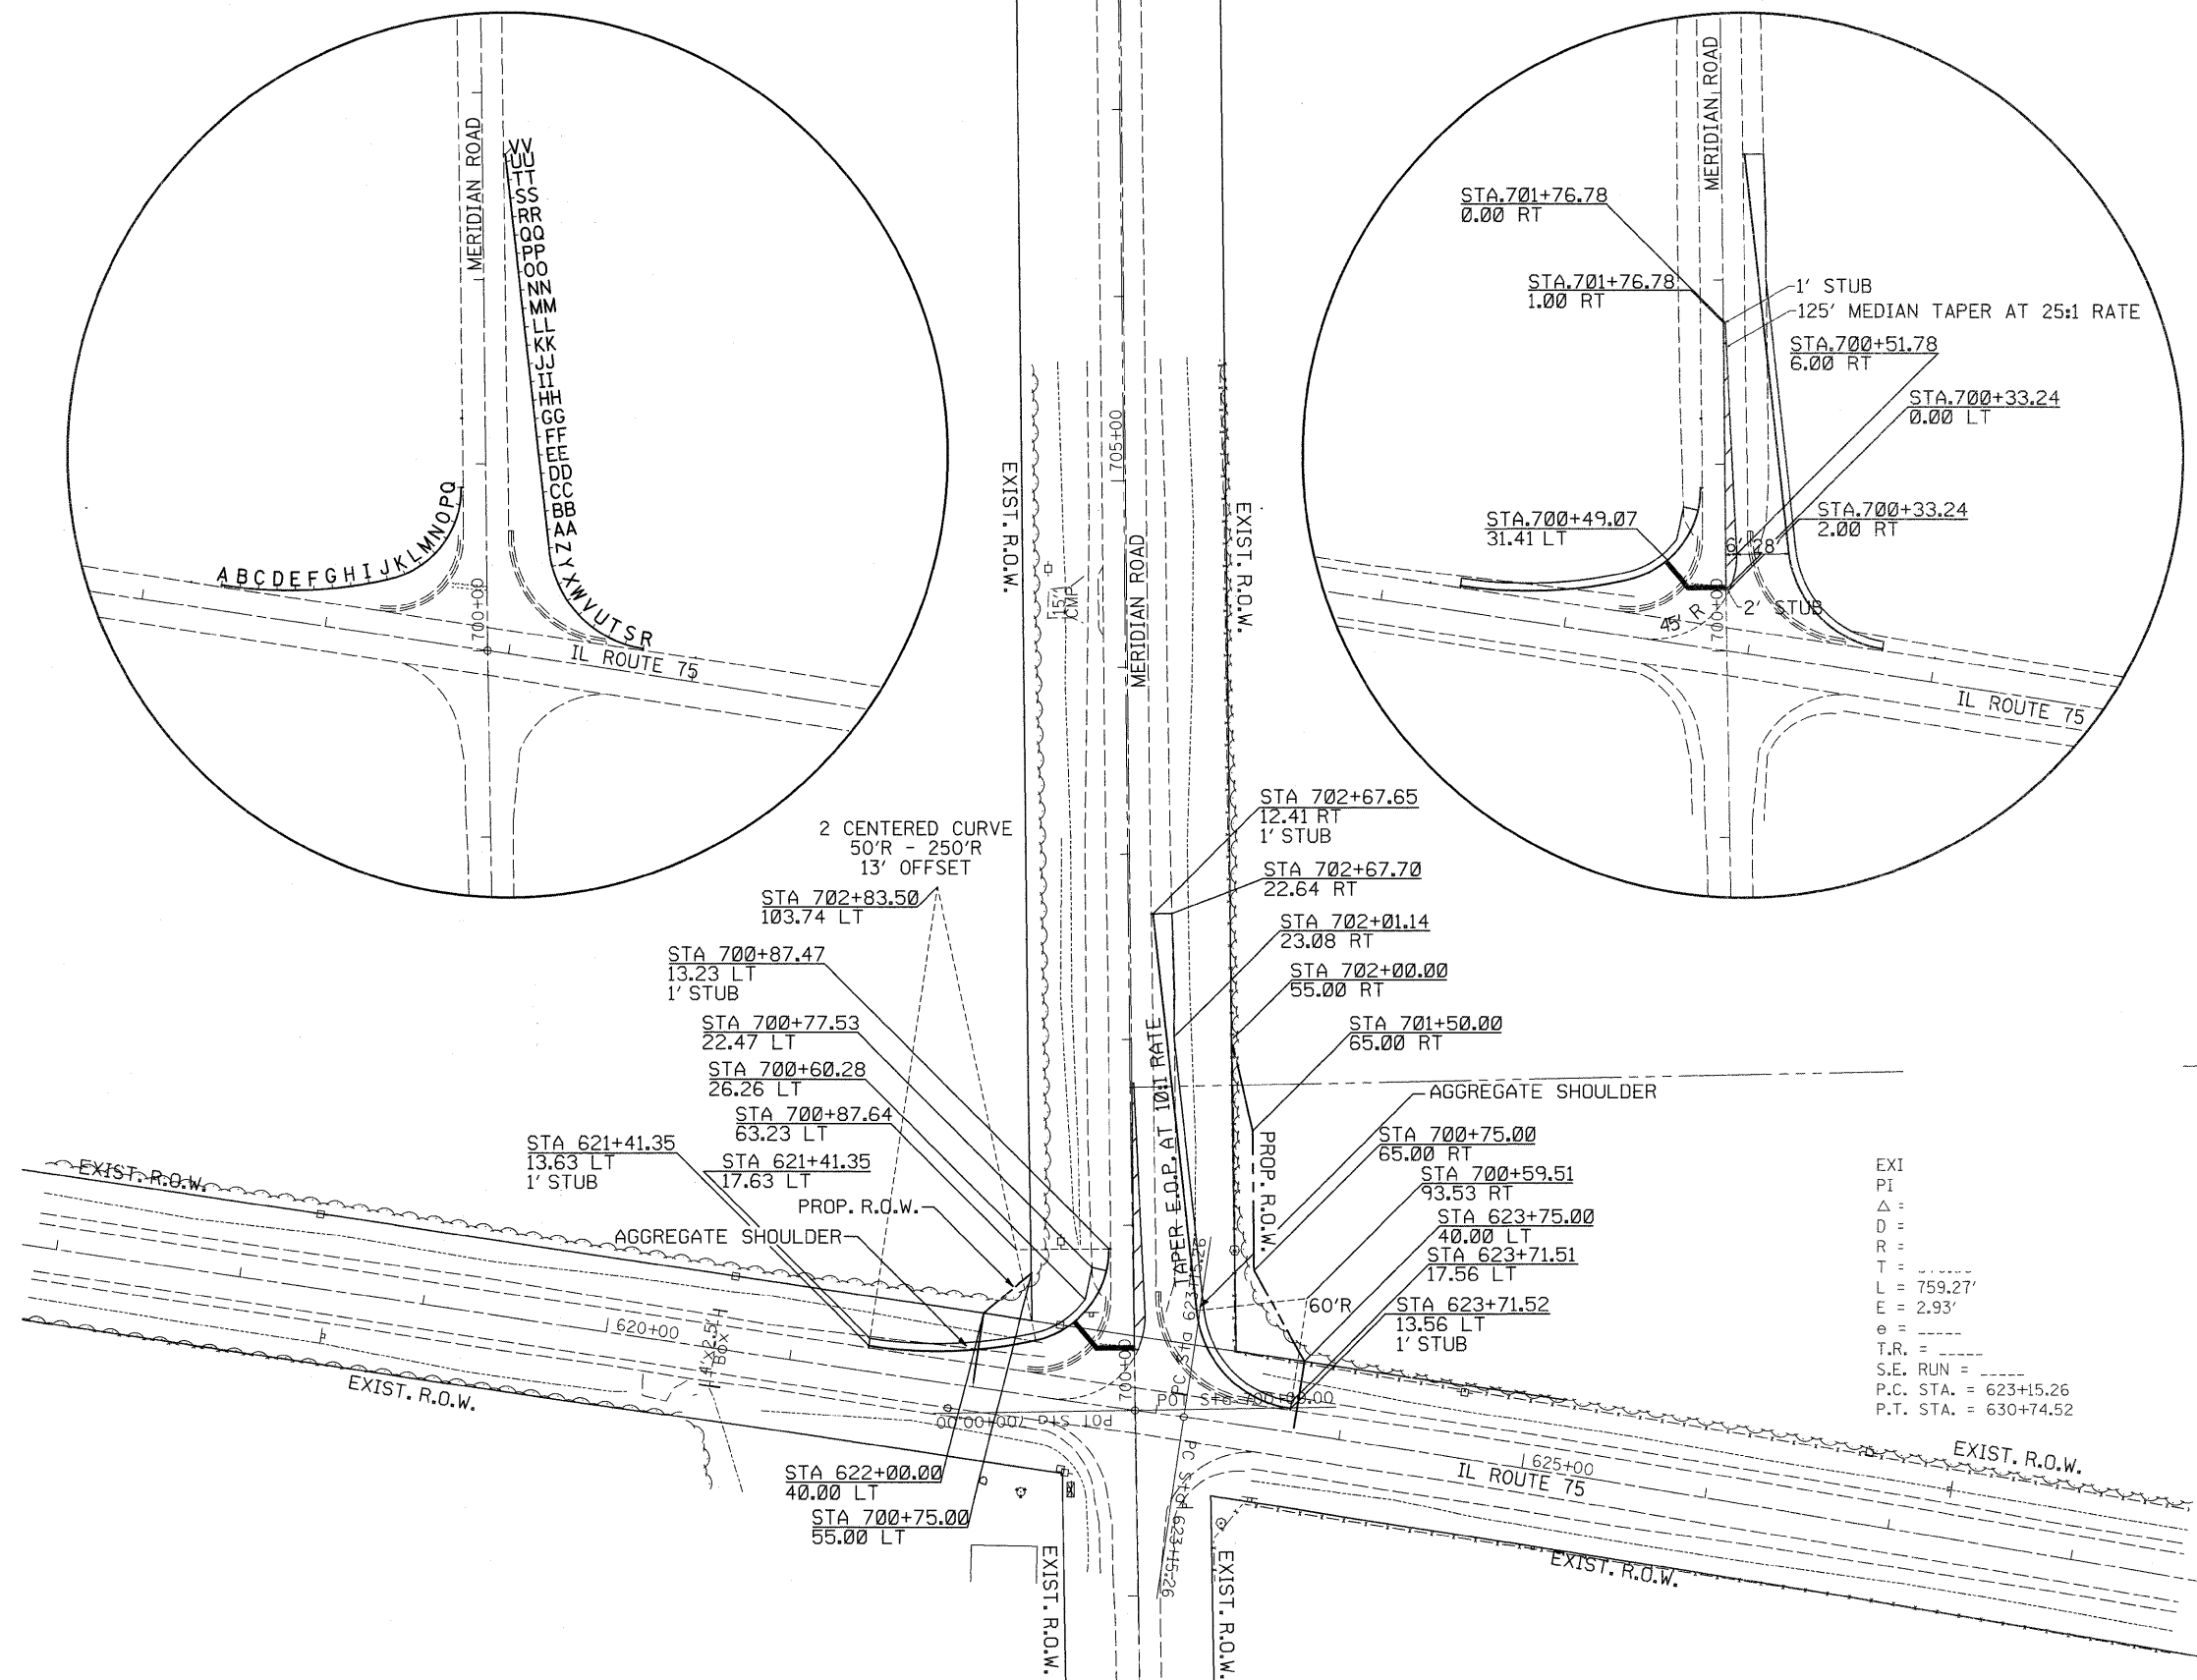

EXI
PI
Δ =
D =
R =
T =
L = 759.27'
E = 2.93'
e =
T.R. =
S.E. RUN =
P.C. STA. = 623+15.26
P.T. STA. = 630+74.52