
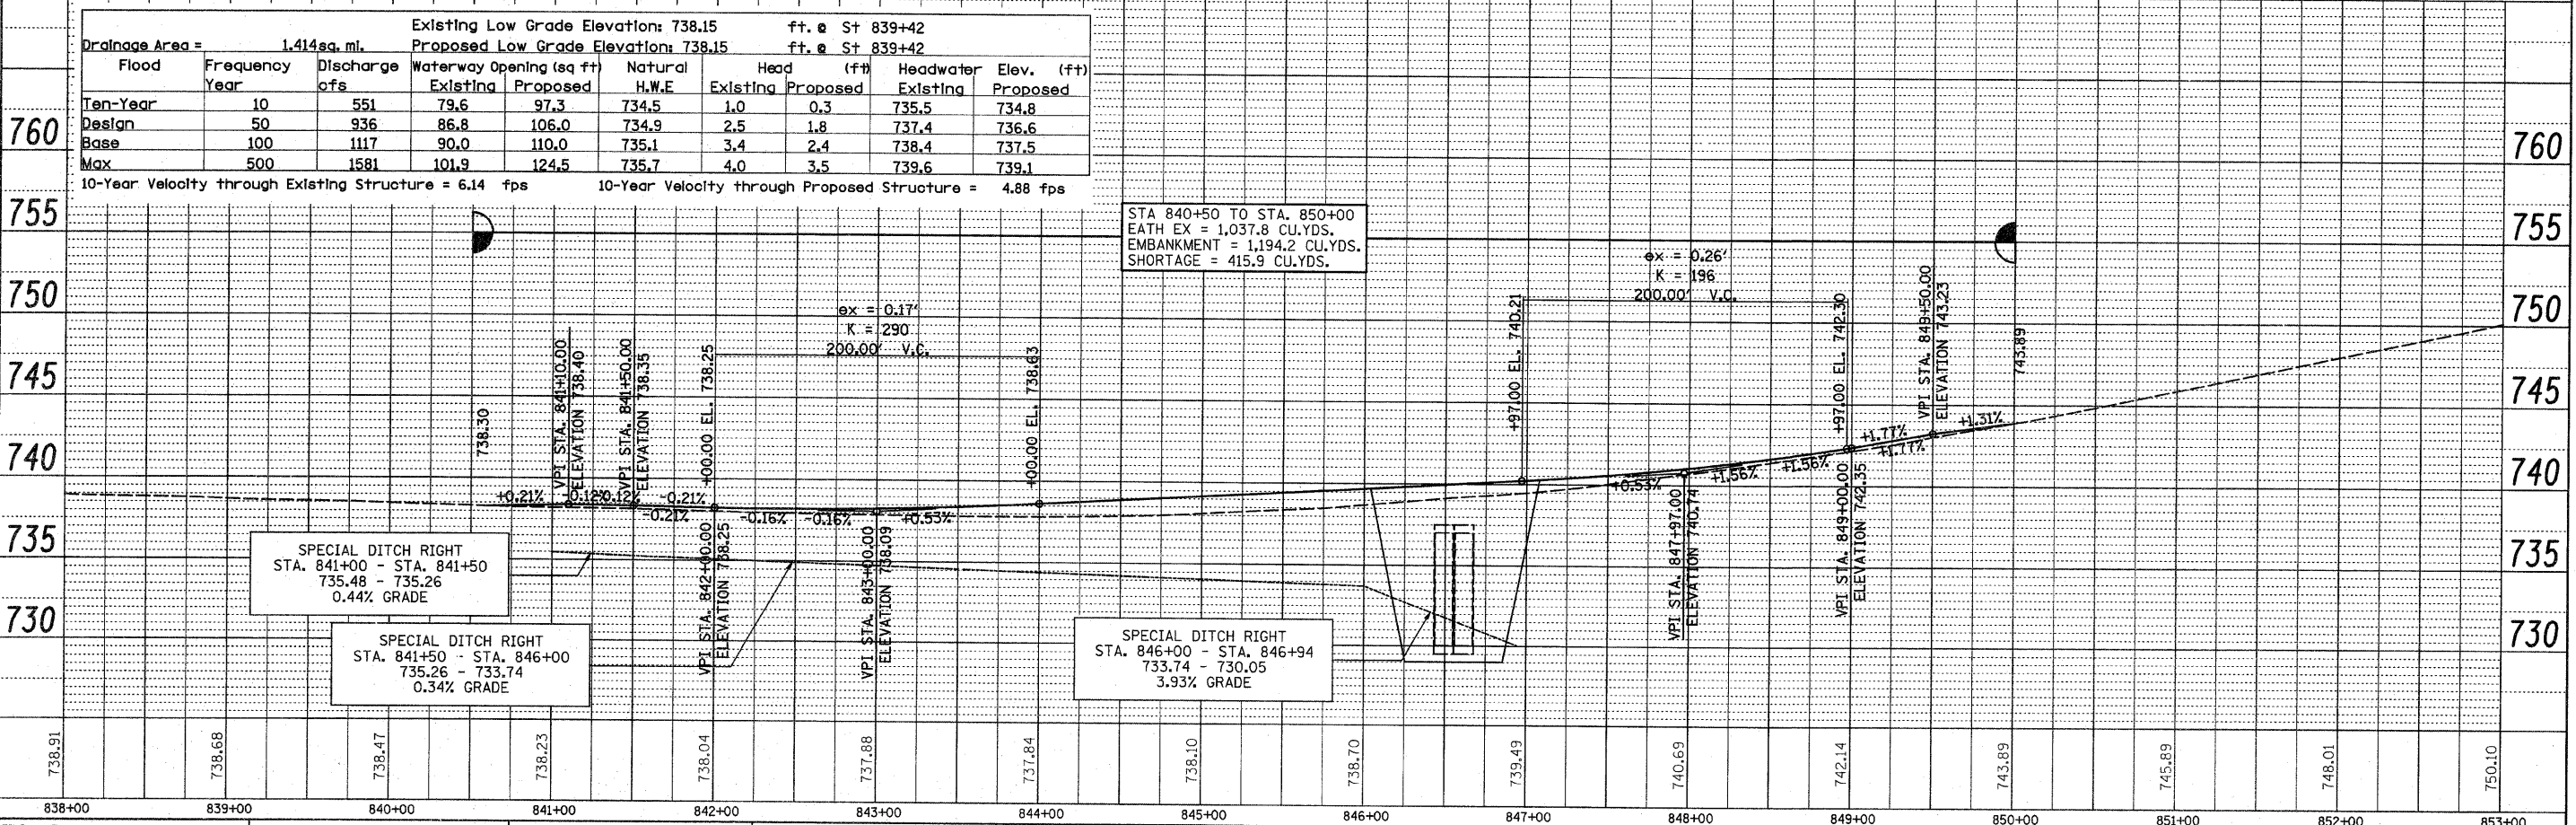


DATE: _____
 BY: _____
 SURVEYED _____
 ALIGNED _____
 CHECKED _____
 NOTE BOOK _____
 NO. _____
 PLANNED _____
 FILE NAME _____

DATE: _____
 BY: _____
 SURVEYED _____
 PLOTTED _____
 CHECKED _____
 NOTE BOOK _____
 NO. _____
 STRUCTURE NOTATIONS CHFD

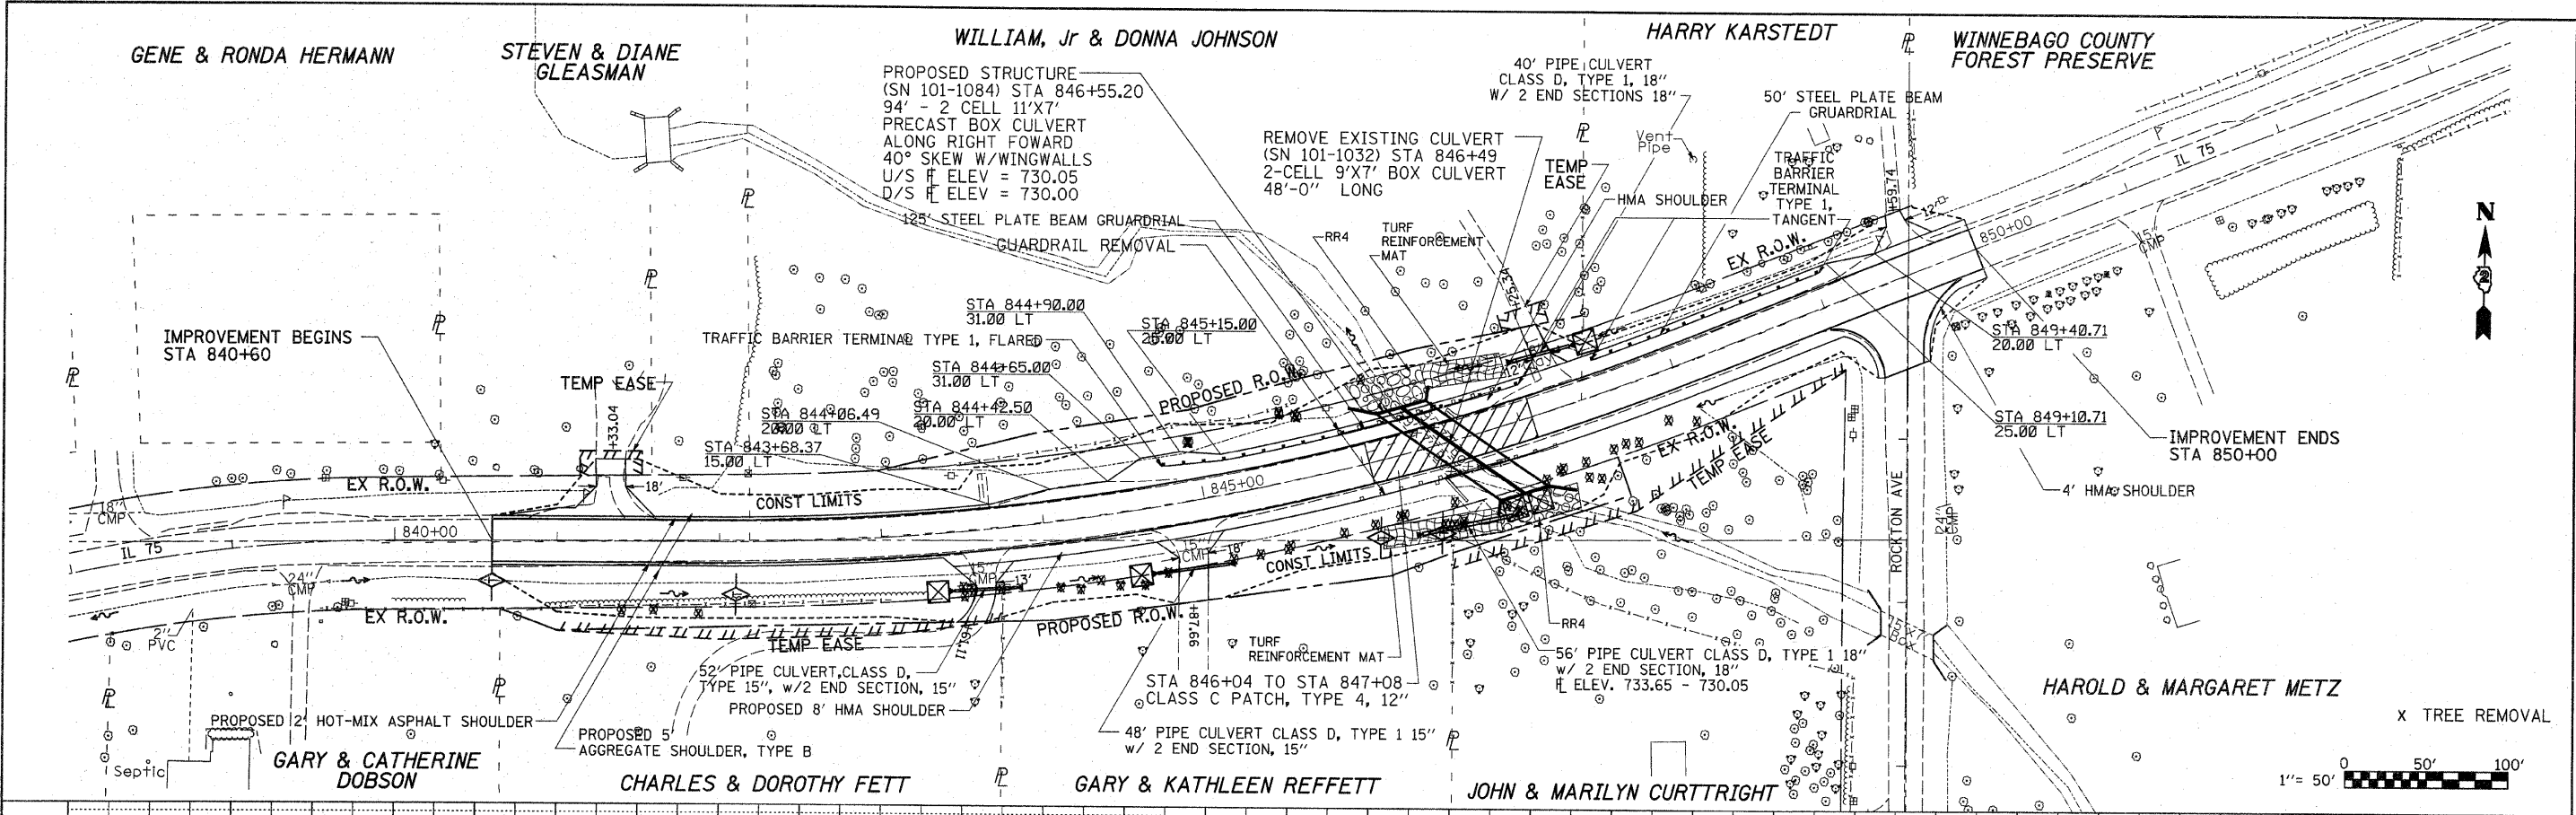

FILE NAME =	USER NAME = dased	DESIGNED -	REVISED -
ca:\pw\work\11\11001\DOSSDD\0142222\043091.dgn		DRAWN -	REVISED -
PLOT SCALE = 50.0000' / IN.		CHECKED -	REVISED -
PLOT DATE = Thu Nov 12 14:53:56 2009		DATE -	REVISED -

STATE OF ILLINOIS
 DEPARTMENT OF TRANSPORTATION

IL 75 PLAN & PROFILE

SCALE: 1" = 50' SHEET NO. OF SHEETS STA. 838+00 TO STA. 853+00

F.A.P. RTE.	SECTION	COUNTY	TOTAL SHEETS	SHEET NO.
505	11SR5-2	WINNEBAGO	120	42
CONTRACT NO. 64E89				
FED. ROAD DIST. NO. ILLINOIS FED. AID PROJECT				