


DATE	
BY	
SURVEYED	
TEMPLATE	
AREAS CHECKED	
FINAL SURVEY	
NOTE BOOK	
NO.	

DATE	
BY	
SURVEYED	
TEMPLATE	
AREAS CHECKED	
ORIGINAL SURVEY	
NOTE BOOK	
NO.	

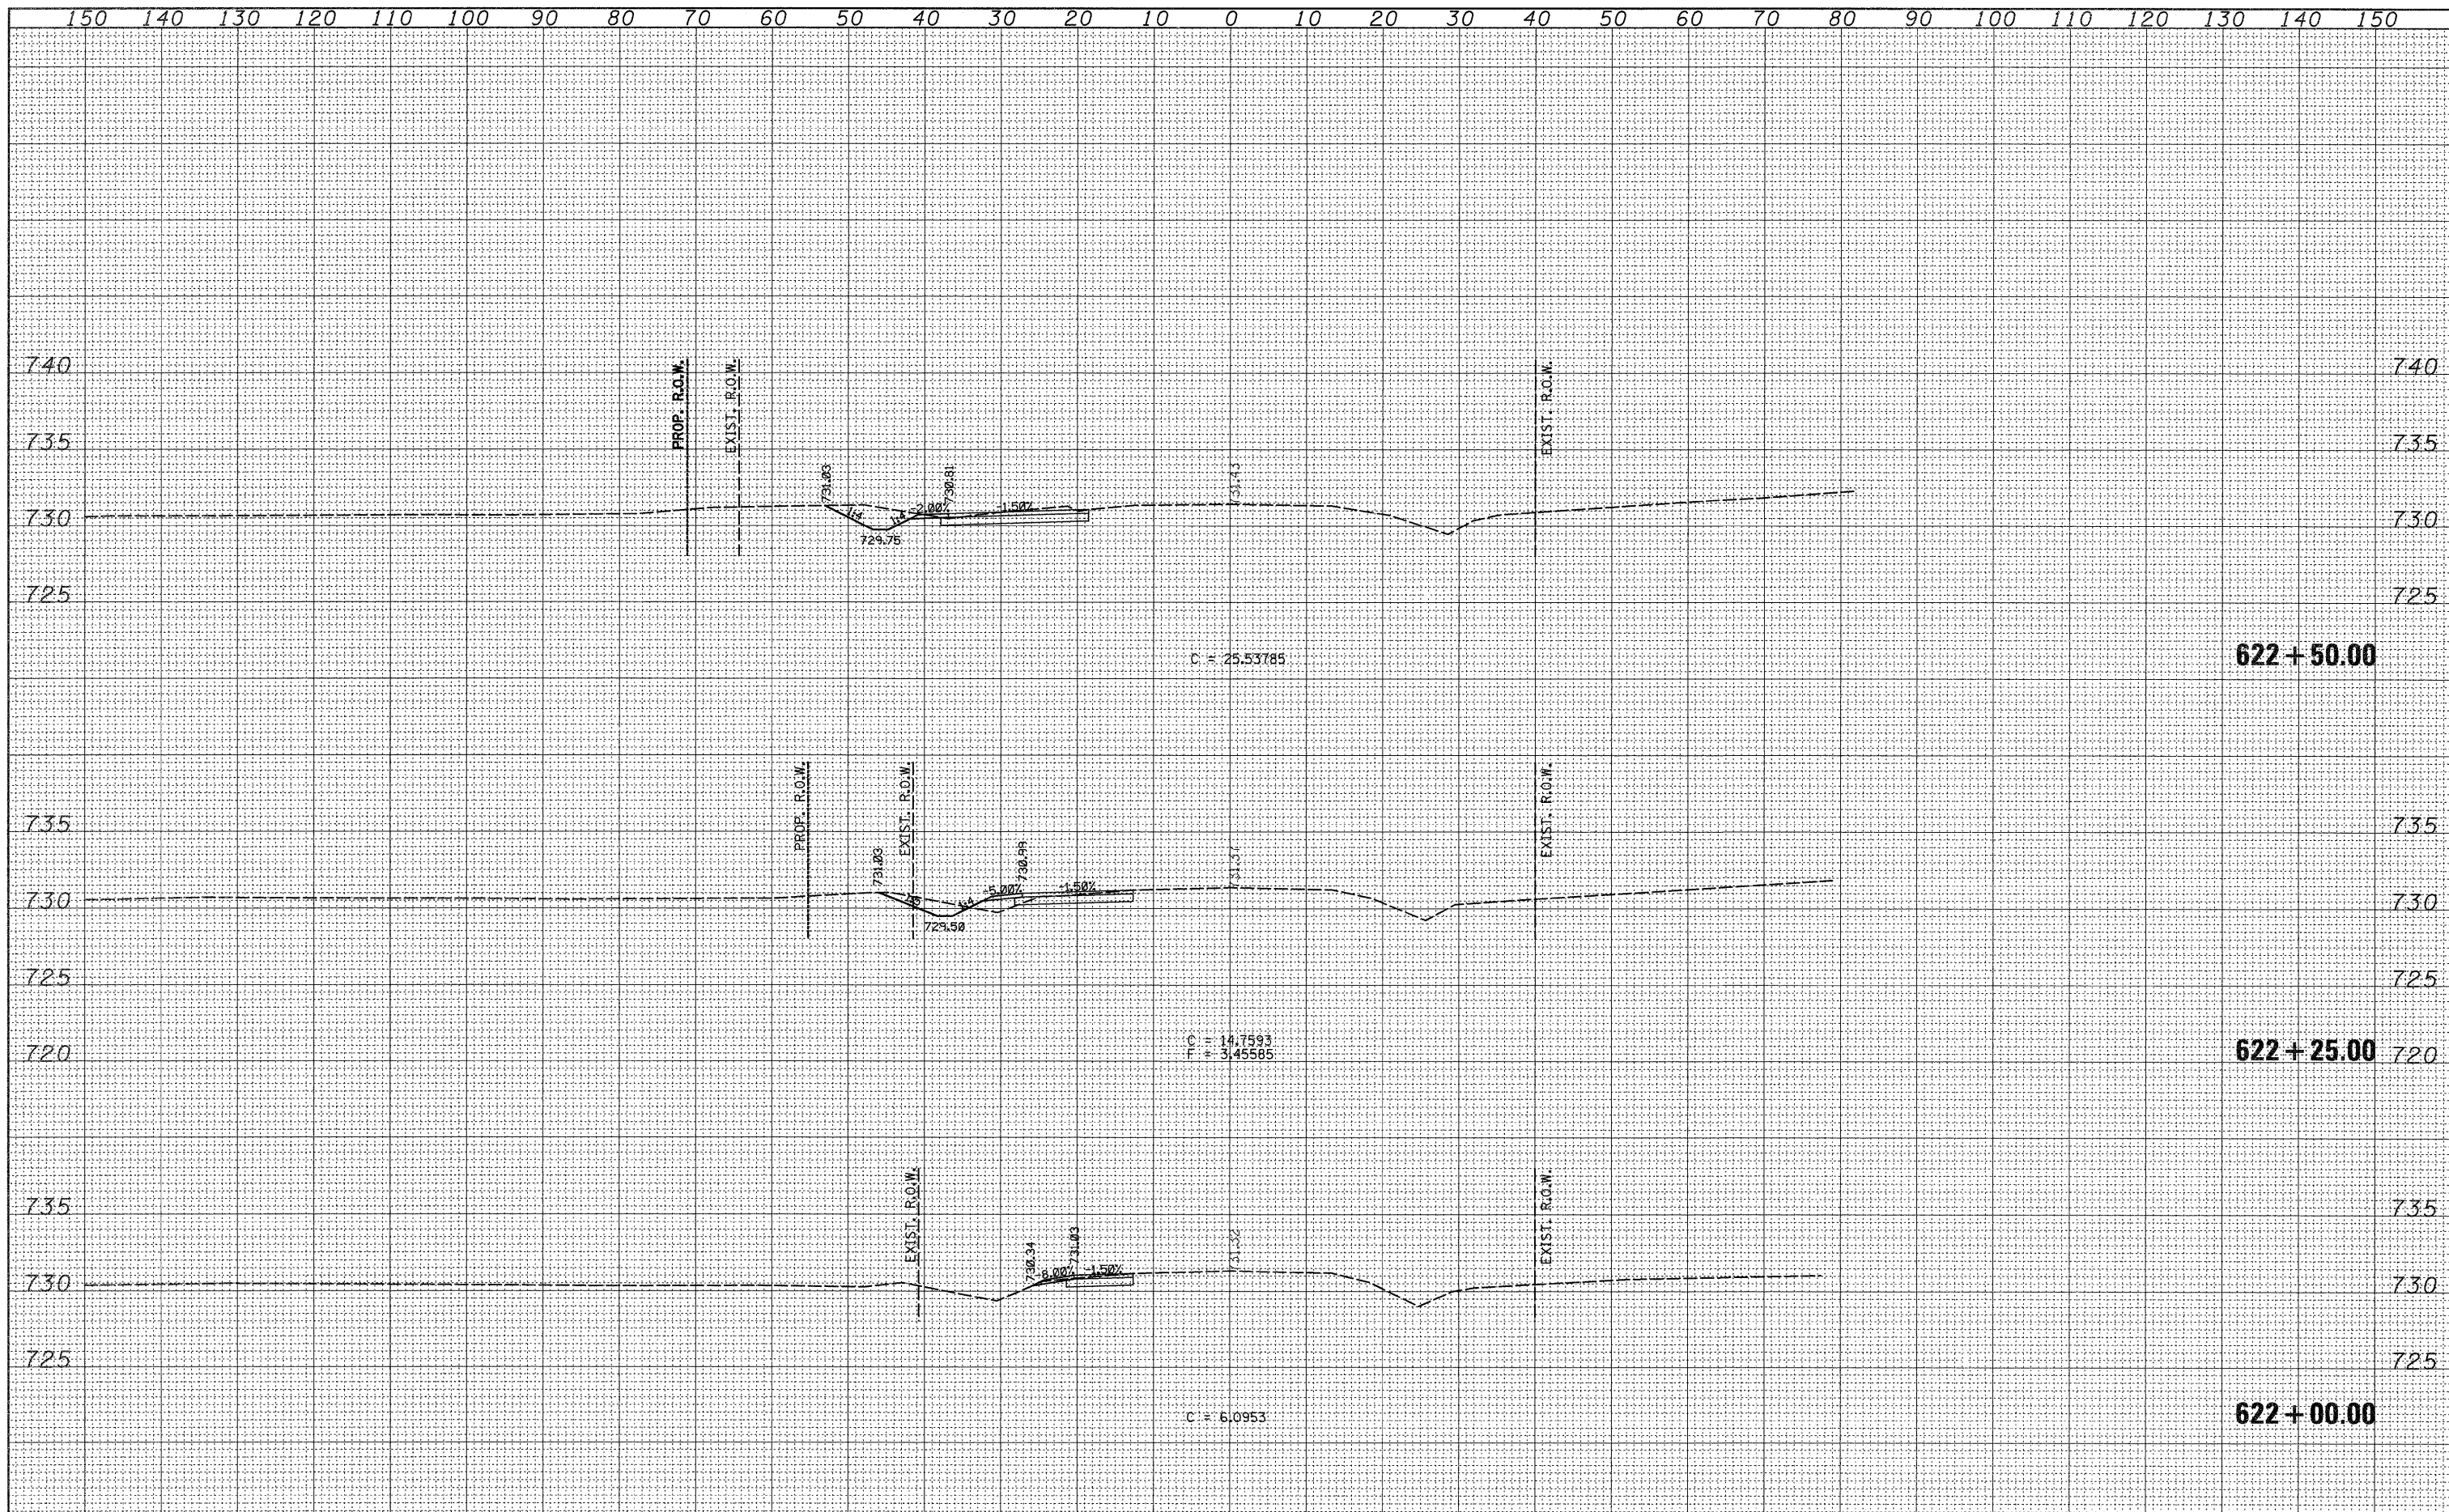

FILE NAME =	USER NAME = goffjl	DESIGNED -	REVISED -	STATE OF ILLINOIS DEPARTMENT OF TRANSPORTATION				IL 75 CROSS SECTIONS				F.A.P. RTE.	SECTION	COUNTY	TOTAL SHEETS	SHEET NO.
ct\pw_work\p\dot\goffjl\dl0142204\dl8430\%xdl.dgn		DRAWN -	REVISED -									505	115RS-2	WINNEBAGO	120	82
PLOT SCALE = 10.0000' / IN.		CHECKED -	REVISED -	SCALE:				SHEET NO.	OF	SHEETS	STA. 622+00.00 TO STA. 622+50.00	CONTRACT NO. 64E89				
PLOT DATE = Fri Oct 09 13:13:21 2009		DATE -	REVISED -									ILLINOIS FED. AID PROJECT				