


DATE	
BY	
FINAL SURVEY	
FIELD SURVEY	
NOTE BOOK	
AREAS CHECKED	
NO.	

DATE	
BY	
ORIGINAL SURVEY	
FIELD SURVEY	
NOTE BOOK	
AREAS CHECKED	
NO.	

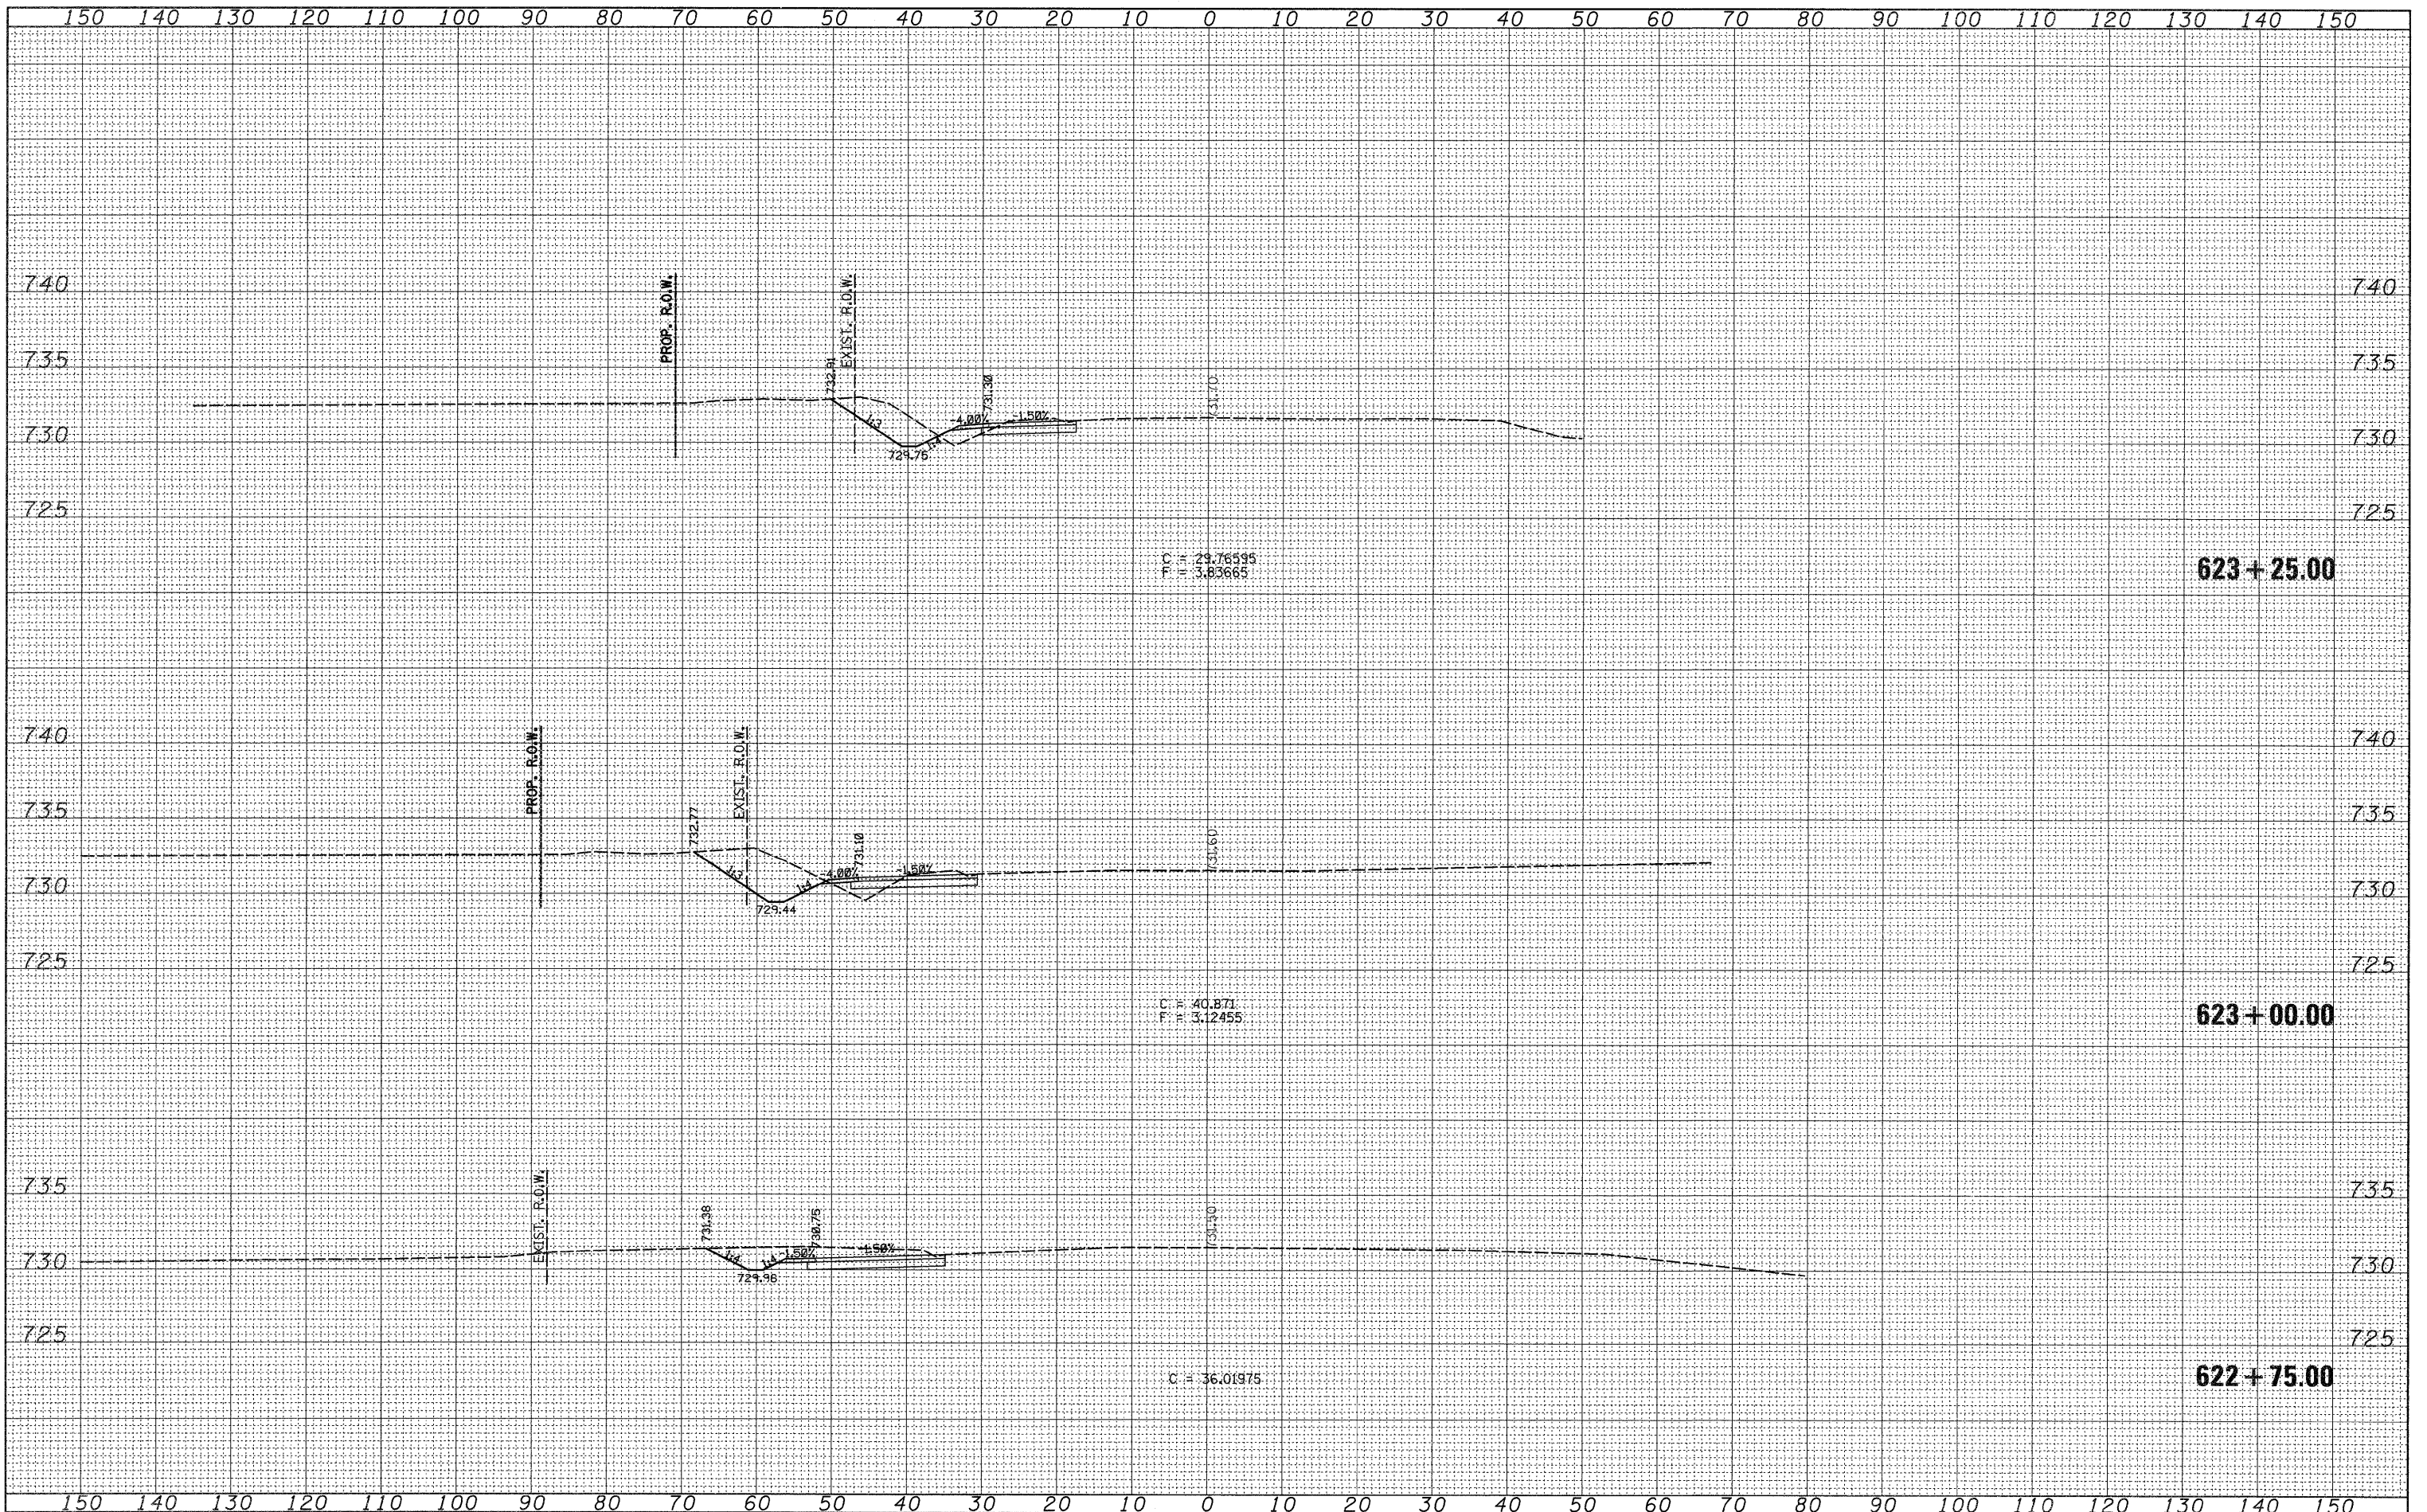

FILE NAME = c:\pw_work\pwsdot\goffjl\d0142284\d0438%rdl.dgn

USER NAME = goffjl
 DESIGNED -
 DRAWN -
 CHECKED -
 DATE = Fri Oct 09 13:13:22 2009

REVISED -
 REVISED -
 REVISED -
 REVISED -

DESIGNED -
 DRAWN -
 CHECKED -
 DATE -

**STATE OF ILLINOIS
 DEPARTMENT OF TRANSPORTATION**

IL 75 CROSS SECTIONS

SCALE: SHEET NO. OF SHEETS STA. 622+75.00 TO STA. 623+25.00

F.A.P. RTE. 505	SECTION 115RS-2	COUNTY WINNEBAGO	TOTAL SHEETS 120	SHEET NO. 83
				CONTRACT NO. 64E89
ILLINOIS FED. AID PROJECT				