


150 140 130 120 110 100 90 80 70 60 50 40 30 20 10 0 10 20 30 40 50 60 70 80 90 100 110 120 130 140 150

DATE	
BY	
SURVEYED	
TEMP. DATE	
AREAS CHECKED	
FINAL SURVEY NOTE BOOK NO.	

DATE	
BY	
SURVEYED	
TEMP. DATE	
AREAS CHECKED	
ORIGINAL SURVEY NOTE BOOK NO.	

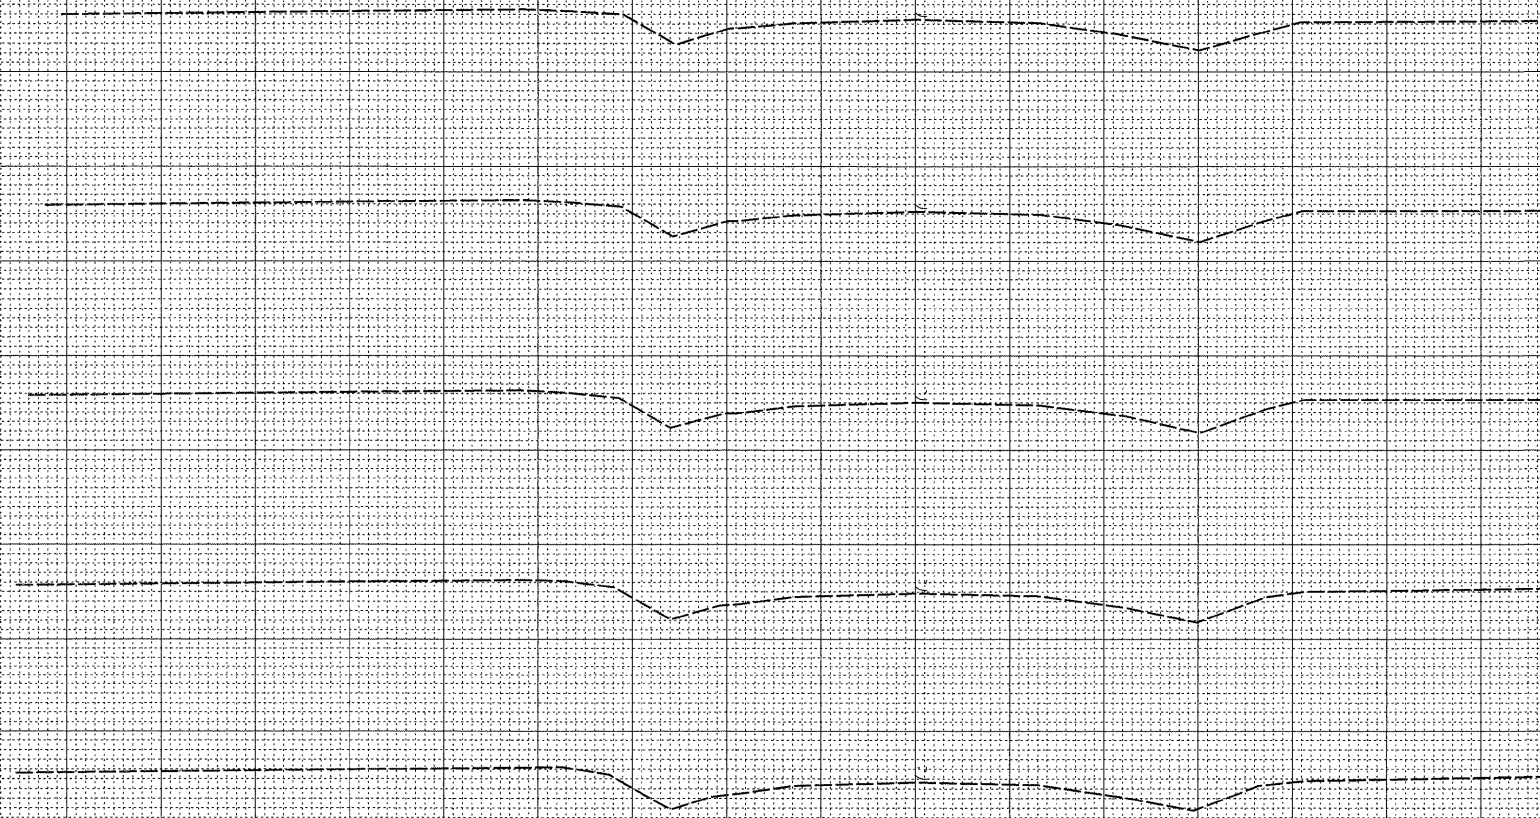

626 + 00.00
 625 + 75.00
 625 + 50.00
 625 + 25.00
 625 + 00.00

150 140 130 120 110 100 90 80 70 60 50 40 30 20 10 0 10 20 30 40 50 60 70 80 90 100 110 120 130 140 150

FILE NAME =
 c:\pw_work\pw\dot\goff\j\ad0142204\ad04309\ad1.dwg

USER NAME = goffjl
 PLOT SCALE = 10,0000' / IN.
 PLOT DATE = Fri Oct 09 13:32:23 2009

DESIGNED -
 DRAWN -
 CHECKED -
 DATE -

REVISED -
 REVISED -
 REVISED -
 REVISED -

**STATE OF ILLINOIS
 DEPARTMENT OF TRANSPORTATION**

IL 75 CROSS SECTIONS

SCALE: SHEET NO. OF SHEETS STA. 625+00.00 TO STA. 626+00.00

F.A.P. RTE.	SECTION	COUNTY	TOTAL SHEETS	SHEET NO.
505	115RS-2	WINNEBAGO	120	85
CONTRACT NO. 64E89				

ILLINOIS FED. AID PROJECT