


FINAL SURVEY	SURVEYED	BY	DATE
NOTE BOOK	TEMPLATE		
NO.	AREAS CHECKED		

ORIGINAL SURVEY	SURVEYED	BY	DATE
NOTE BOOK	TEMPLATE		
NO.	AREAS CHECKED		

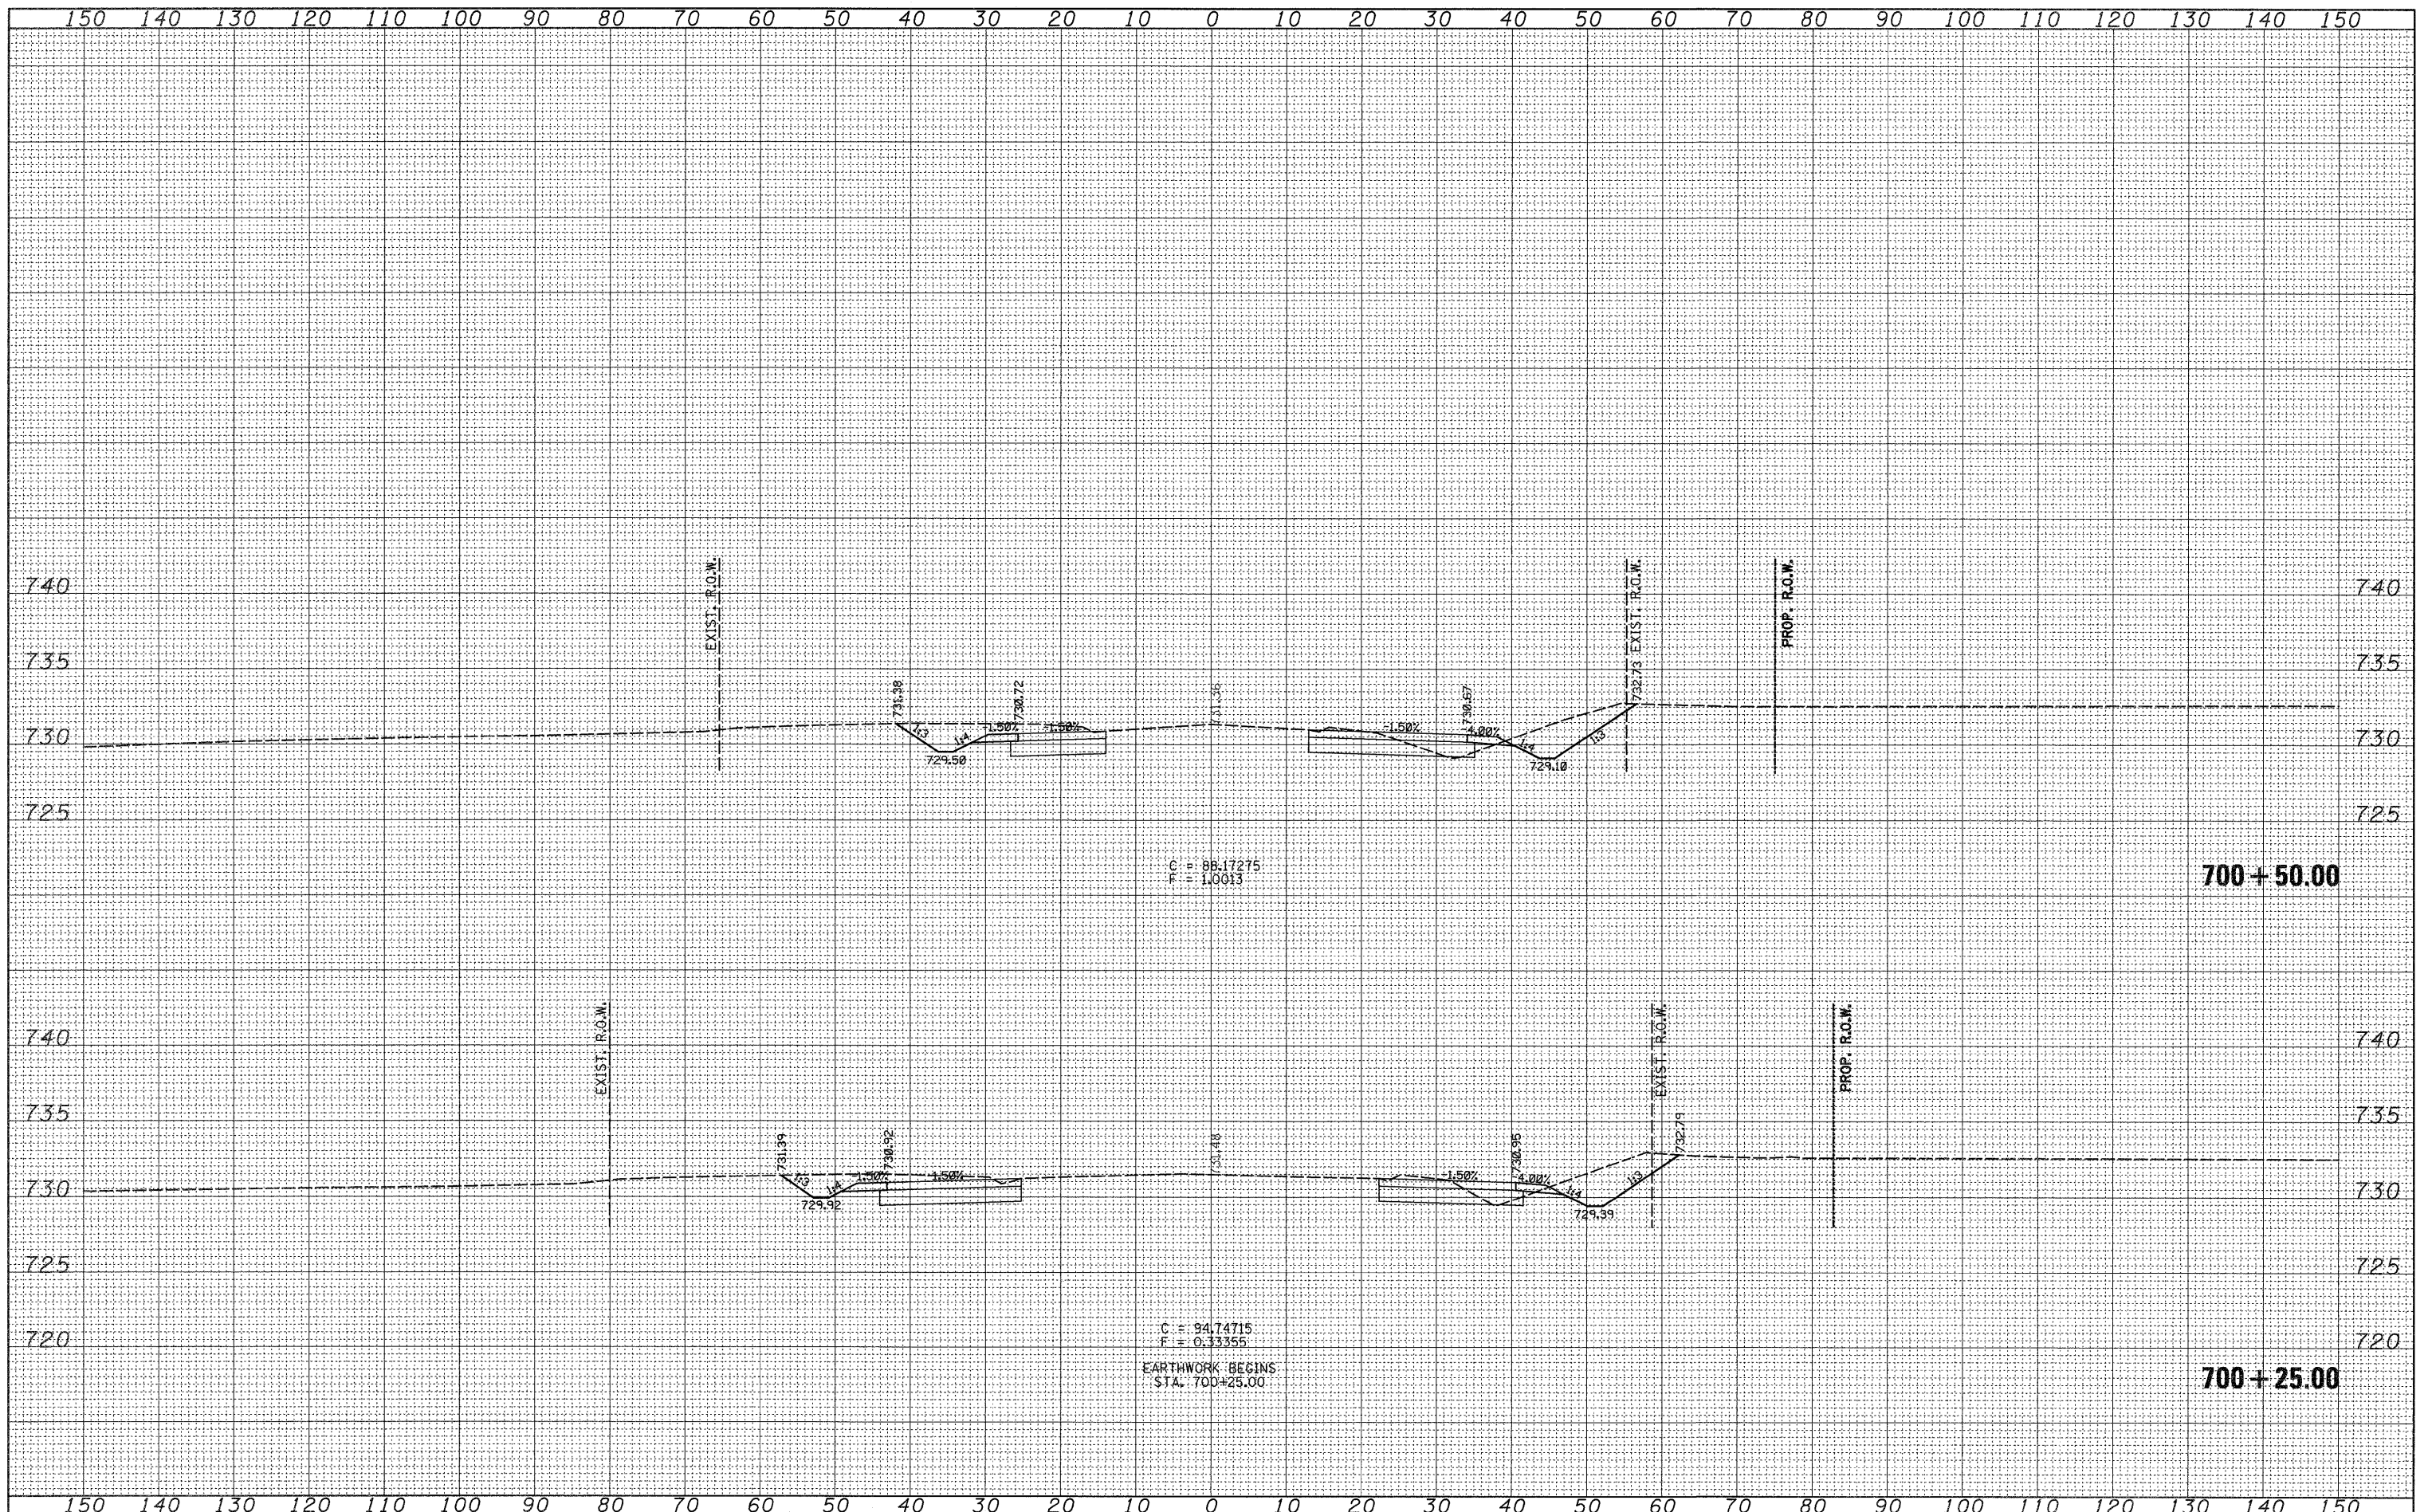

FILE NAME = c:\pwork\pwork\goffjl\d0142284\d0430%kd2.dgn

USER NAME = goffjl
PLOT SCALE = 10,0000' / IN.
PLOT DATE = Fri Oct 09 13:13:39 2009

DESIGNED -
DRAWN -
CHECKED -
DATE -

REVISED -
REVISED -
REVISED -
REVISED -

**STATE OF ILLINOIS
DEPARTMENT OF TRANSPORTATION**

MERIDIAN CROSS SECTIONS

SCALE: SHEET NO. OF SHEETS STA. 700+25.00 TO STA. 700+50.00

F.A.P. RTE. 505	SECTION 115RS-2	COUNTY WINNEBAGO	TOTAL SHEETS 120	SHEET NO. 86
CONTRACT NO. 64E89				
ILLINOIS FED. AID PROJECT				