


FINAL SURVEY	DATE
SURVEYED	BY
NOTE BOOK	
AREAS CHECKED	
NO.	

ORIGINAL SURVEY	DATE
SURVEYED	BY
NOTE BOOK	
AREAS CHECKED	
NO.	

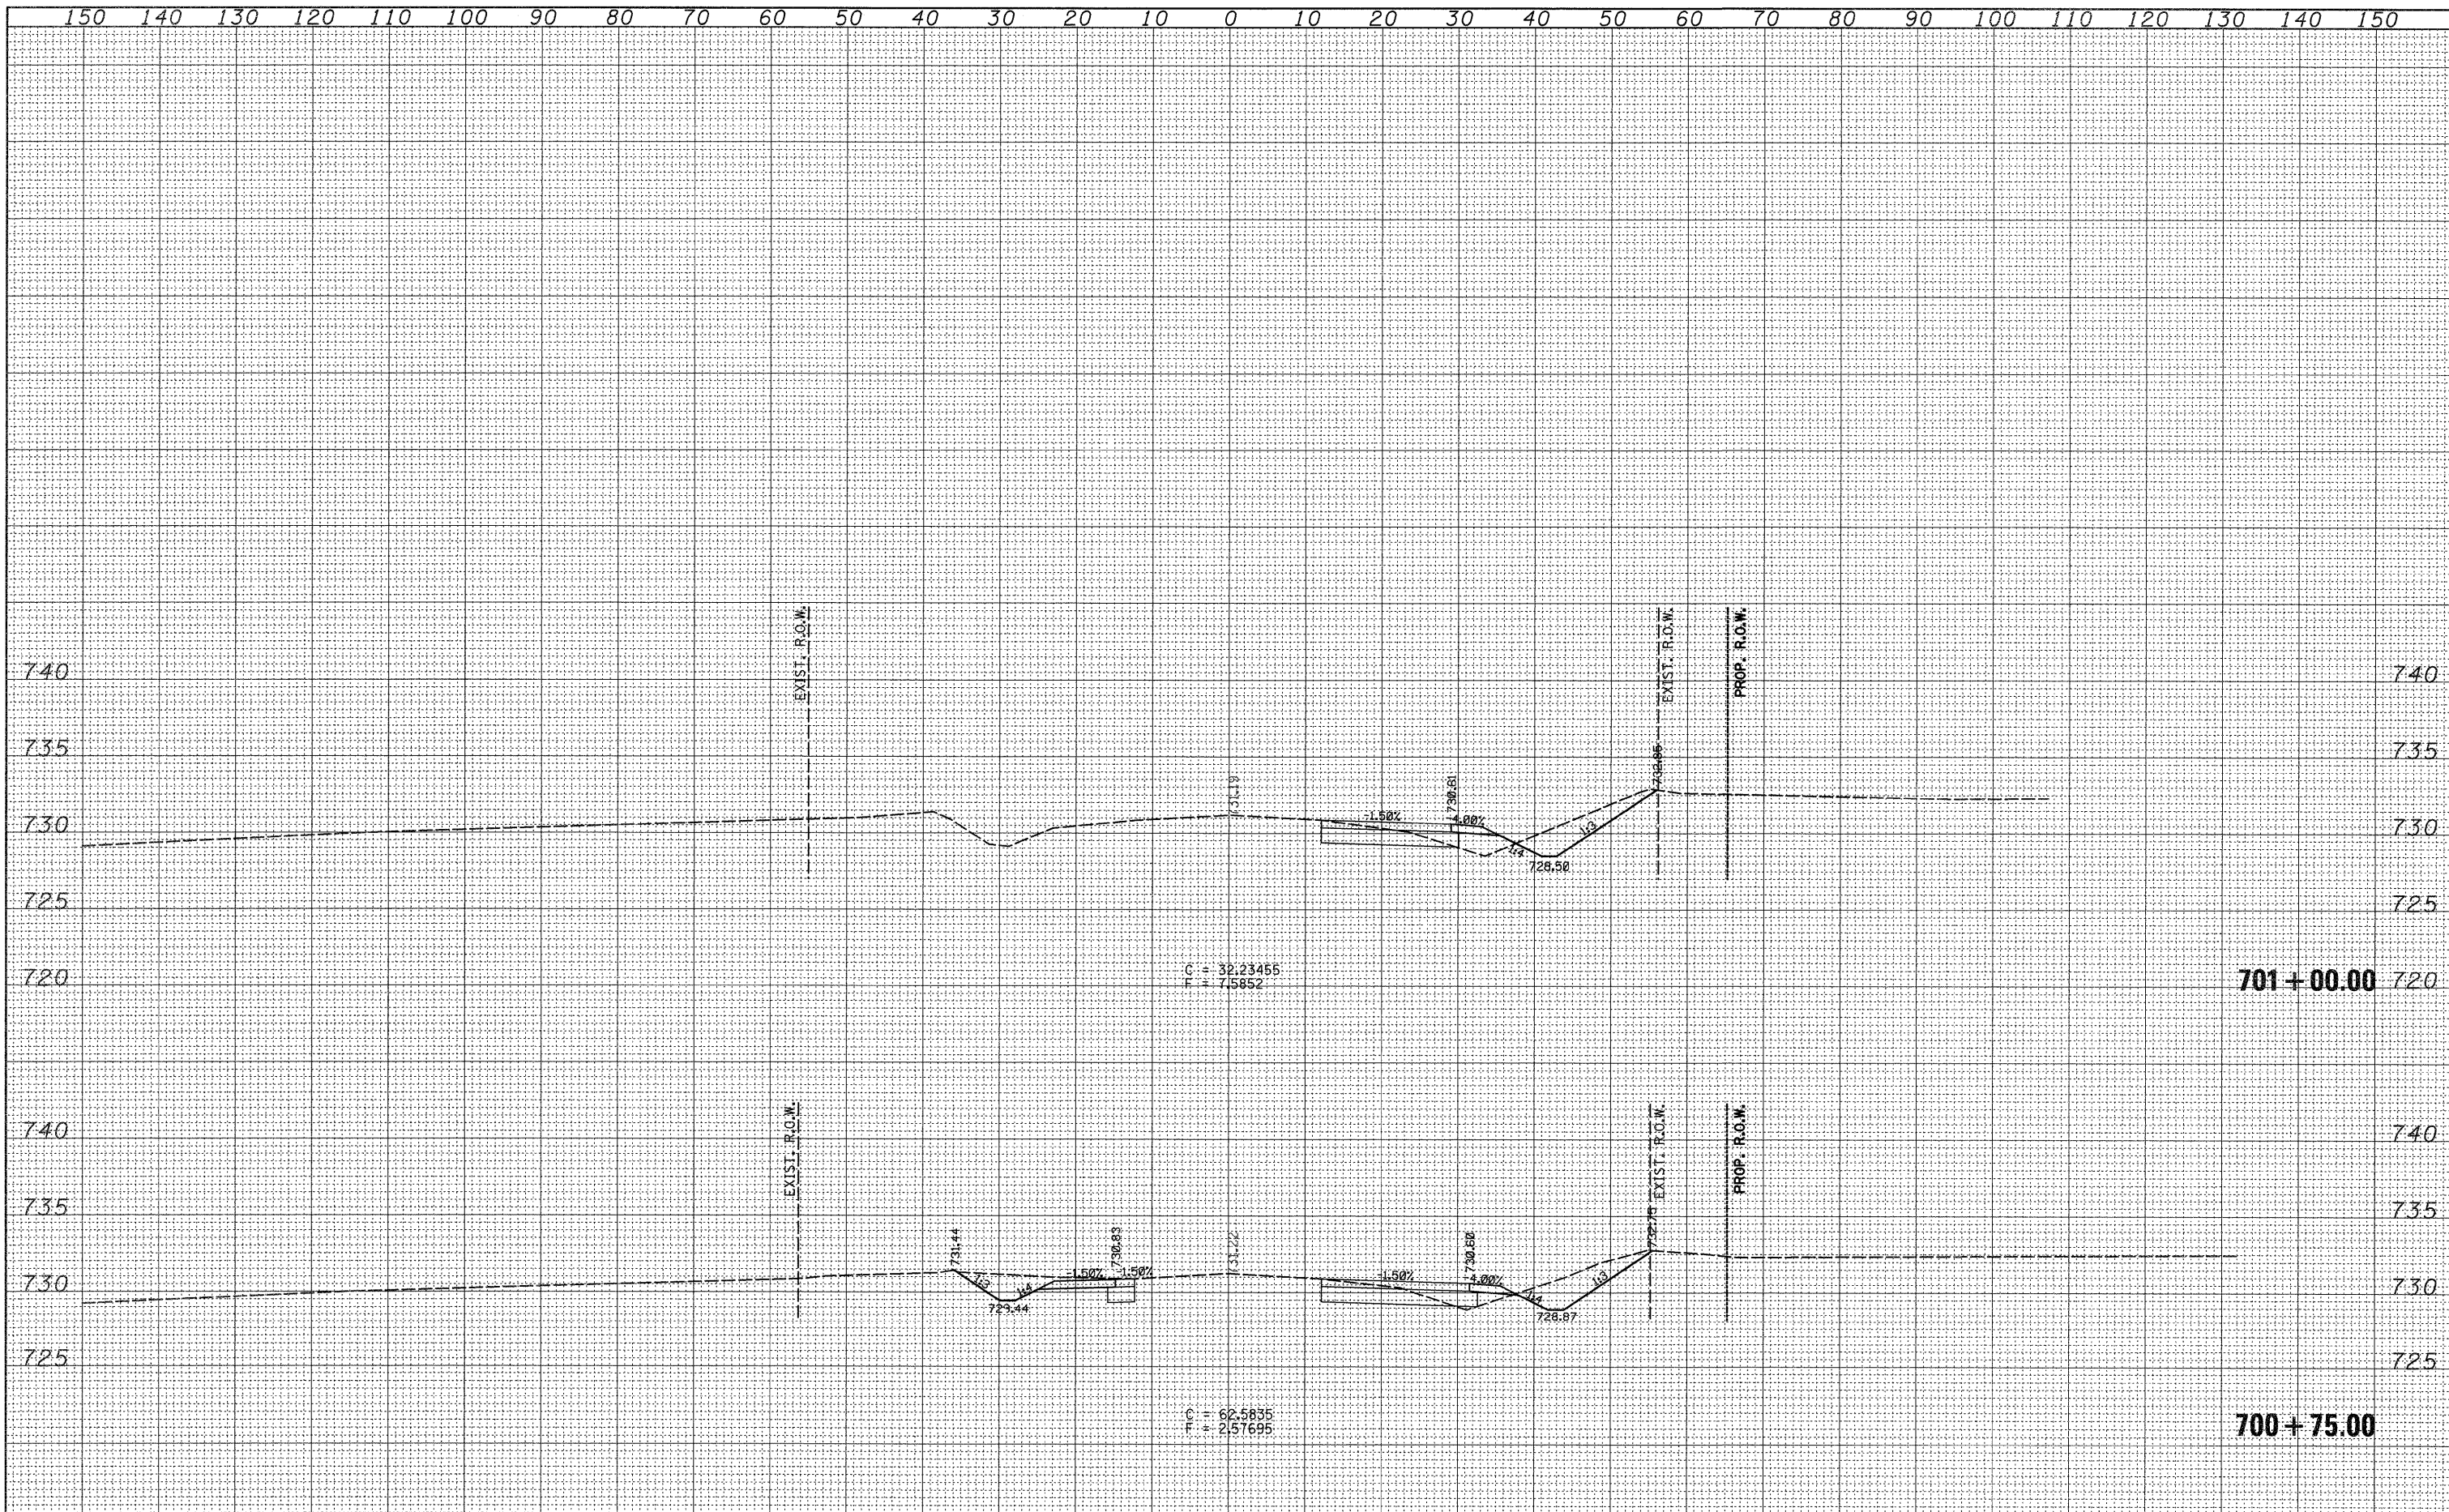

FILE NAME =	USER NAME = goffjl	DESIGNED -	REVISED -	STATE OF ILLINOIS DEPARTMENT OF TRANSPORTATION	MERIDIAN CROSS SECTIONS			F.A.P. RTE.	SECTION	COUNTY	TOTAL SHEETS	SHEET NO.
α\pw_work\pwsdot\goffjl\d0142204\d0430%xd2.dwg		DRAWN -	REVISED -					505	115RS-2	WINNEBAGO	120	87
PLOT SCALE = 10,0000' / IN.		CHECKED -	REVISED -					CONTRACT NO. 64E89				
PLOT DATE = Fri Oct 09 13:13:40 2009		DATE -	REVISED -					ILLINOIS FED. AID PROJECT				
				SCALE:	SHEET NO.	OF	SHEETS	STA. 700+75.00	TO STA. 701+00.00			