


FINAL	SURVEYED	DATE
NOTE BOOK	TEMPLATE	BY
NO.	AREAS CHECKED	

ORIGINAL	SURVEYED	DATE
NOTE BOOK	TEMPLATE	BY
NO.	AREAS CHECKED	

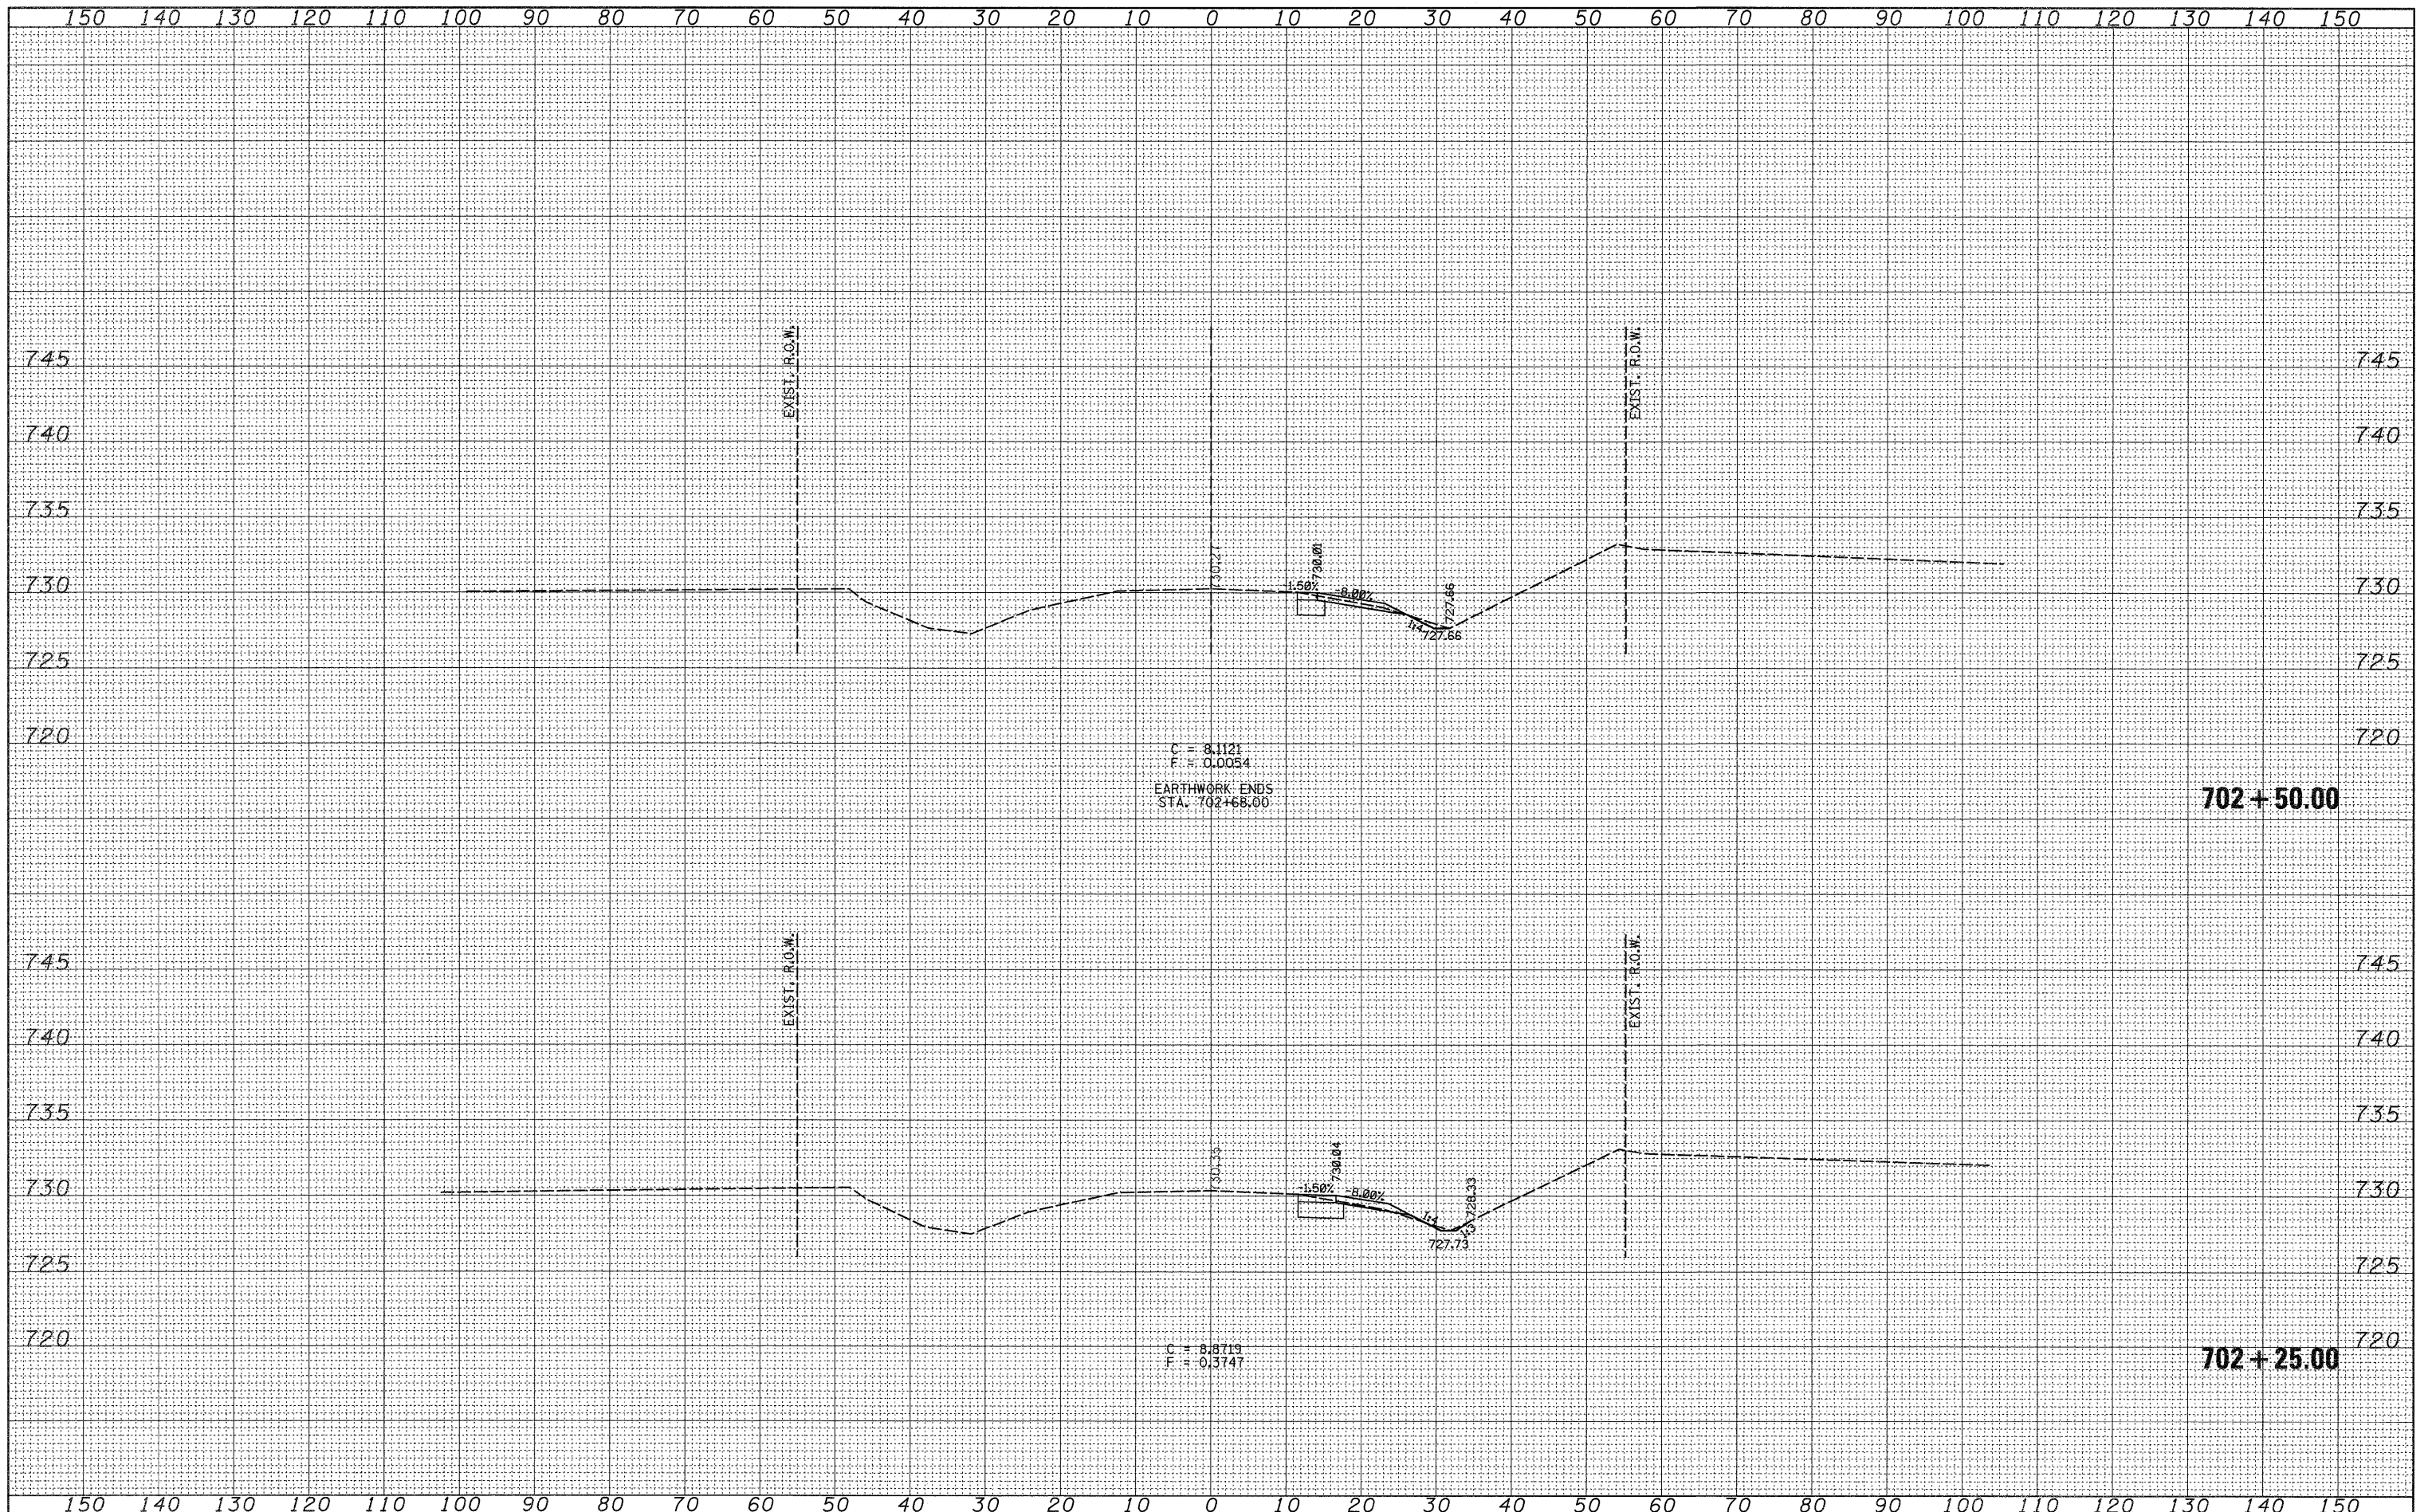

FILE NAME = c:\pw_work\pawdot\goff_jl\d0142204\d0430%xd2.dgn

USER NAME = goff_jl
 PLOT SCALE = 10,0000' / IN.
 PLOT DATE = Fri Oct 09 13:13:41 2009

DESIGNED -
 DRAWN -
 CHECKED -
 DATE -

REVISED -
 REVISED -
 REVISED -
 REVISED -

STATE OF ILLINOIS
 DEPARTMENT OF TRANSPORTATION

MERIDIAN CROSS SECTIONS

SCALE: SHEET NO. OF SHEETS STA. 702+25.00 TO STA. 702+50.00

F.A.P. RTE. 505	SECTION 115RS-2	COUNTY WINNEBAGO	TOTAL SHEETS 120	SHEET NO. 90
				CONTRACT NO. 64E89
ILLINOIS FED. AID PROJECT				