


DATE	
BY	
SURVEYED	
PLANNED	
TEMPLATE	
NOTE BOOK	
AREAS CHECKED	
NO.	

DATE	
BY	
SURVEYED	
PLANNED	
TEMPLATE	
NOTE BOOK	
AREAS CHECKED	
NO.	

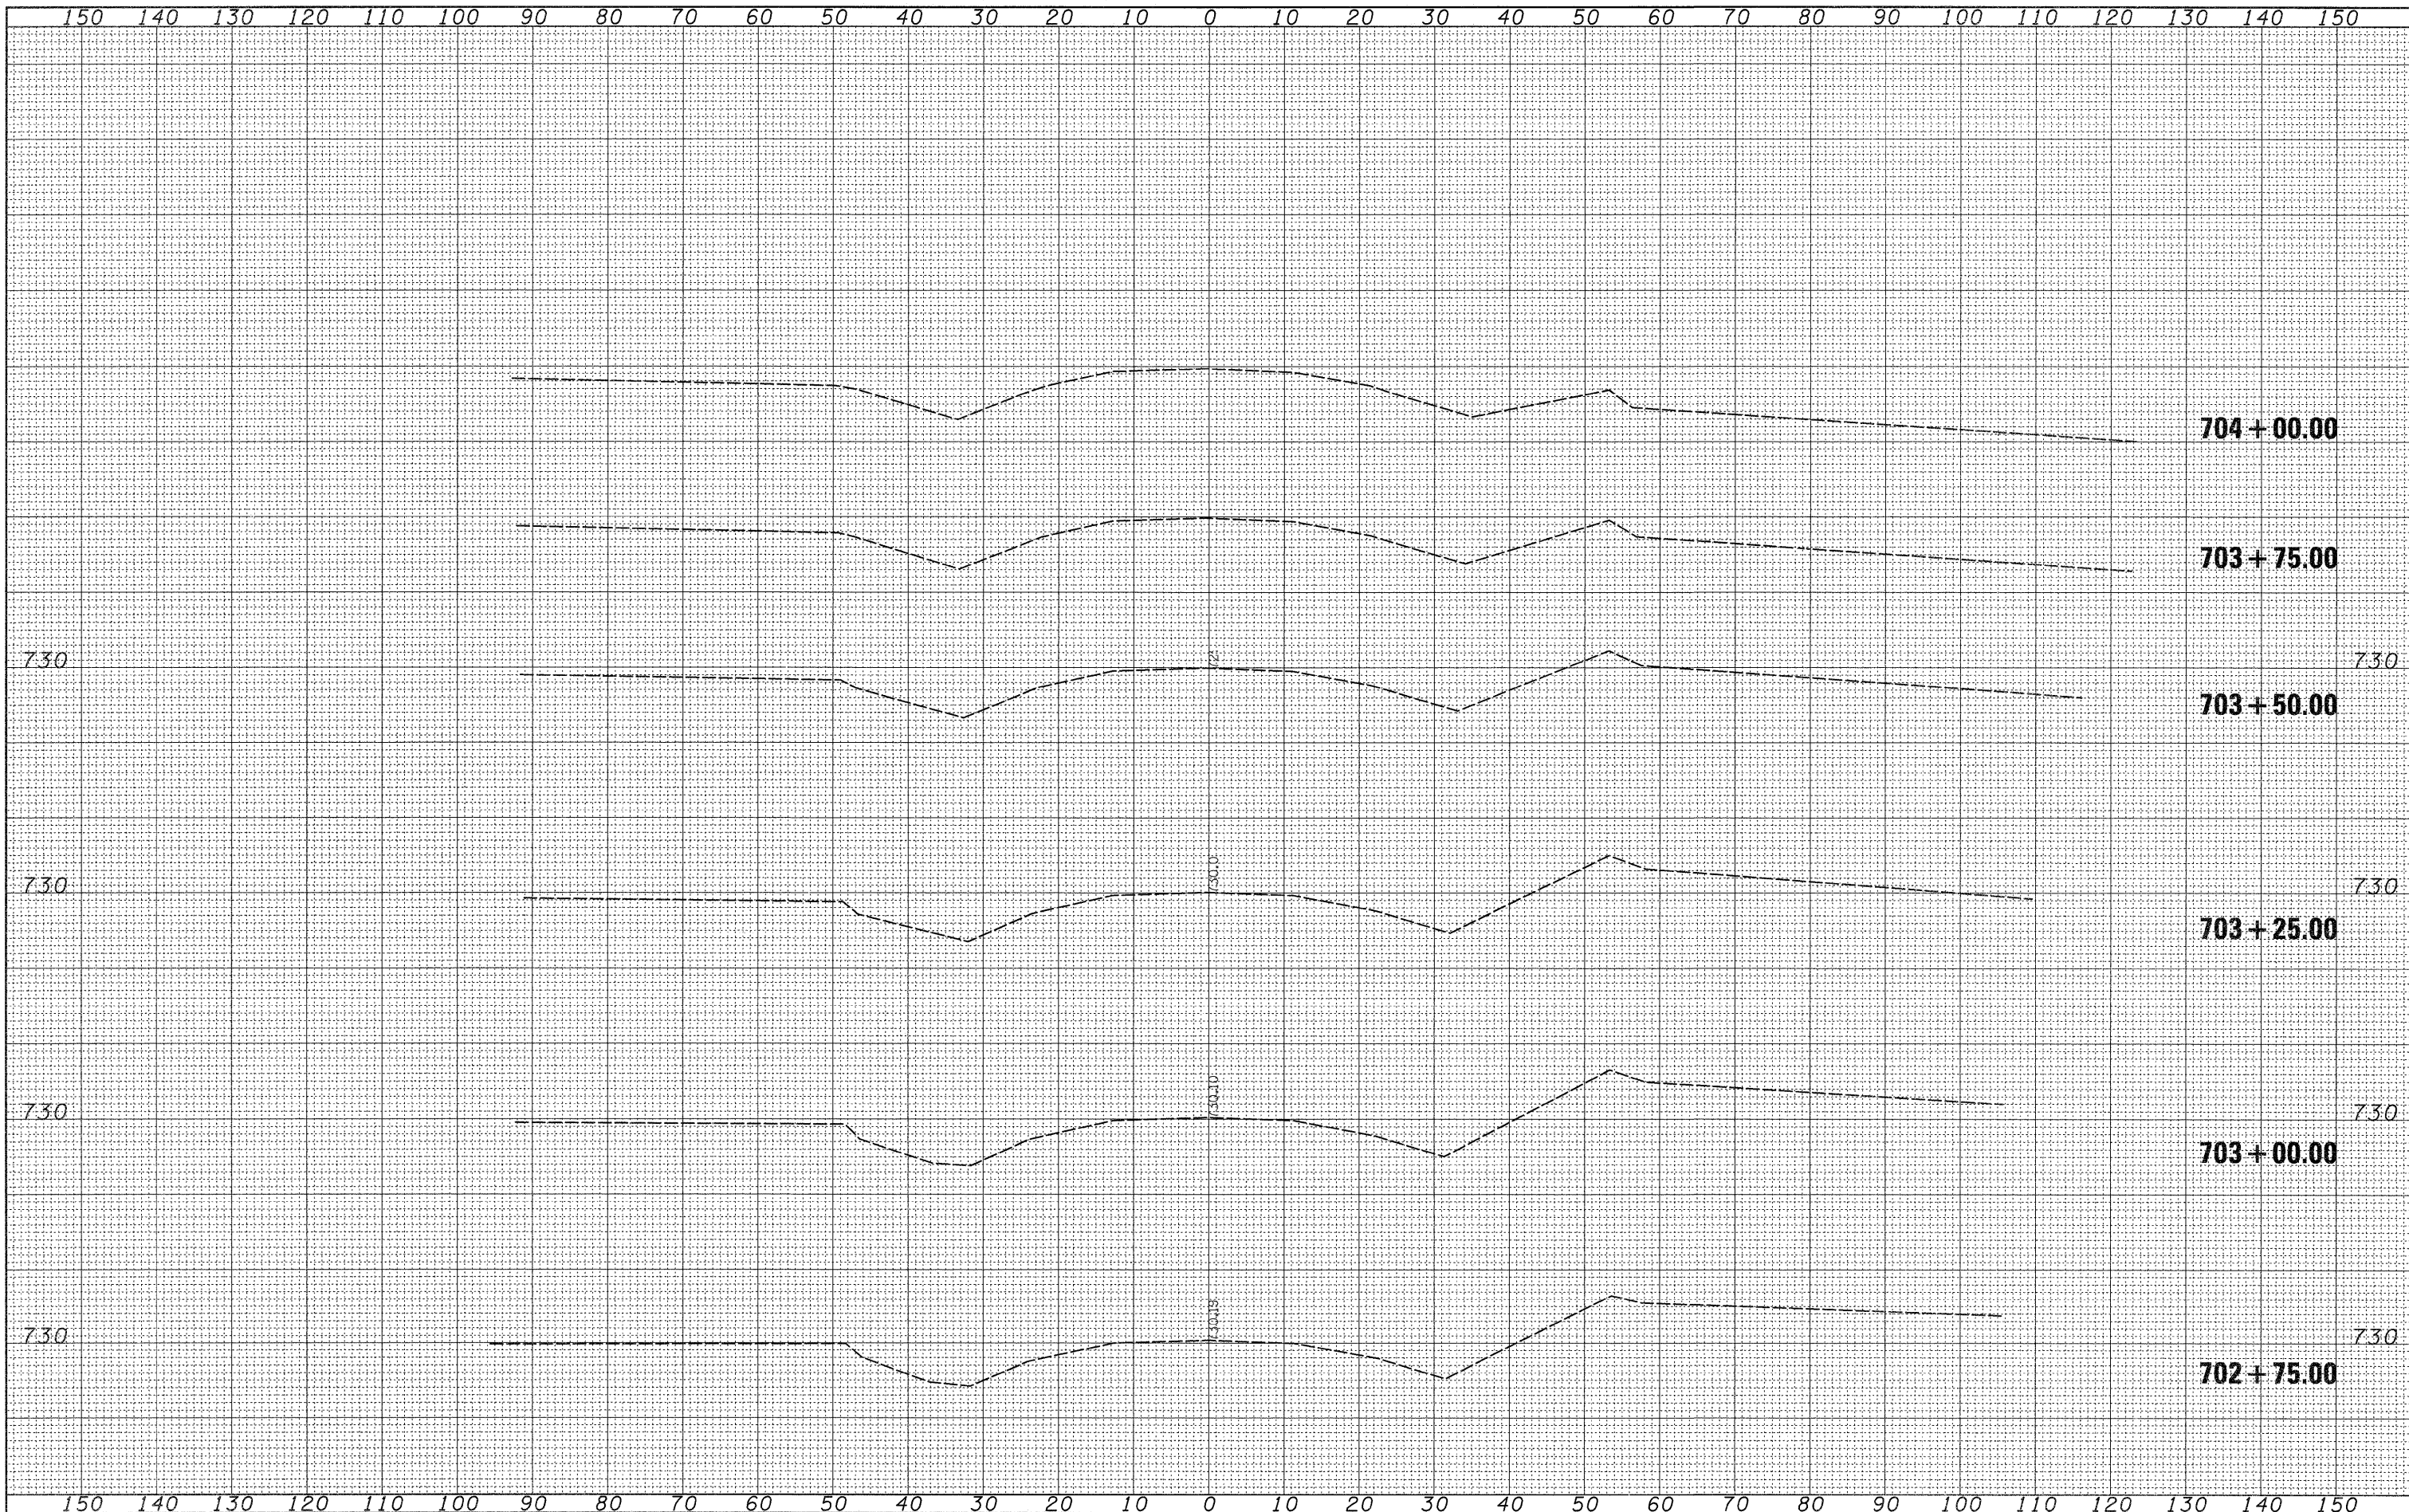

FILE NAME =
 c:\pw_work\pwsdot\goff_jl\d0142204\d04309xd2.dwg

USER NAME = goffjl
 PLOT SCALE = 10.0000' / IN.
 PLOT DATE = Fri Oct 09 13:13:42 2009

DESIGNED -
 DRAWN -
 CHECKED -
 DATE -

REVISED -
 REVISED -
 REVISED -
 REVISED -

**STATE OF ILLINOIS
 DEPARTMENT OF TRANSPORTATION**

MERIDIAN CROSS SECTIONS

SCALE: SHEET NO. OF SHEETS STA. 702+75.00 TO STA. 704+00.00

F.A.P. RTE. 505	SECTION 115RS-2	COUNTY WINNEBAGO	TOTAL SHEETS 120	SHEET NO. 91
CONTRACT NO. 64E89				
ILLINOIS FED. AID PROJECT				